




OFFICIAL PLAN AMENDMENT No. XXX AMENDMENT TO

SCHEDULE "A"—LAND USE

TOWN OF MARKHAM OFFICIAL PLAN (REVISED 1987) AS AMENDED

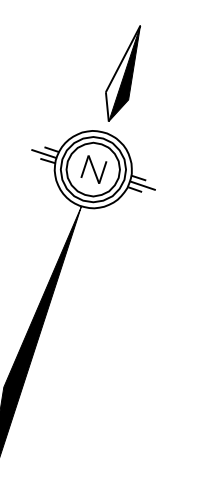

BOUNDARY OF AREA COVERED BY THIS AMENDMENT




DEVELOPMENT SERVICES COMMISSION

SCHEDULE "A" TO OFFICIAL PLAN AMENDMENT No.

DRAWN BY: DD
CHECKED BY: TP

SCALE: 1 : 6000
DATE: 05/1/29

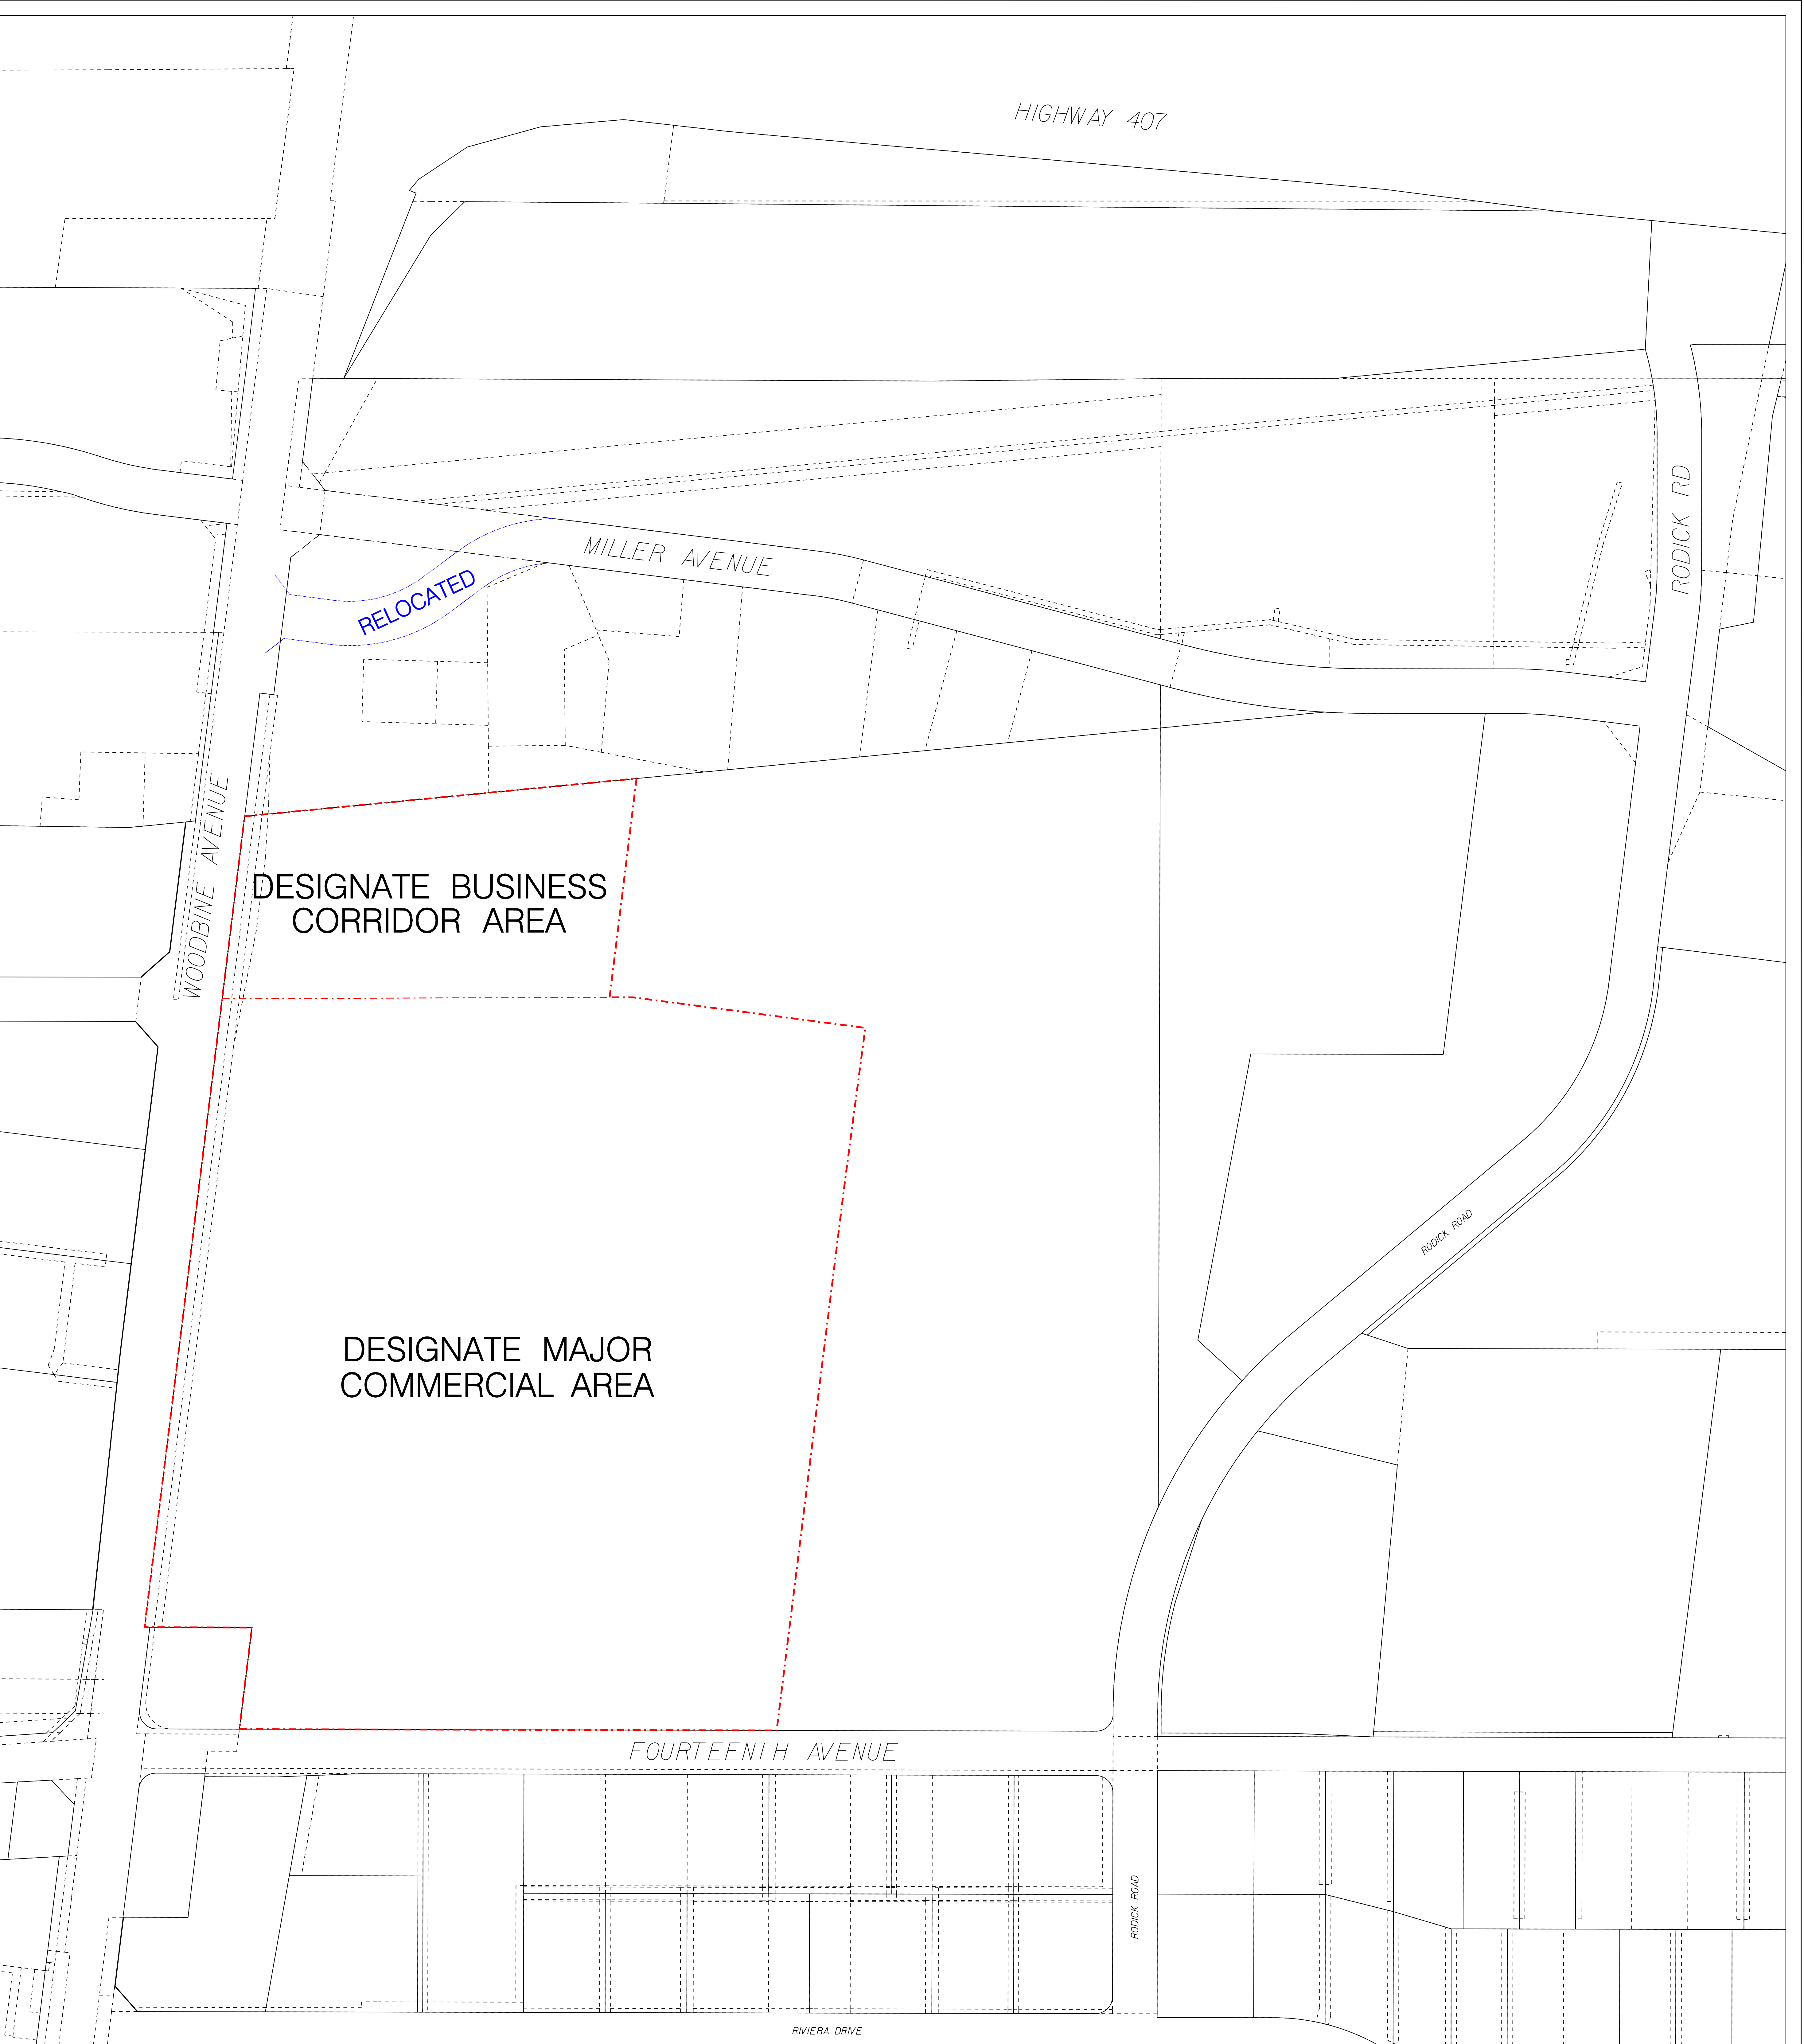


OFFICIAL PLAN AMENDMENT No. XXX
AMENDMENT TO

SCHEDULE "H"—COMMERCIAL/INDUSTRIAL CATEGORIES
TOWN OF MARKHAM OFFICIAL PLAN (REVISED 1987) AS AMENDED



BOUNDARY OF AREA COVERED BY THIS AMENDMENT

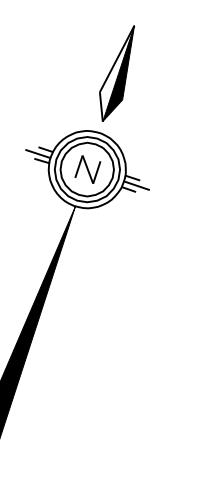


DEVELOPMENT SERVICES COMMISSION

SCHEDULE "B" TO OFFICIAL PLAN AMENDMENT No.

DRAWN BY: DD
CHECKED BY: TP


SCALE: 1:6000
DATE: 05/10/29

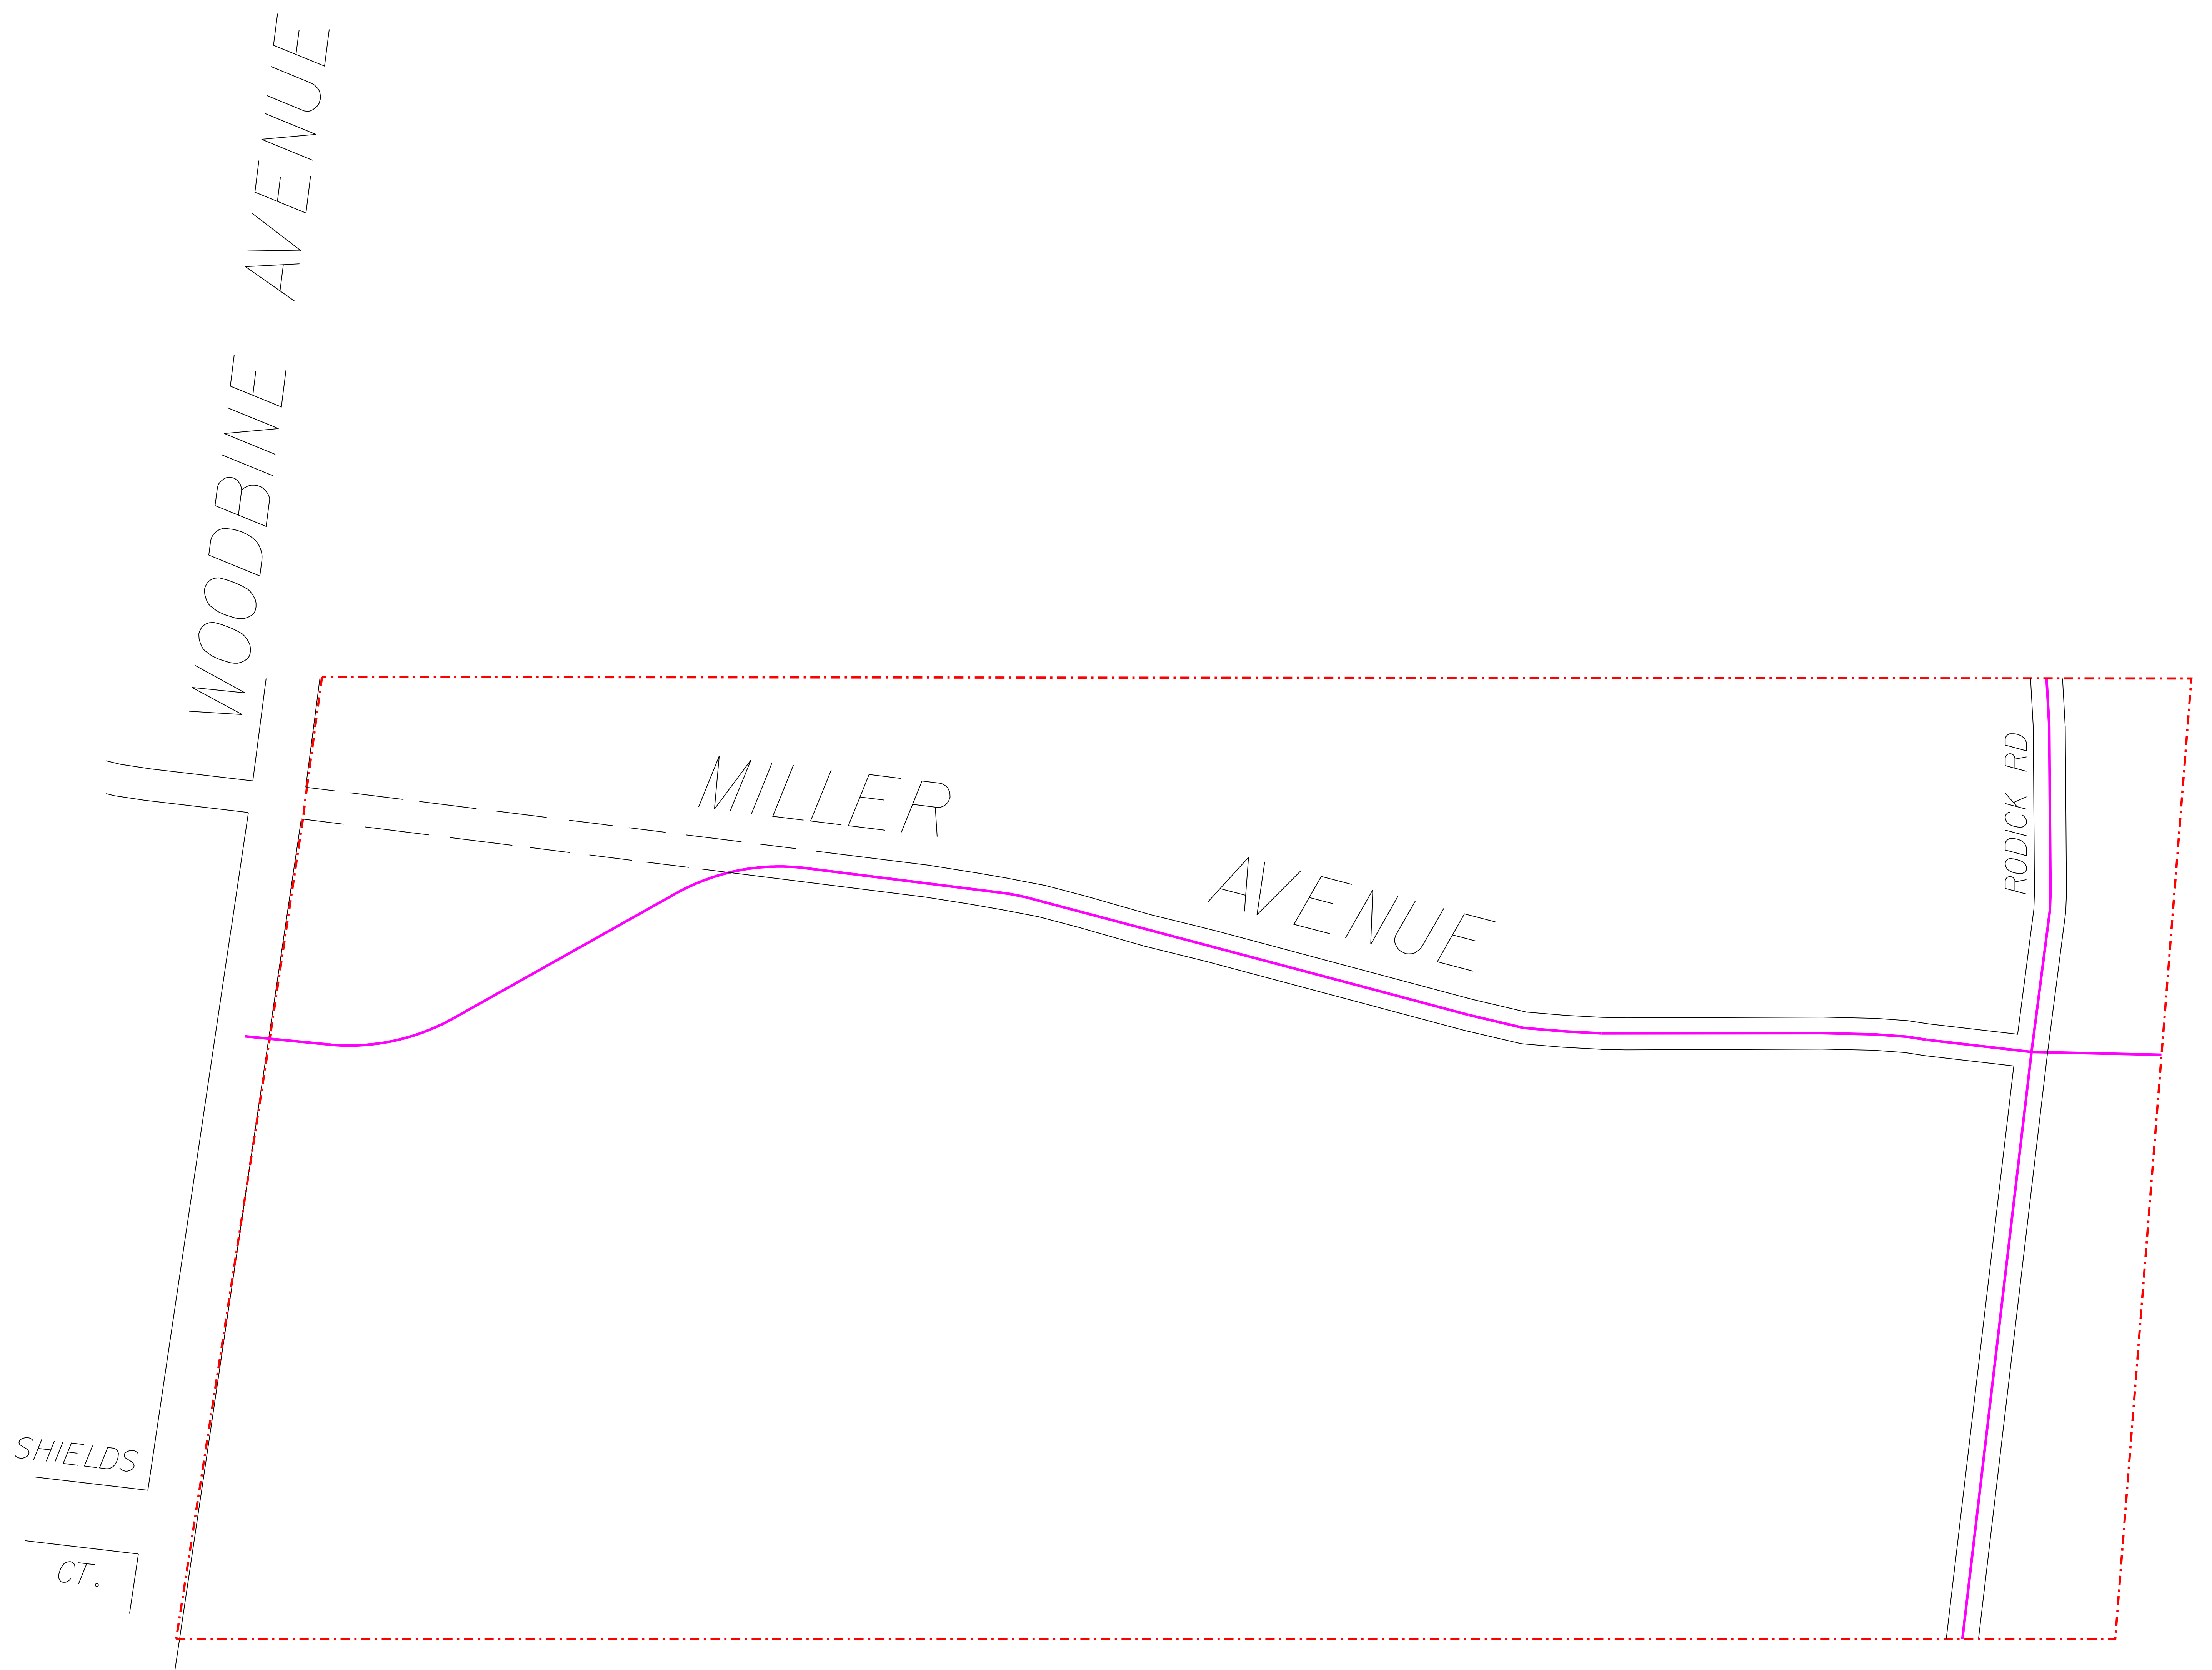


OFFICIAL PLAN AMENDMENT No. XXX
AMENDMENT TO

SCHEDULE "C"–TRANSPORTATION

TOWN OF MARKHAM OFFICIAL PLAN (REVISED 1987) AS AMENDED

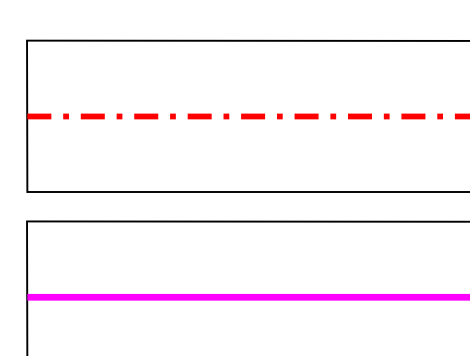

BOUNDARY OF AREA COVERED BY THIS AMENDMENT
MAJOR COLLECTOR ROAD

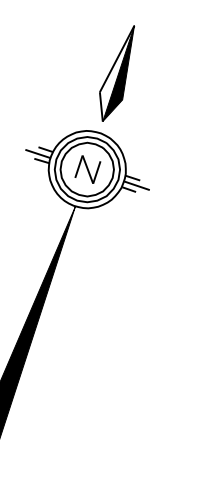


DEVELOPMENT SERVICES COMMISSION

SCHEDULE "C" TO OFFICIAL PLAN AMENDMENT No.

DRAWN BY: DD
CHECKED BY: TP

SCALE: 1 : 6000
DATE: 05/2008

HIGHWAY 407

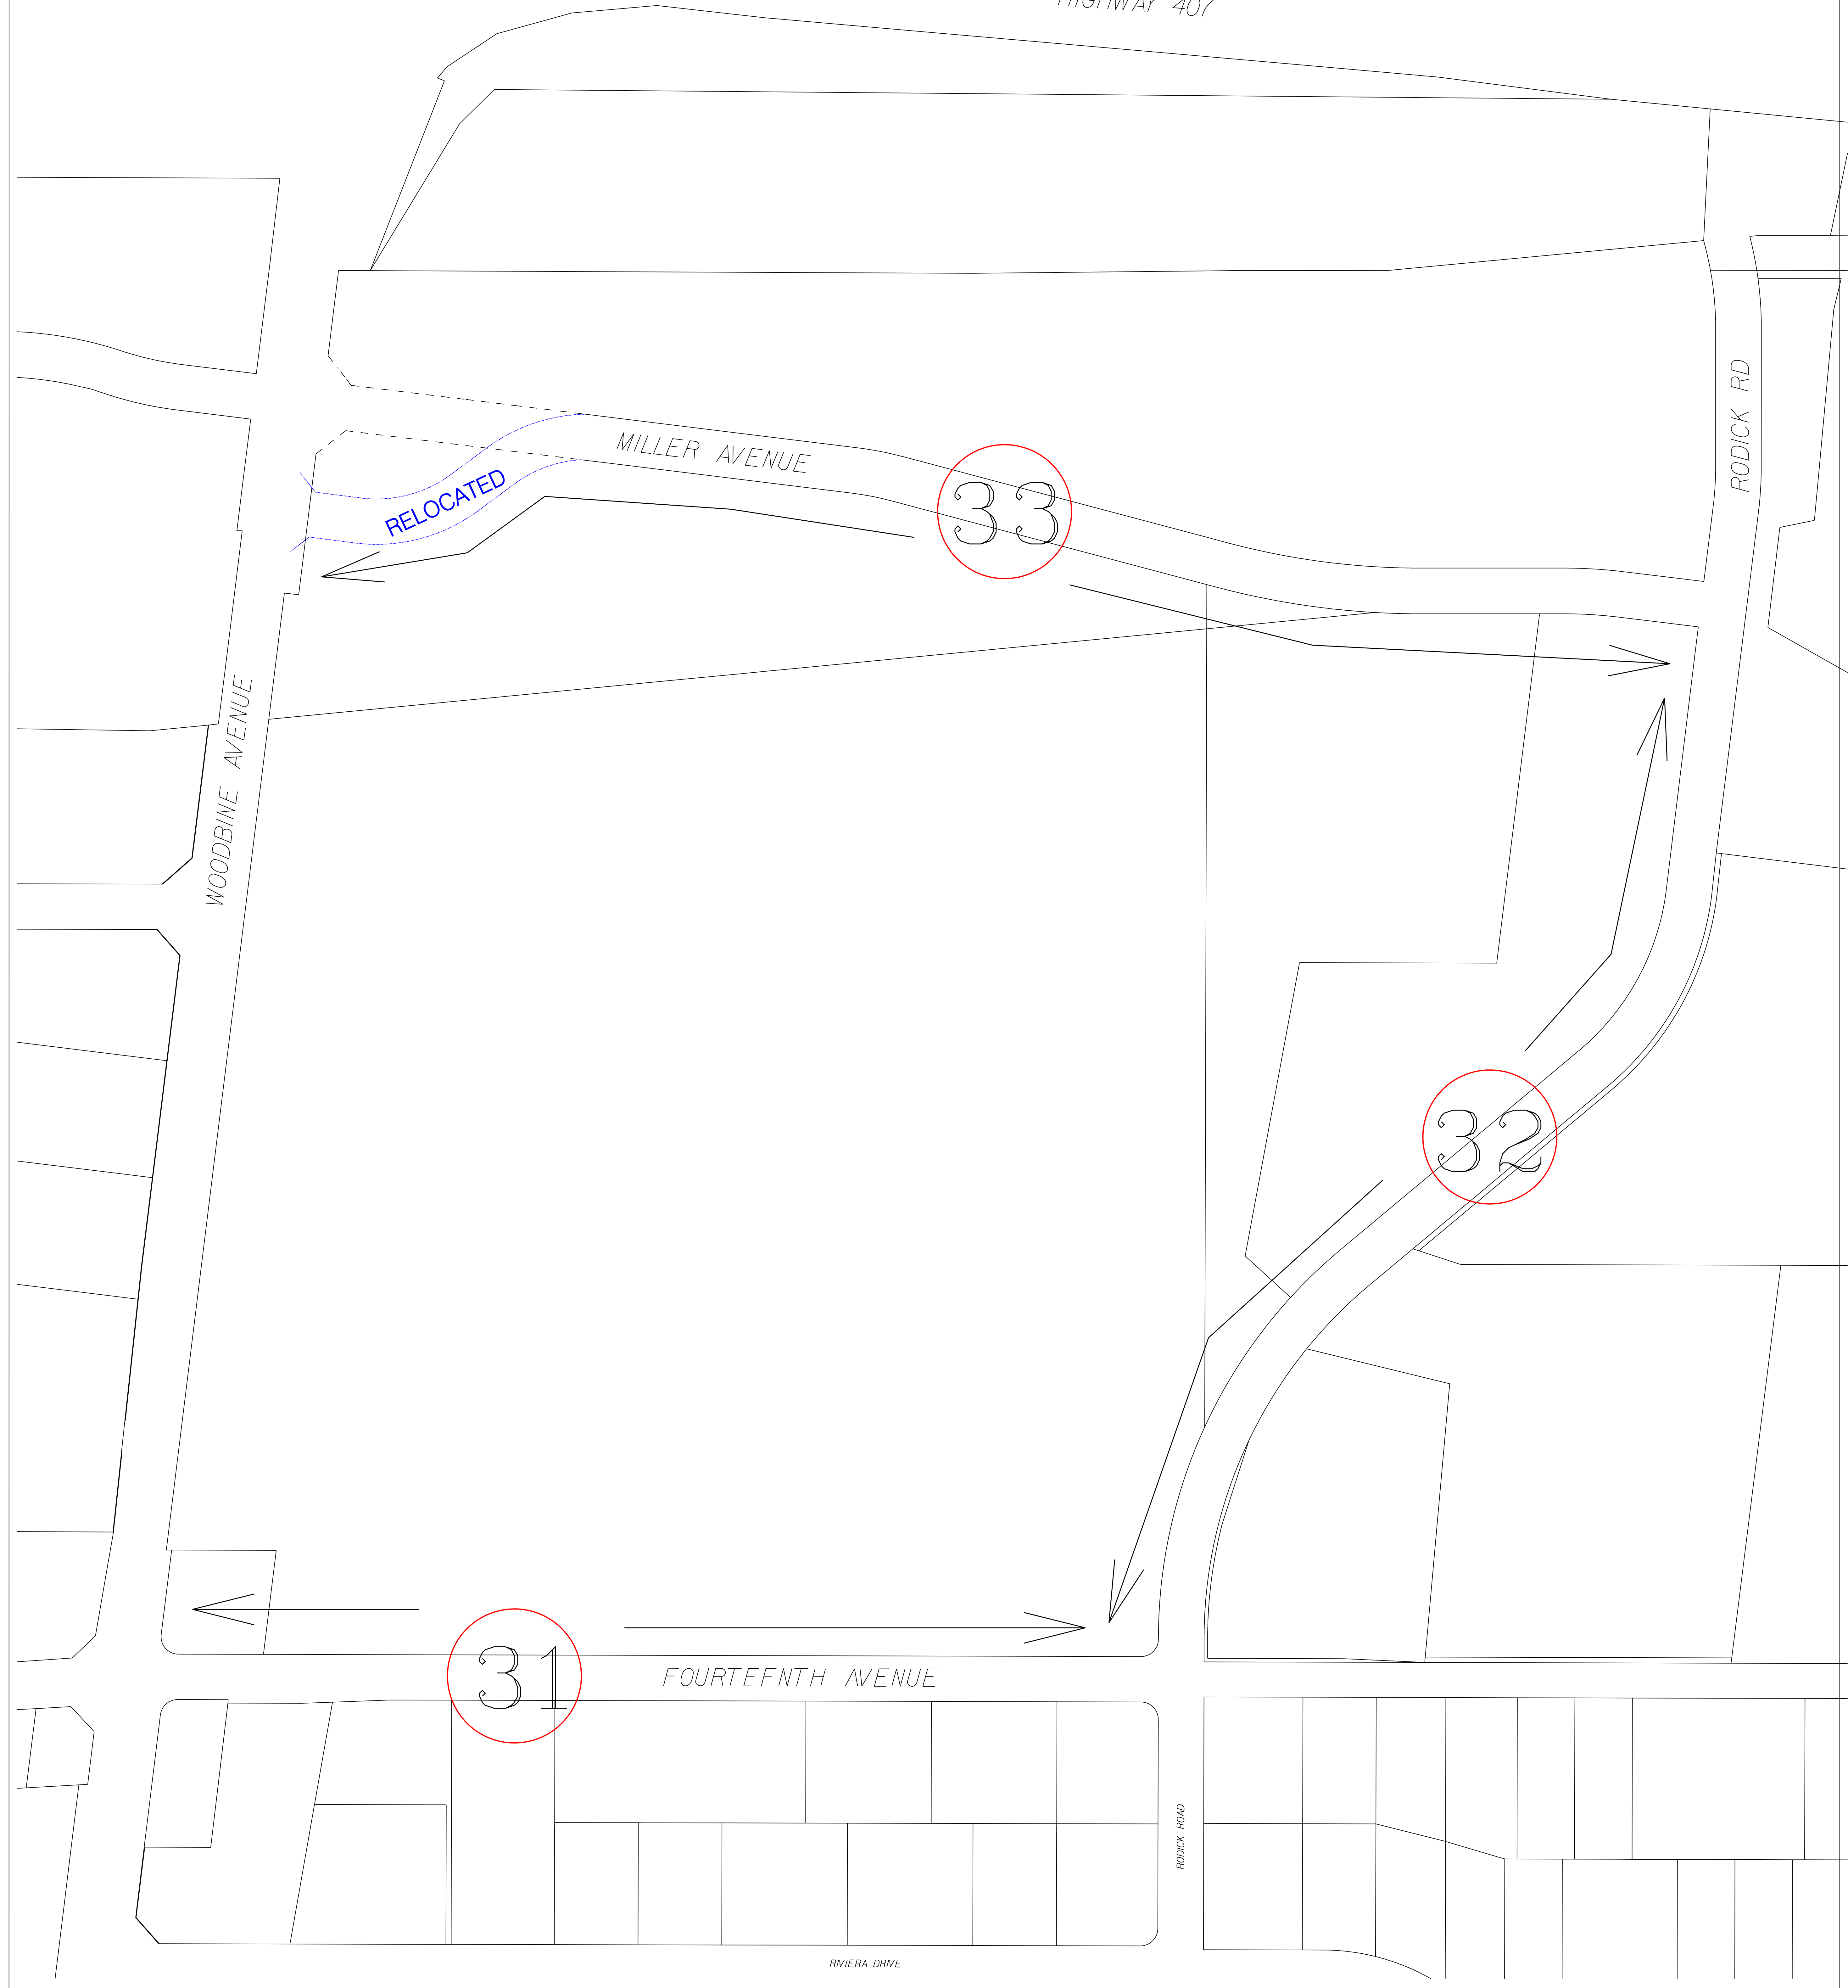

OFFICIAL PLAN AMENDMENT No. XXX
AMENDMENT TO


SCHEDULE "G"– SITE PLAN CONTROL

TOWN OF MARKHAM OFFICIAL PLAN (REVISED 1987) AS AMENDED

26

ROAD WIDENING REQUIREMENTS

(In addition to the maximum basic right-of-way width, additional right-of-way width may also be required for sight triangles, cuts, fills, extra lanes at intersections and high-occupancy vehicle lanes, and for accommodating bicycles, sidewalks, and landscaping where appropriate, in accordance with the specifications and requirements of the authority having jurisdiction.)

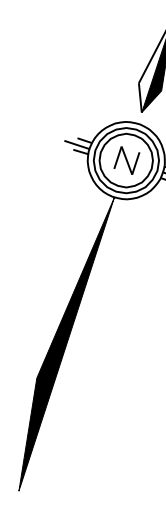

DEVELOPMENT SERVICES COMMISSION

SCHEDULE "D" TO OFFICIAL PLAN AMENDMENT No.

DRAWN BY: DD
CHECKED BY: TP

SCALE: 1 : 6000
DATE: 05/20/07





SPECIFIC SITE AND AREA POLICIES TOWN OF MARKHAM OFFICIAL PLAN

(REVISED 1987) AS REVISED

PLANNING DISTRICT No. 41

②6 ROAD WIDENING REQUIREMENTS
ADDITIONAL LANDS OWNED BY APPLICANT

FIGURE No. 41.1

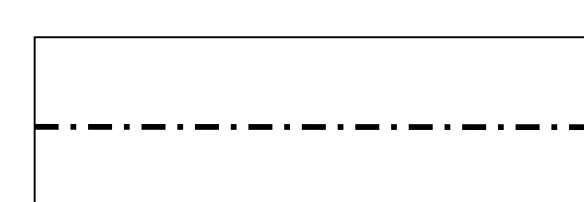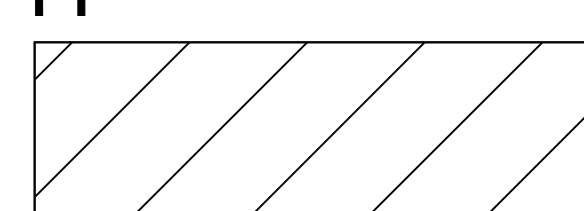

Boundary of area covered by the policies in Section 4.3.41.2 .1
Land use designation: INDUSTRIAL (Business Corridor Area) and
COMMERCIAL (Major Commercial Area)

SCALE 1: 6000

