


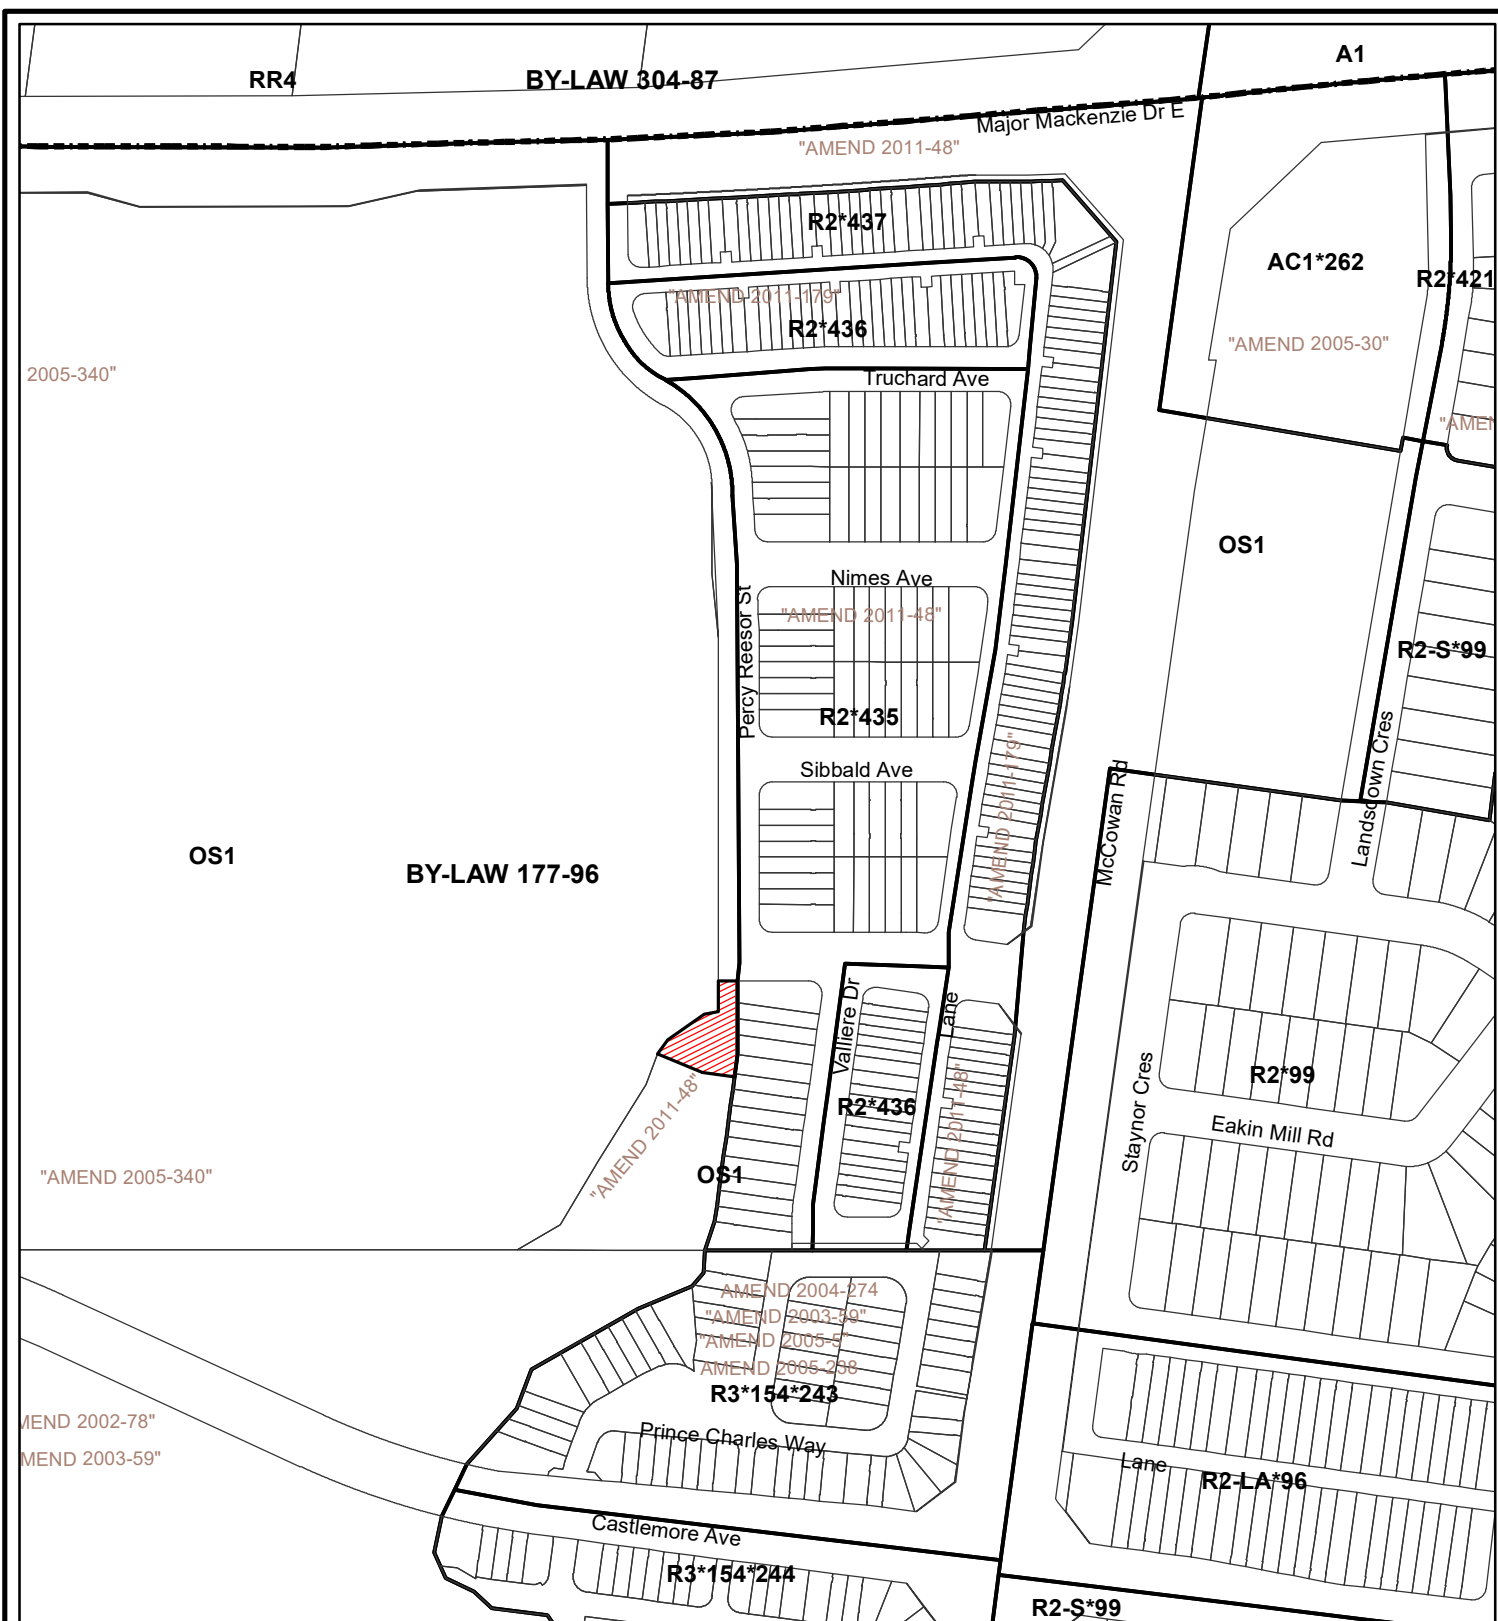

AREA CONTEXT / ZONING

APPLICANT:

FILE No.

Q:\Geomatics\Departments\Planning\Urban Design\Ashley Visneski\Request\Request.mxd

 SUBJECT LANDS

Date: 28/08/2019



DEVELOPMENT SERVICES COMMISSION

Drawn By:

Checked By:

FIGURE No.2