



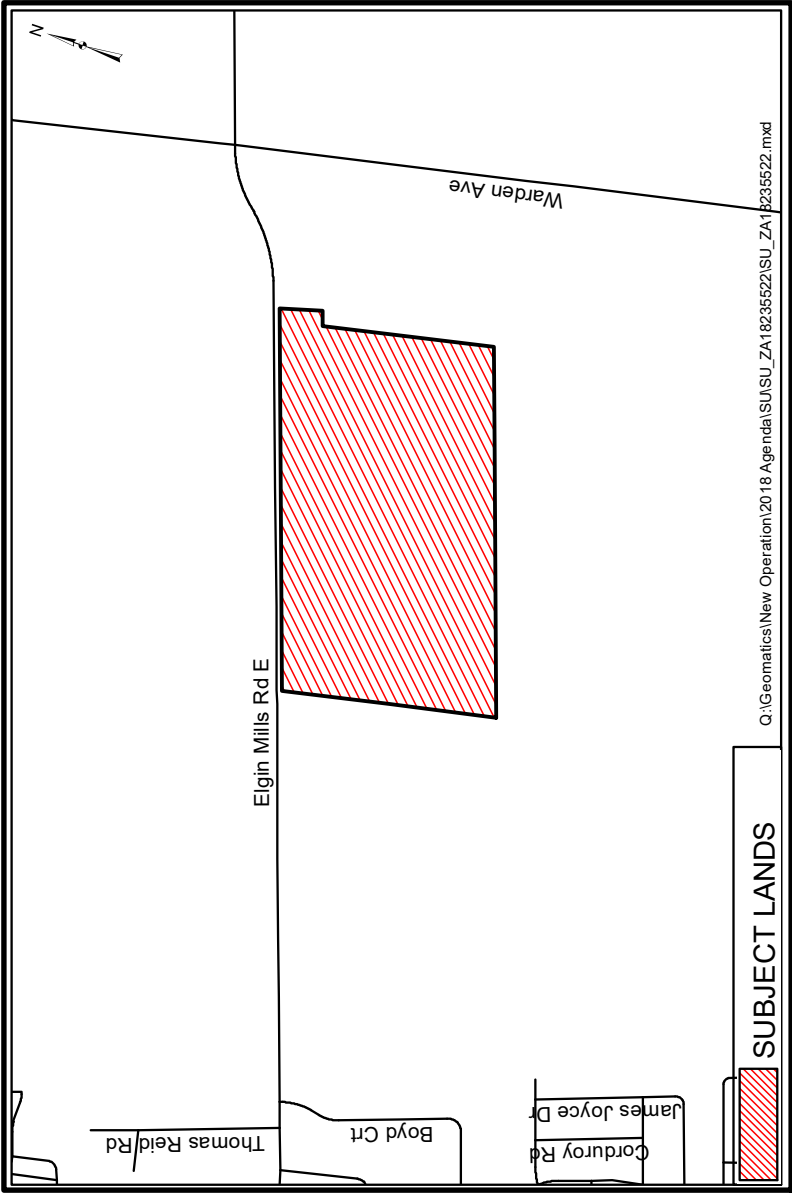

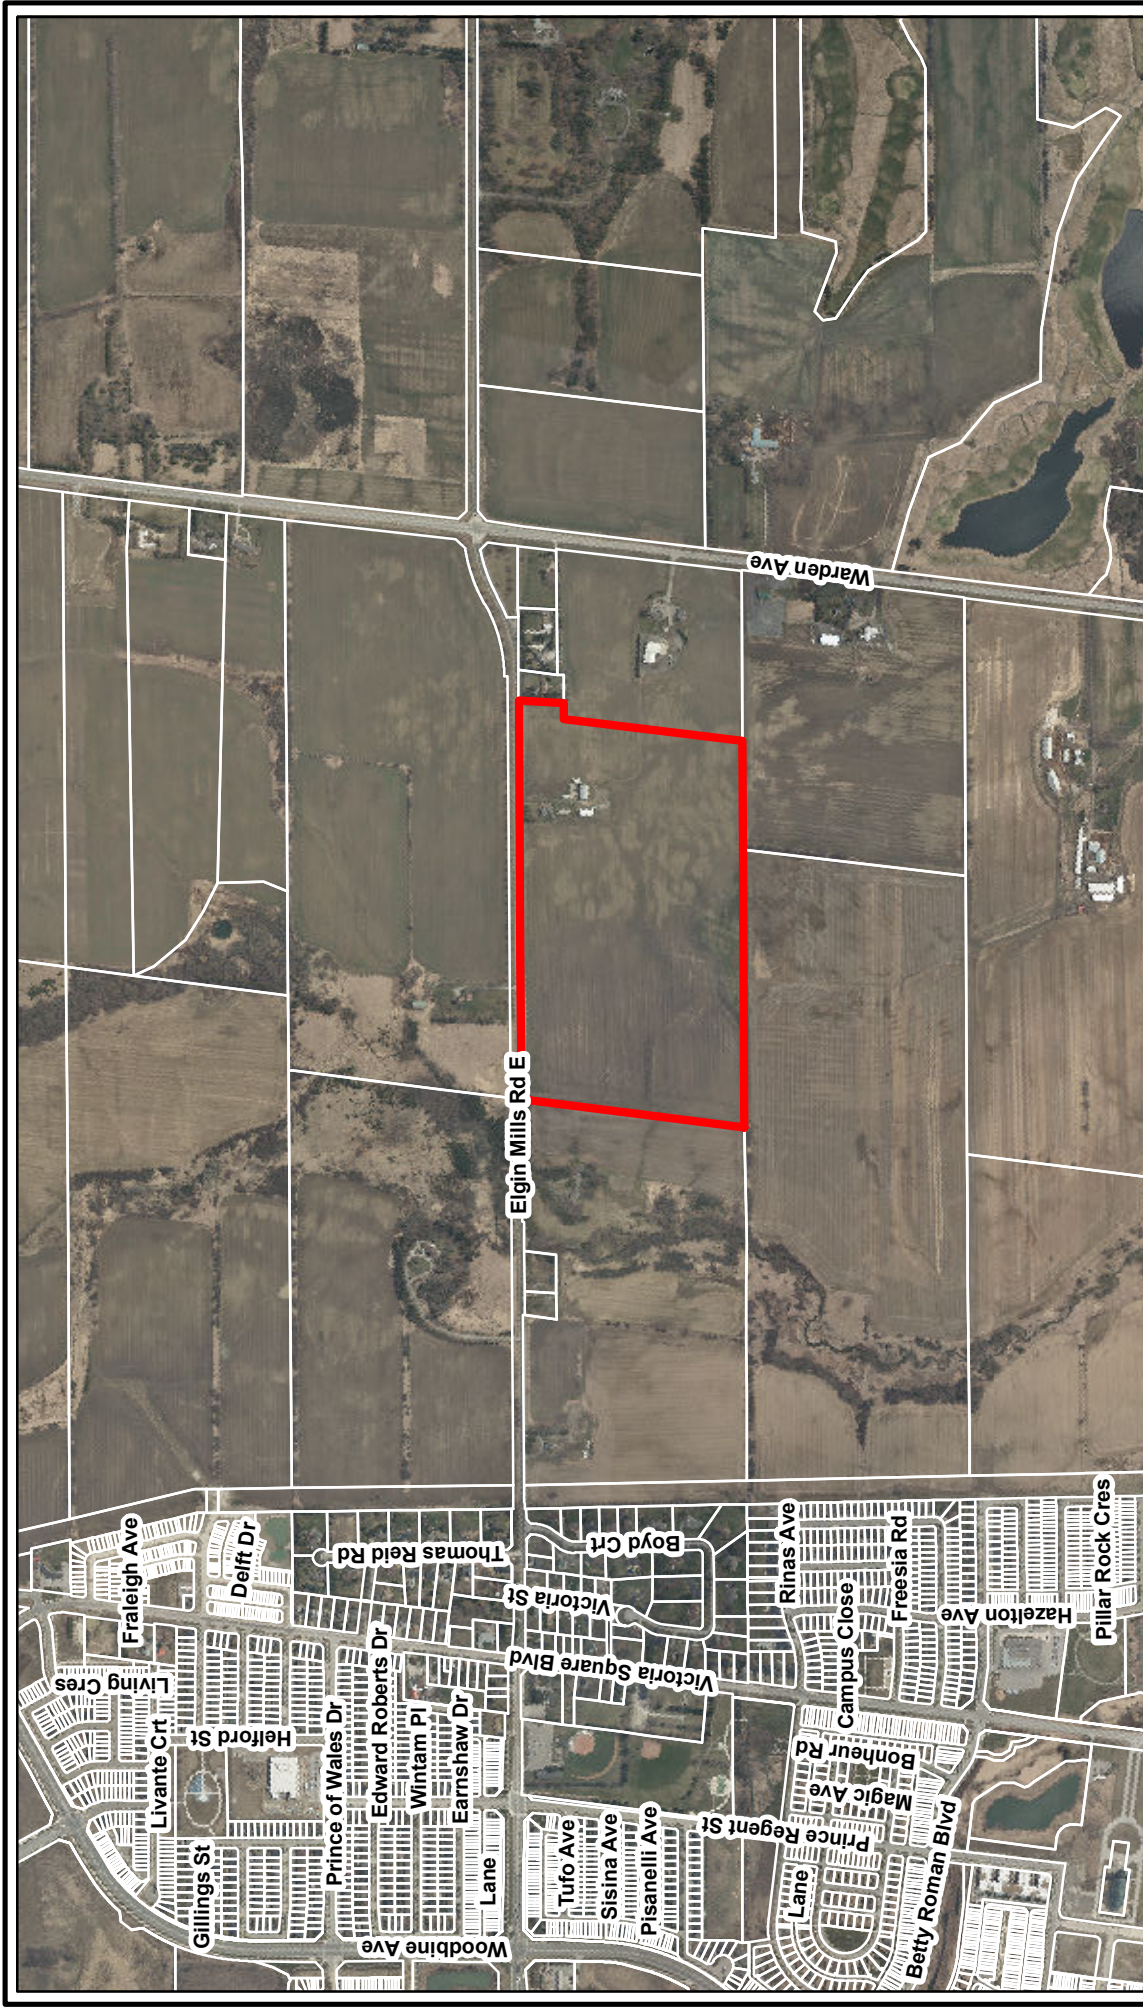

AERIAL PHOTO (2018)

APPLICANT: Berczy Elgin Holdings Inc.
3575 Elgin Mills Road

FILE No. SU_ZA 18235522 (SK)

Q:\Geomatics\New Operation\2019 Agenda\SUISU_ZA18235522\SU_ZA18235522.mxd




DEVELOPMENT SERVICES COMMISSION

Drawn By: CPW

Checked By: SK

Date: 07/01/2019

FIGURE No. 2

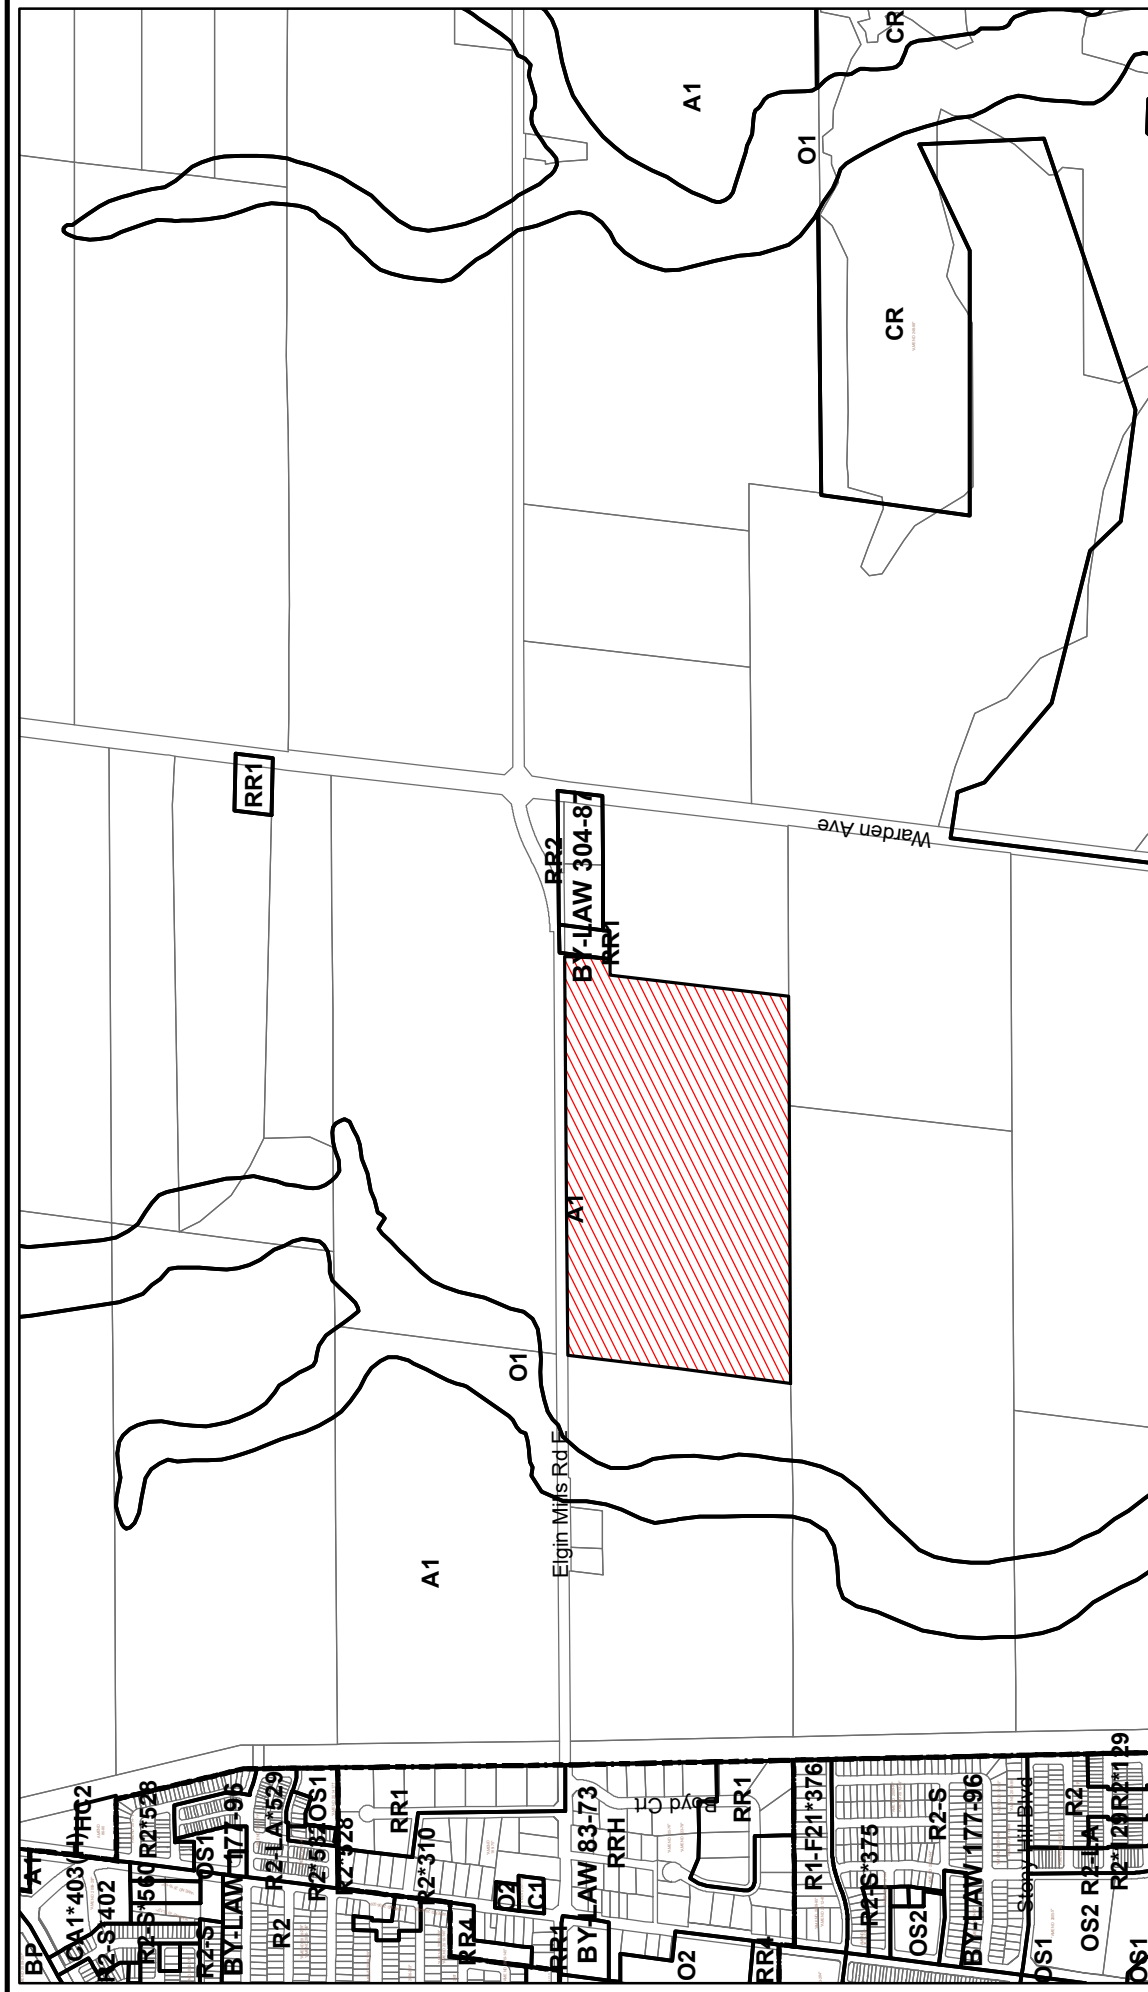

AREA CONTEXT / ZONING

APPLICANT: Berczy Elgin Holdings Inc.
3575 Elgin Mills Road

FILE No. SU_ZA 18235522 (SK)

Q:\Geomatics\New Operation\2019 Agenda\SU_ZA\18235522\SU_ZA18235522.mxd

MARKHAM DEVELOPMENT SERVICES COMMISSION

Drawn By: CPW


Checked By: SK

Date: 07/01/2019

FIGURE No. 3

 SUBJECT LANDS



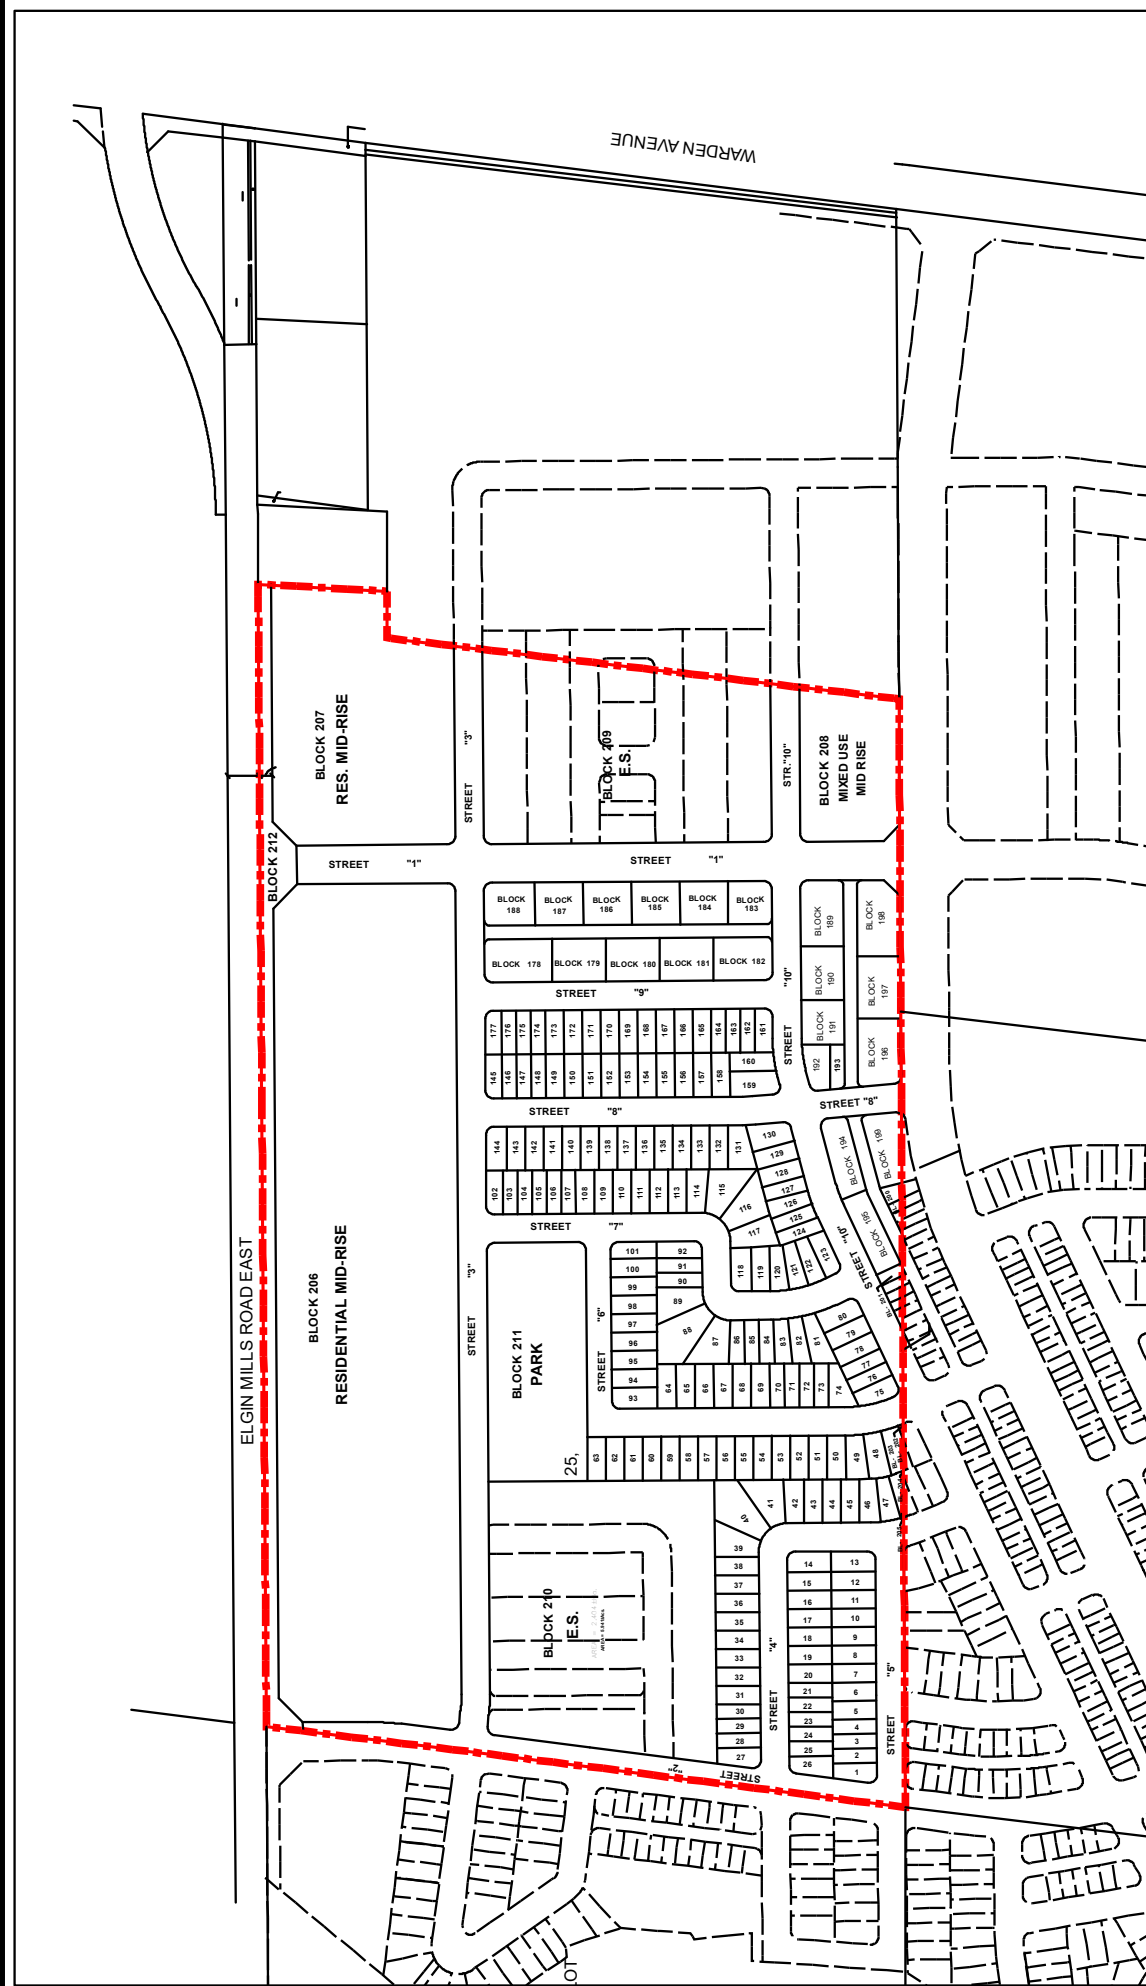


PROPOSED DRAFT PLAN OF SUBDIVISION

APPLICANT: Berczy Elgin Holdings Inc.
 3575 Elgin Mills Road

FILE No. SU_ZA 18235522 (SK)

 SUBJECT LANDS

Q:\Geomatics\New Operation\2019 Agenda\SU_ZA 18235522\SU_ZA 18235522.mxd

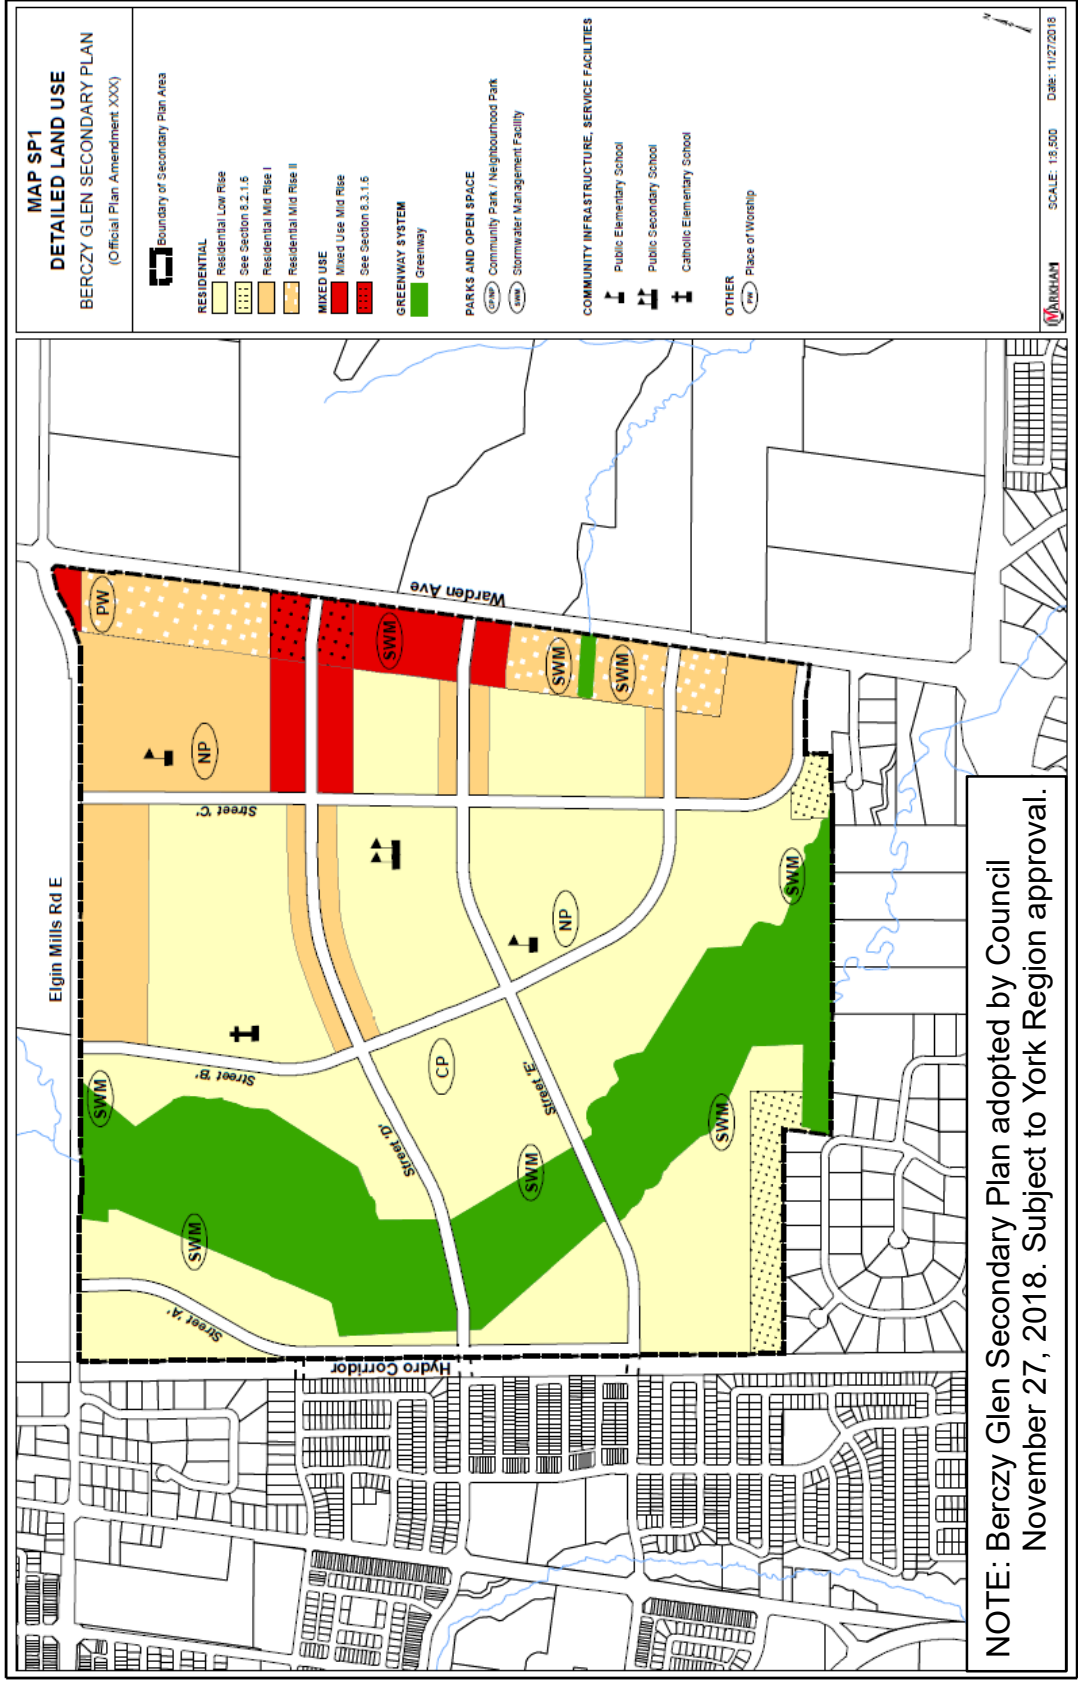


BERCZY GLEN SECONDARY PLAN - LAND USE MAP

APPLICANT: Berczy Elgin Holdings Inc.
3575 Elgin Mills Road

FILE No. SU_ZA 18235522 (SK)

Q:\Geomatics\New Operation\2019 Agenda\SU_ZA 18235522\SU_ZA 18235522.mxd

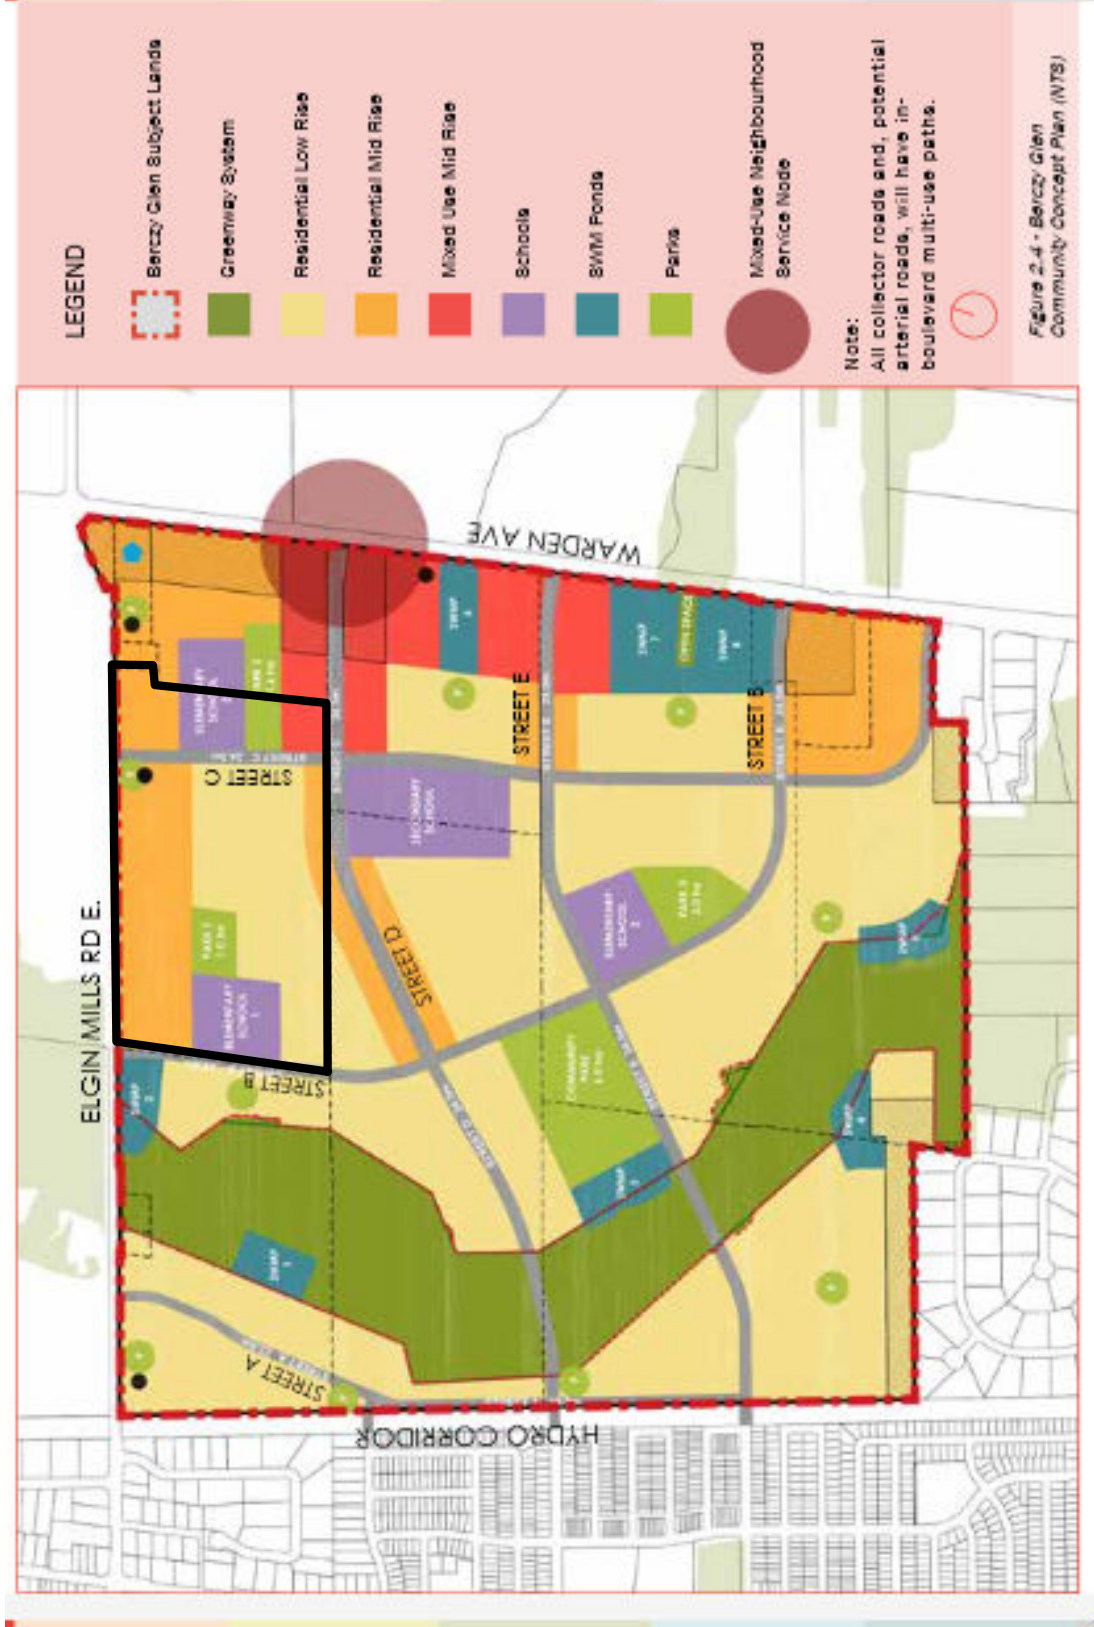

BERCZY GLEN COMMUNITY DESIGN PLAN - COMMUNITY CONCEPT PLAN

APPLICANT: Berczy Elgin Holdings Inc.
3575 Elgin Mills Road

FILE No. SU_ZA 18235522 (SK)

Q:\Geomatics\New Operation\2019 Agenda\ISUSU_ZA18235522\SU_ZA18235522.mxd