


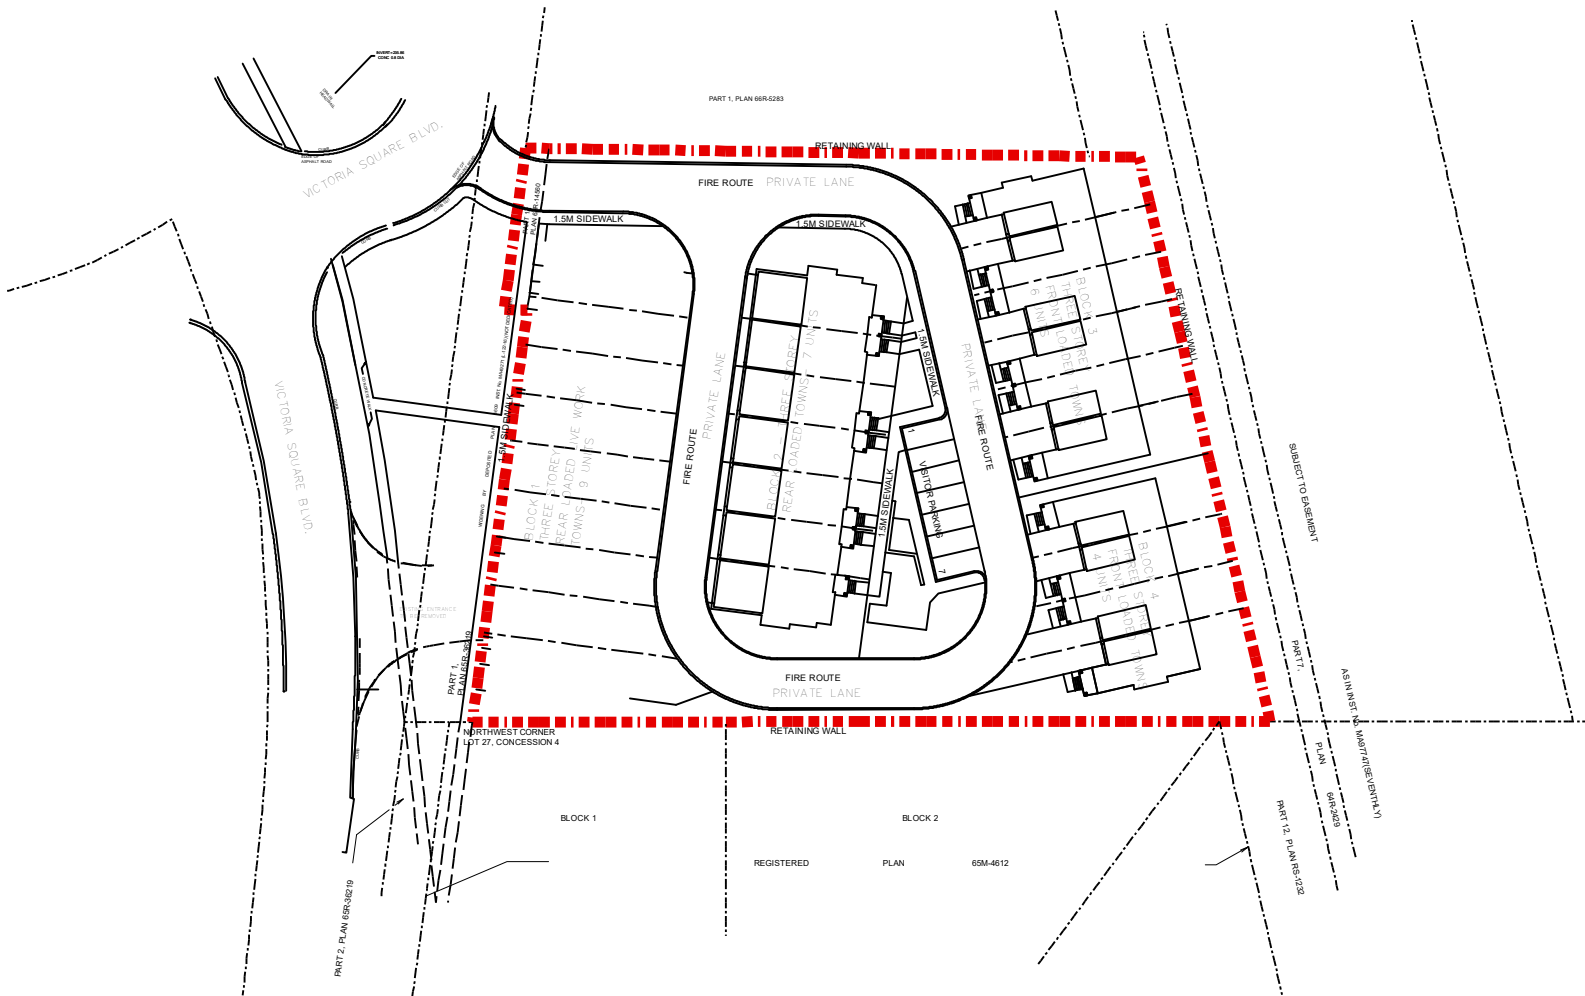

: Q:\Geomatics\New Operation\2019 Agenda\PLN\PLN19161649_SPL19161649\PLN19161649_SPL19161649site plan.mxd

SITE PLAN

APPLICANT: SV SISDIMZ CORP.

11087 VICTORIA SQUARE BLVD.

FILE No: PLN_SPC 19161649 (MR)

 SUBJECT LANDS

