


(REGIONAL ROAD 49)  
 (KNOWN AS) **ELGIN MILLS ROAD EAST**  
 (ROAD ALLOWANCE BETWEEN LOTS 25 AND 26, CONCESSION 3)

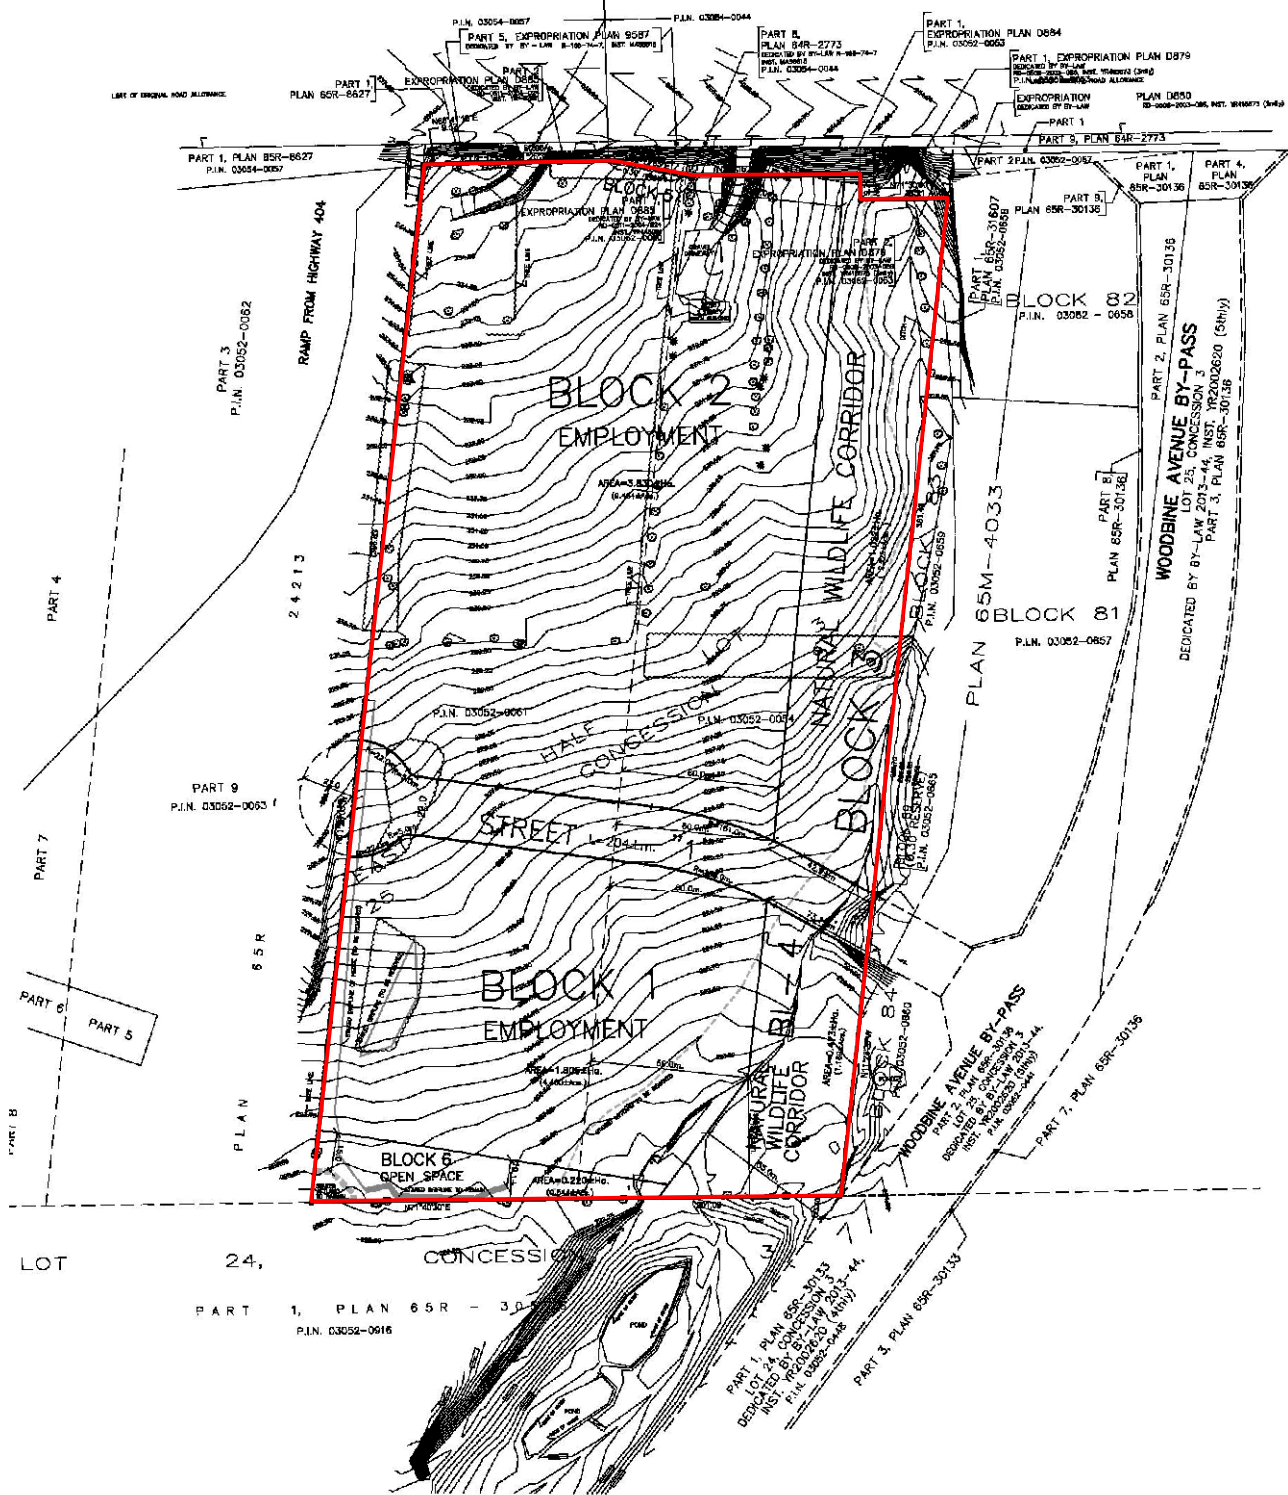

# PROPOSED DRAFT PLAN

APPLICANT: Leporis Construction Inc.  
 2705 & 2755 Elgin Mills Road East

FILE No. SU ZA16137567

 SUBJECT LANDS

Q:\Geomatics\New Operation\2020 Agenda\SU\SU\_ZA16\_137567\Report Figures.mxd

DATE: 14/04/2020



DEVELOPMENT SERVICES COMMISSION

Drawn By: RT

Checked By: MR

**FIGURE No. 6**