


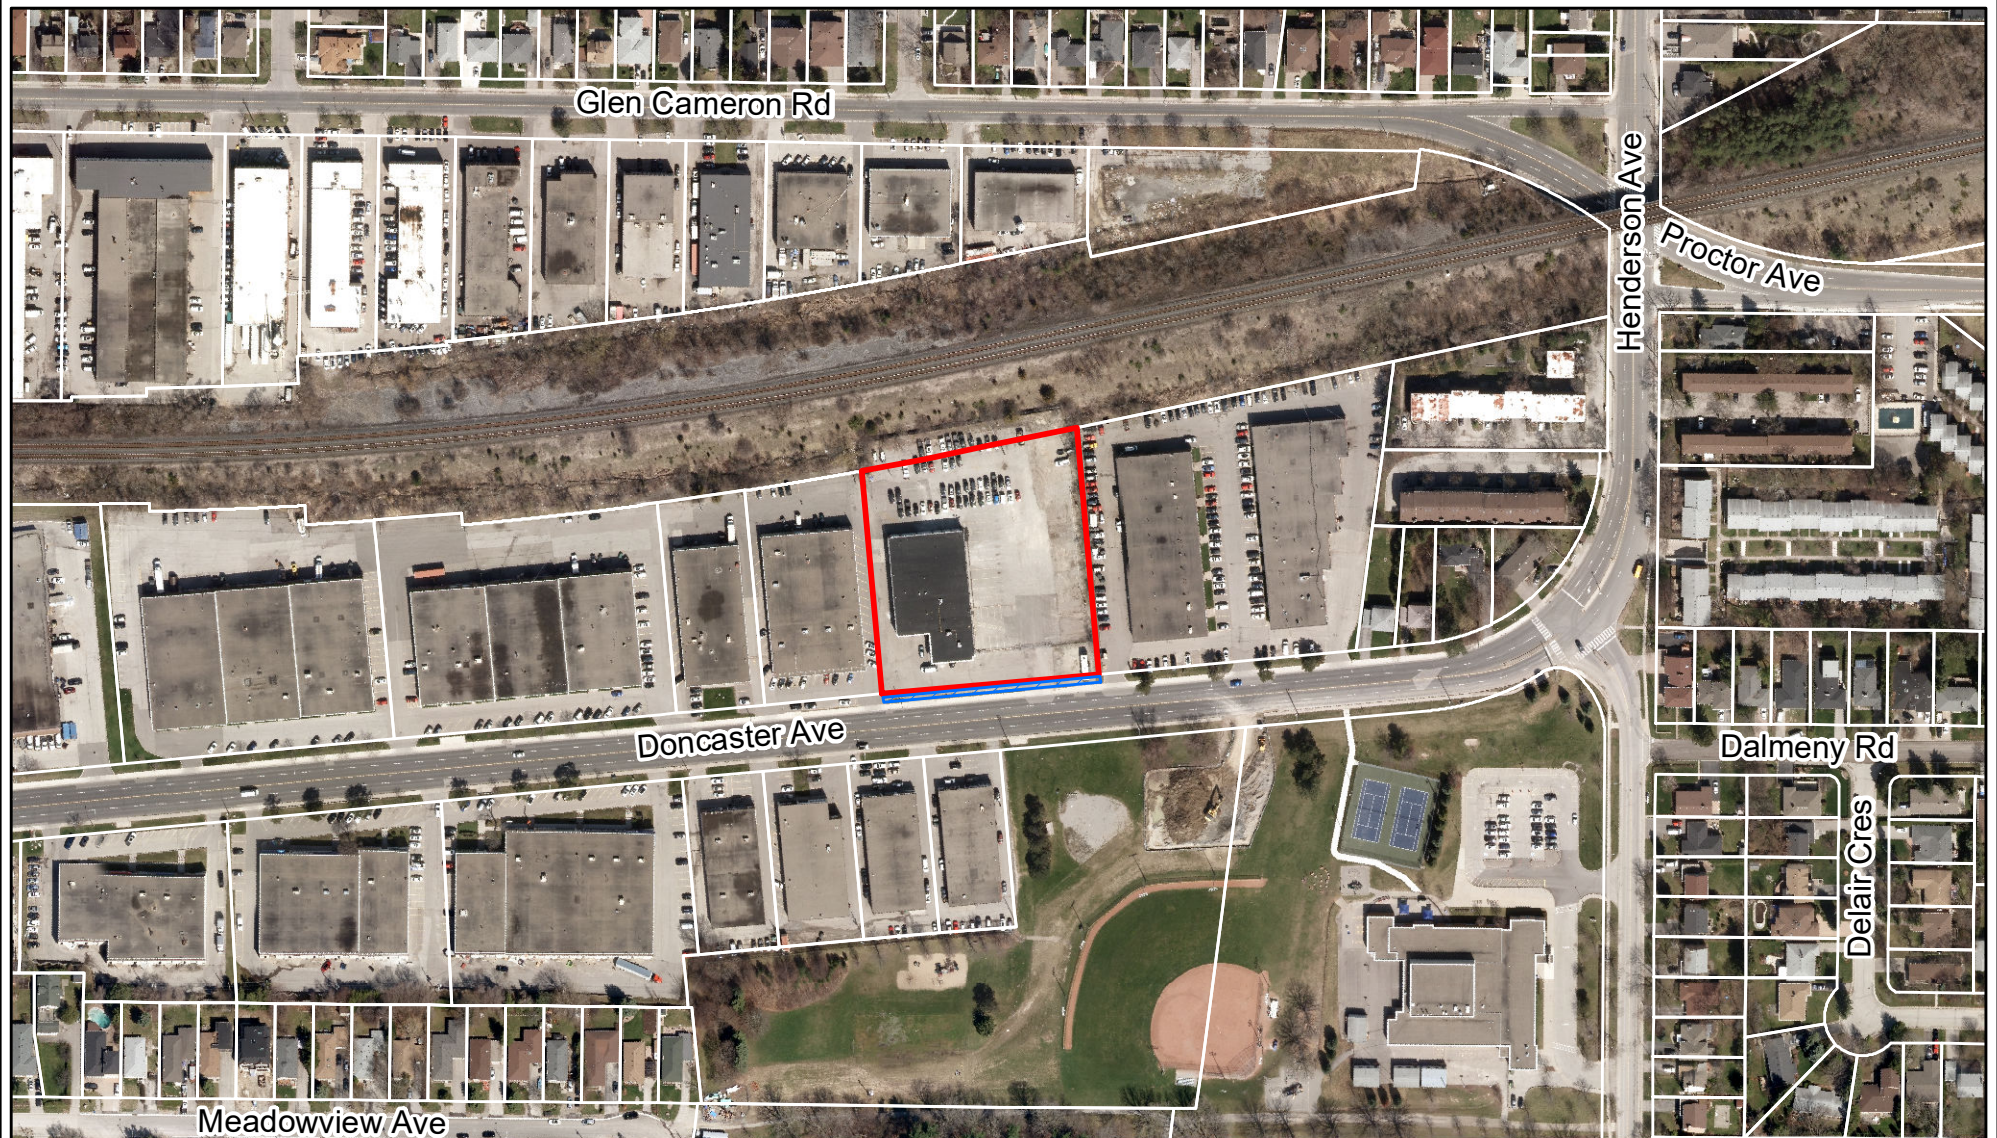

AERIAL PHOTO (2019)

APPLICANT: 254632 Ontario Inc. (Brian Hoecht) c/o Malone Given Parsons Ltd.
(Rohan Sovig)
120 Doncaster Avenue

FILE No. PLAN 20 115420

Q:\Geomatics\New Operation\2020 Agenda\PLAN\PLAN20_115420\Report Figures.mxd

MARKHAM DEVELOPMENT SERVICES COMMISSION

Drawn By: RT

Checked By: RC

- SUBJECT LANDS
- Existing pavement encroachment into Doncaster Avenue right-of-way

DATE: 16/09/2020

FIGURE No. 3

