




EAST ELEVATION

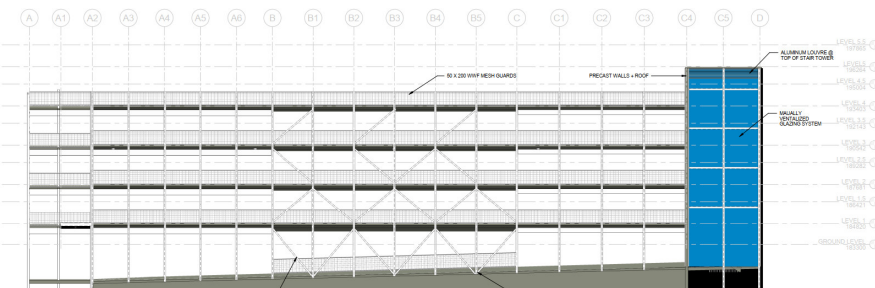

WEST ELEVATION

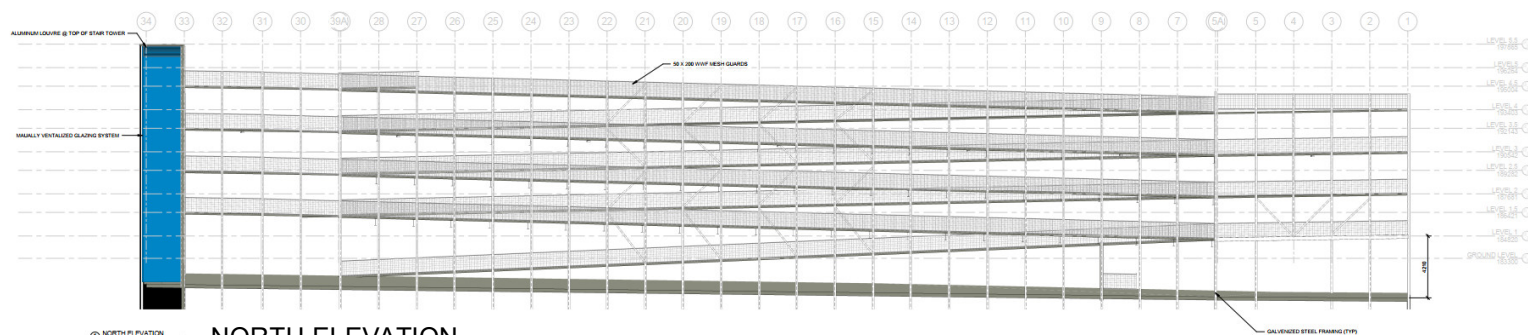

NORTH ELEVATION

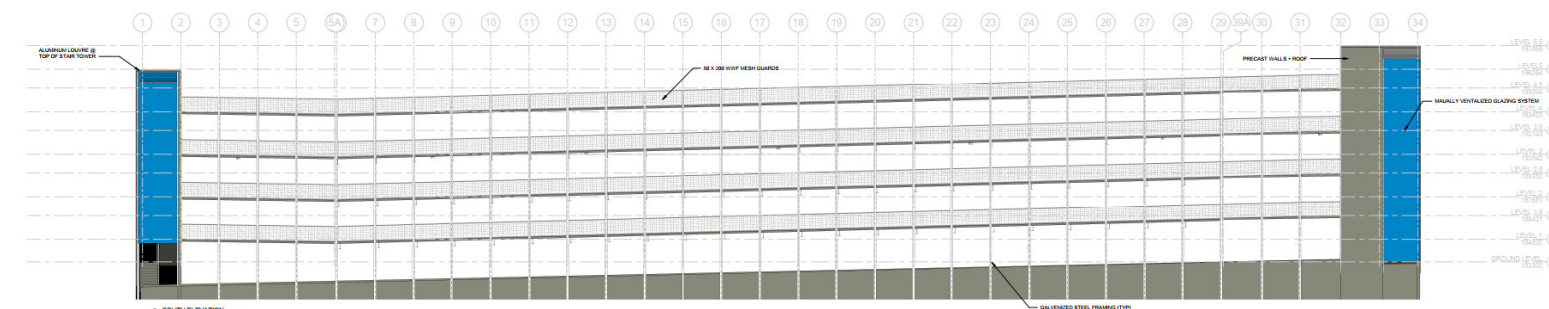

SOUTH ELEVATION

PROPOSED BUILDING ELEVATIONS

APPLICANT: 3500 Steeles Avenue East LP (Canderel)

FILE No. SPC 20 120899

Q:\Geomatics\New Operation\2020 Agenda\SPC\SPC20_120899\Report Figures.mxd

