


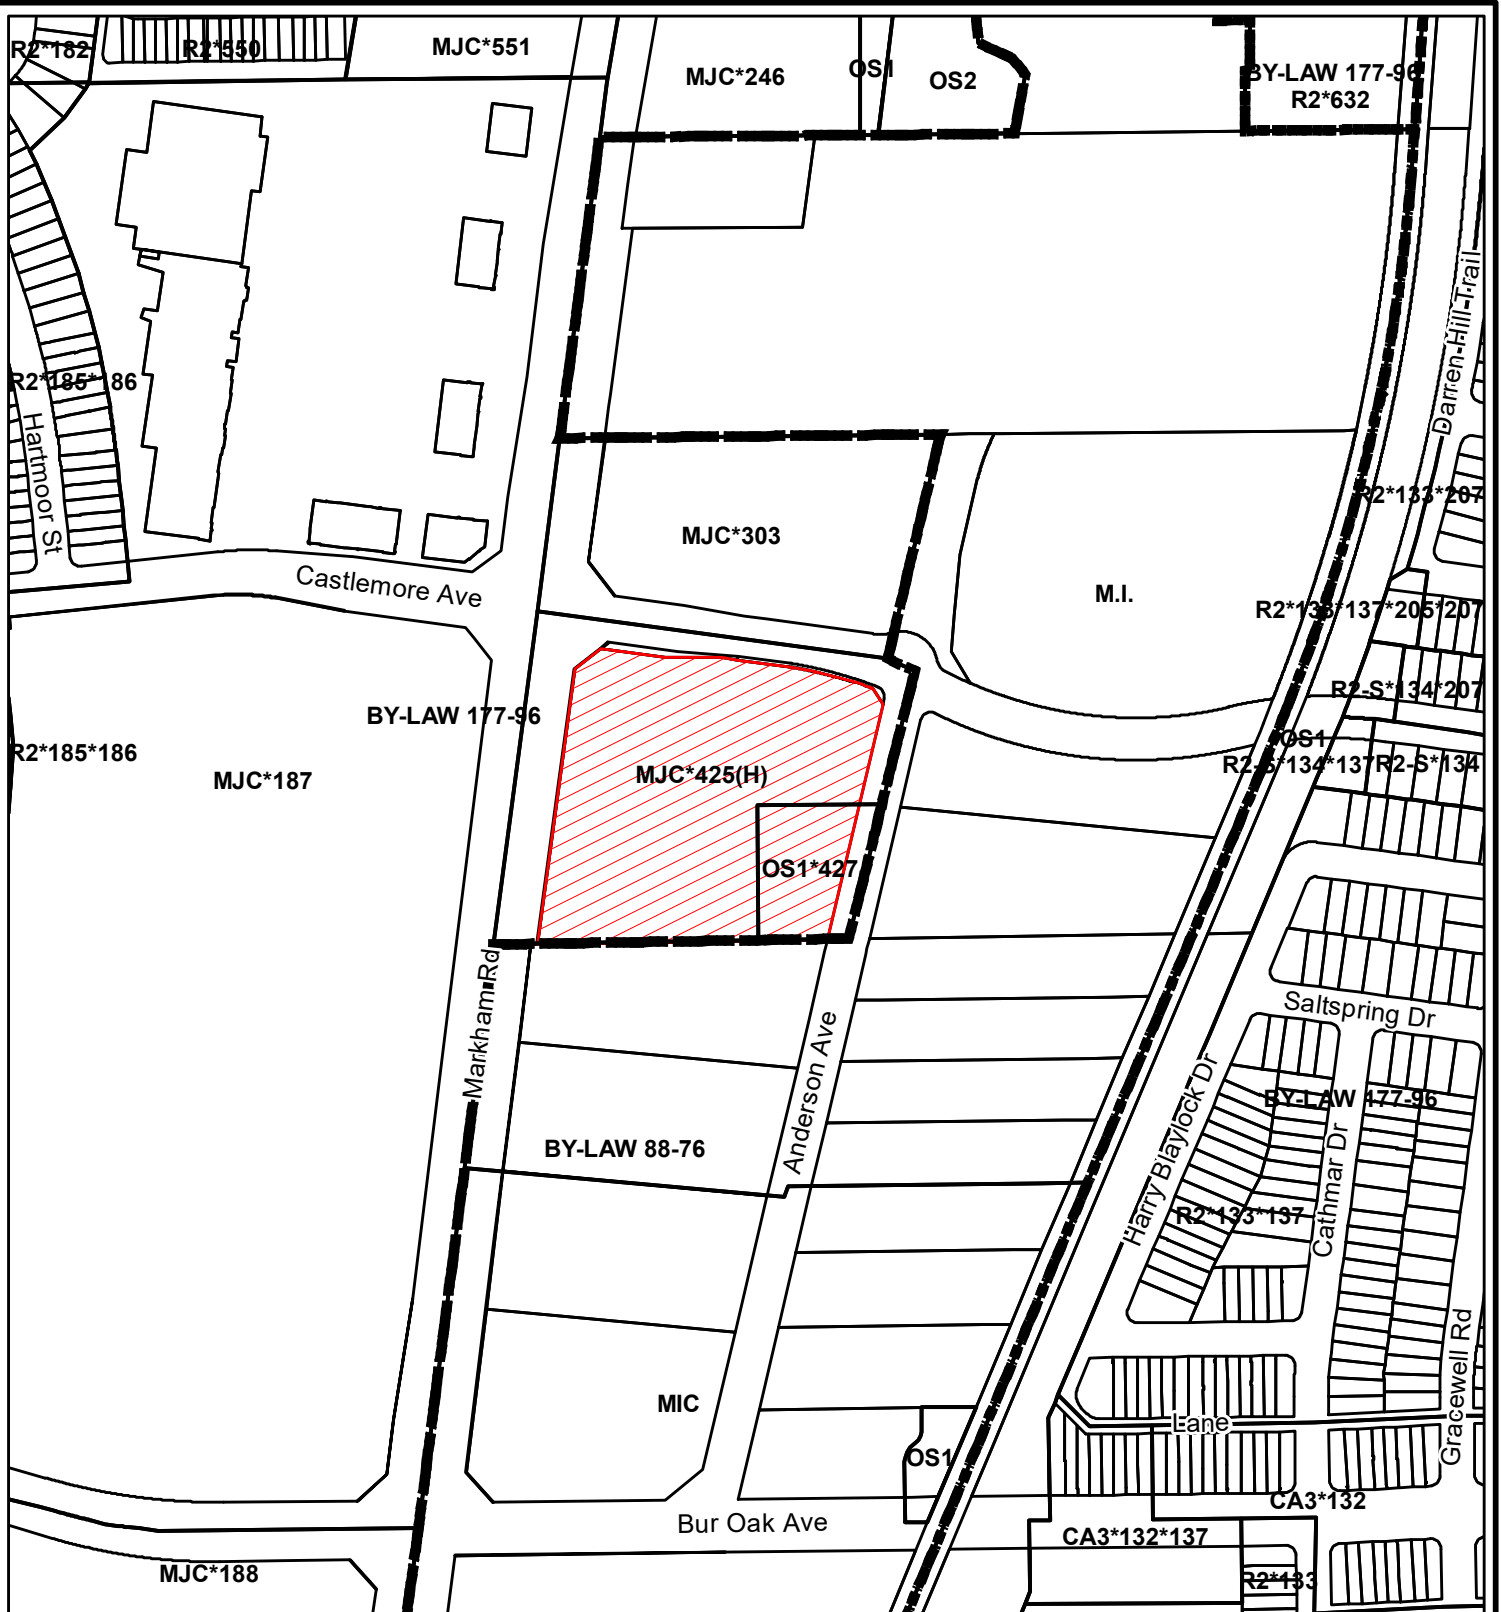

AREA CONTEXT/ZONING

APPLICANT: 9781 Markham Road Limited Partnership
Anderson Avenue

FILE No. SPC 20 110692

 SUBJECT LANDS

Q:\Geomatics\New Operation\2020 Agenda\SPC\SPC20_110692\Report Figures.mxd

DATE: 06/01/2021



DEVELOPMENT SERVICES COMMISSION

Drawn By: RT

Checked By: SM

FIGURE No. 2