


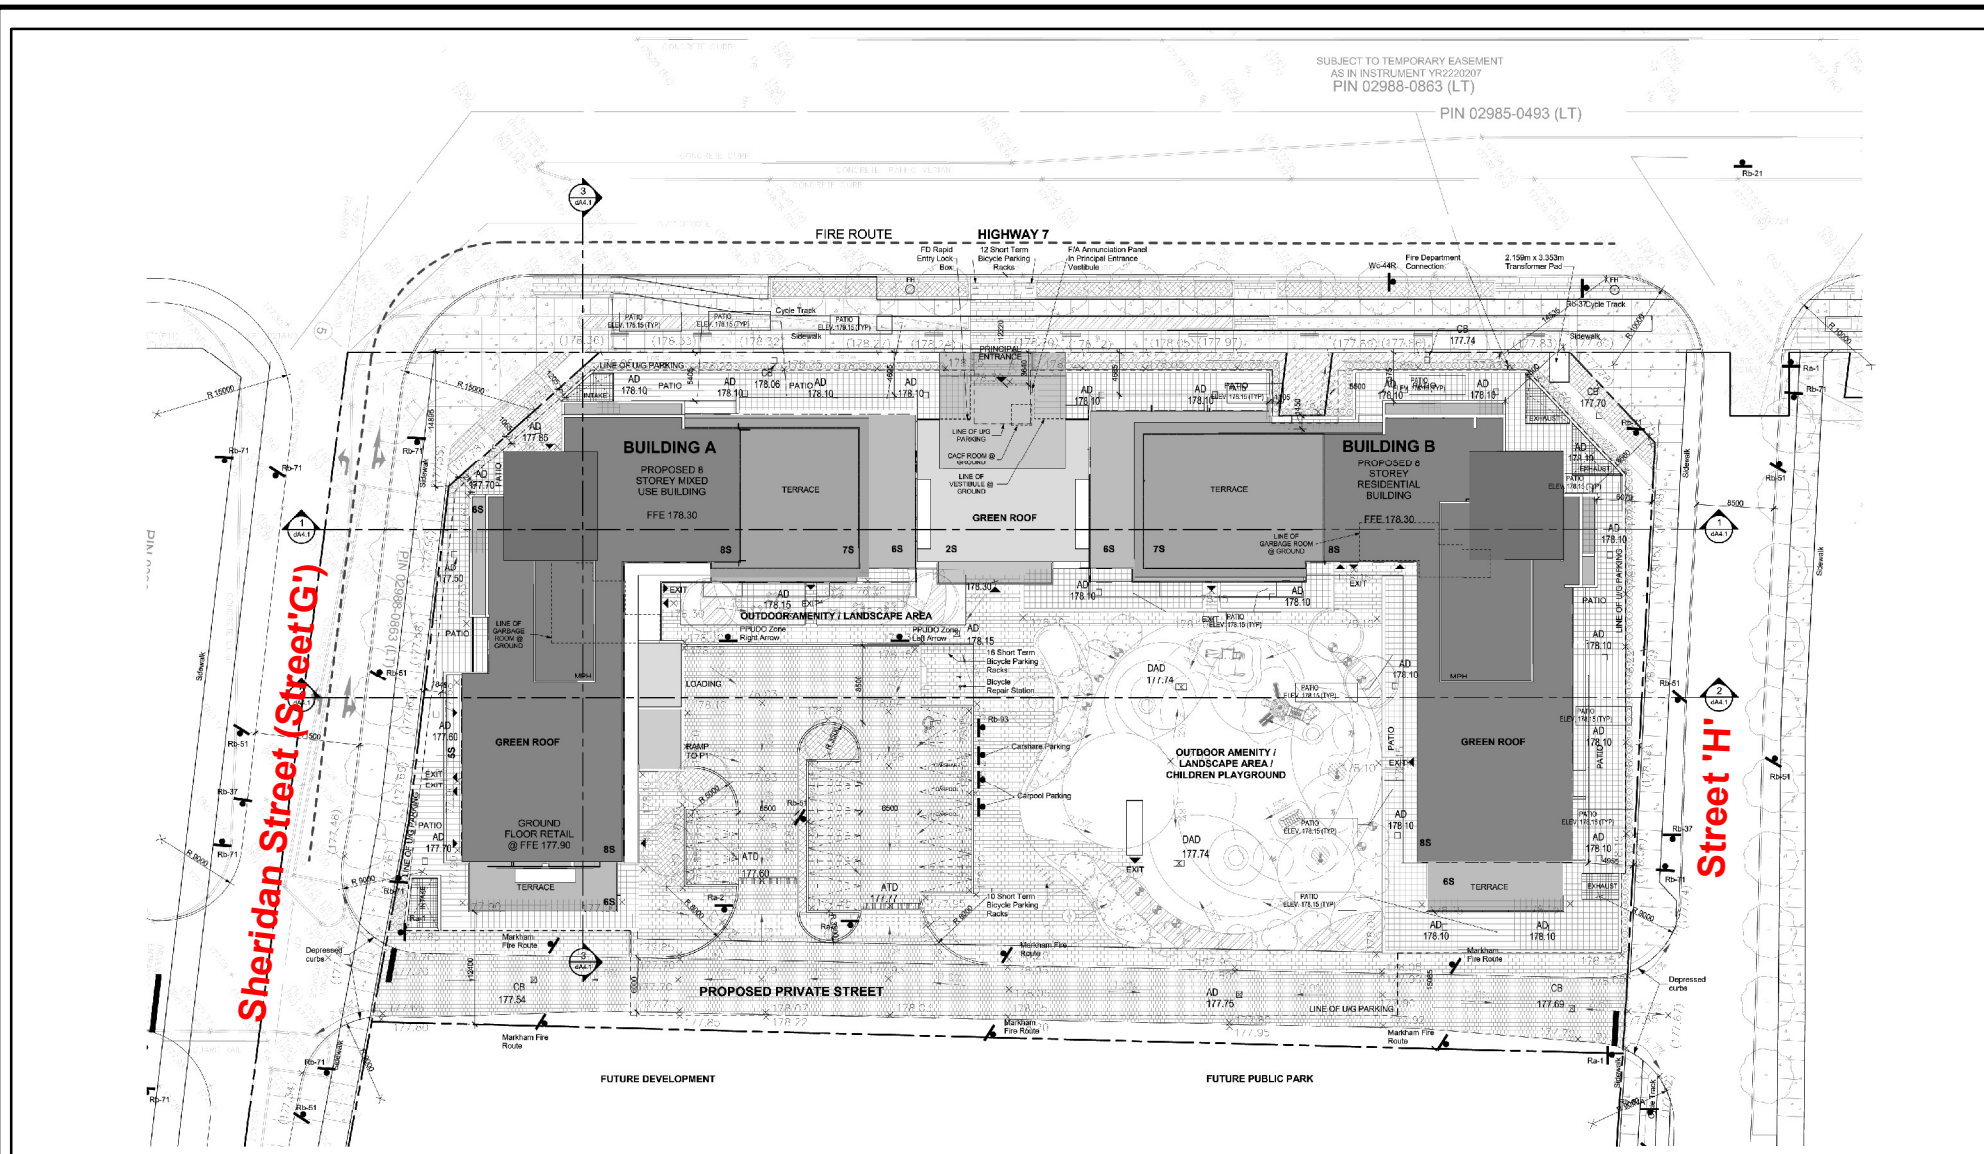

SITE PLAN

APPLICANT: Kingdom Markham Centre - Phase 1 Building
4077 & 4101 Highway 7 East

FILE No. SPC 20 112580

Q:\Geomatics\New Operation\2020 Agenda\SPC\SPC20_112580\Report Figures.mxd