


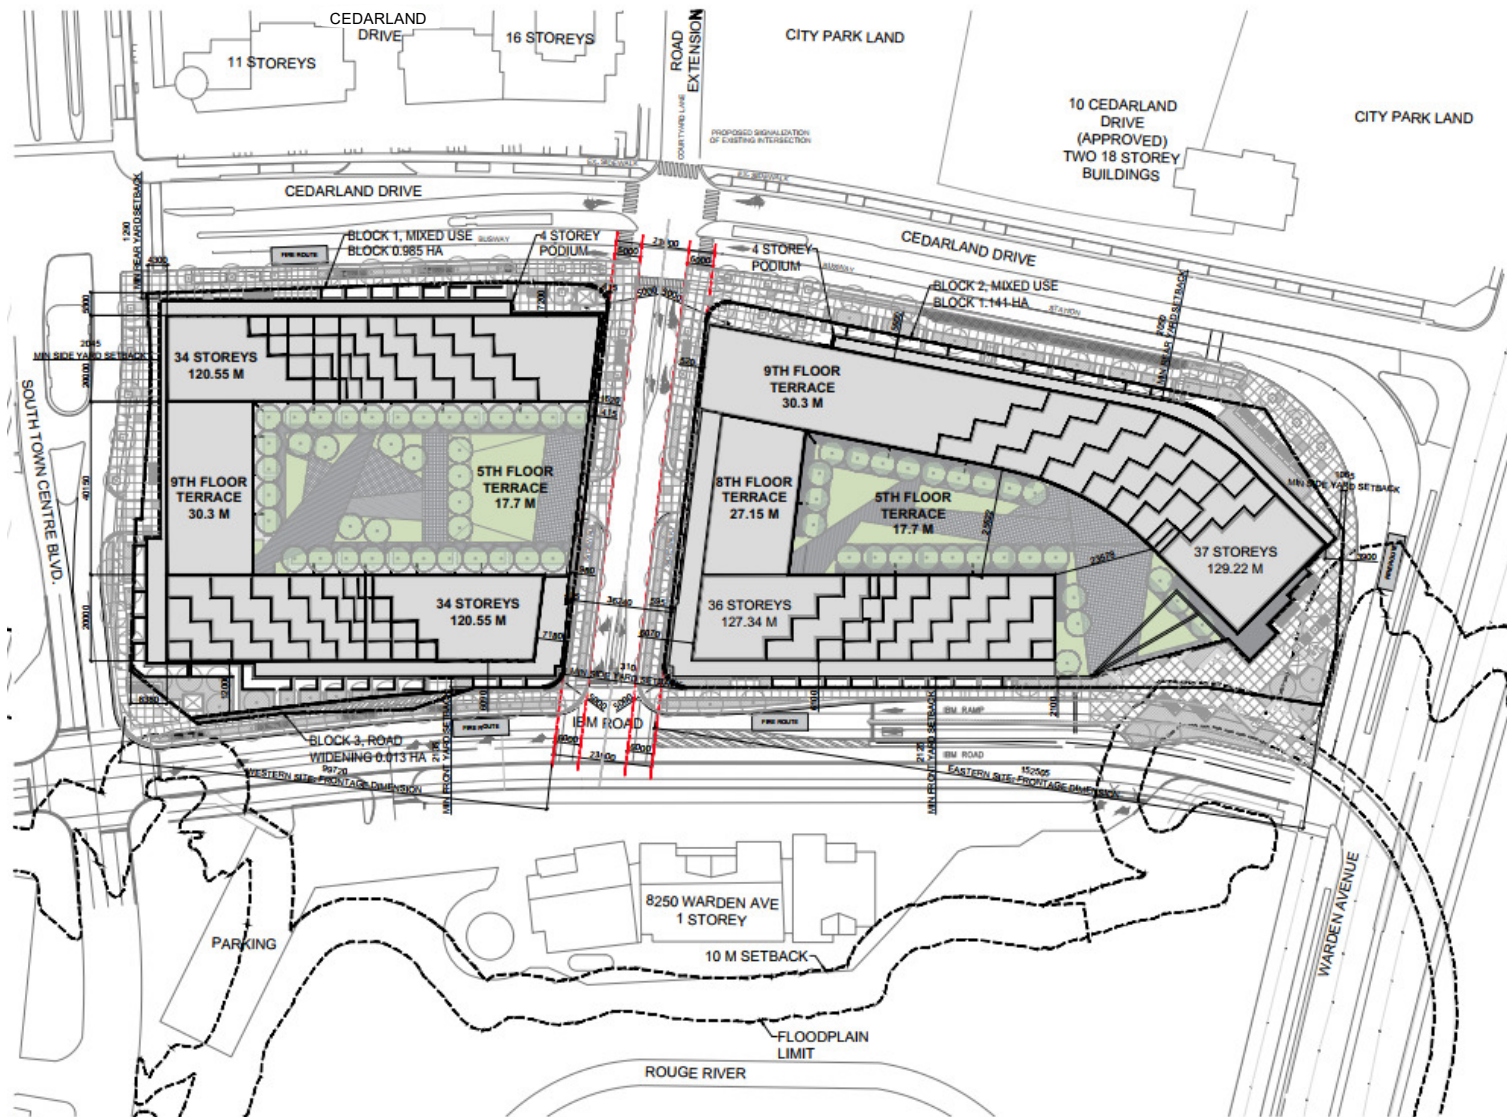

SITE PLAN

APPLICANT: Lifetime 8200 Warden Avenue GP Inc.
S/W corner of Warden Avenue & Cedarland Drive

FILE No. PLAN 20 123292

Q:\Geomatics\New Operation\2020 Agenda\PLAN\PLAN20_123292\Report Figures.mxd