


2 CONTEXT NORTH-SOUTH SITE SECTION LOOKING WEST
A104 1:750

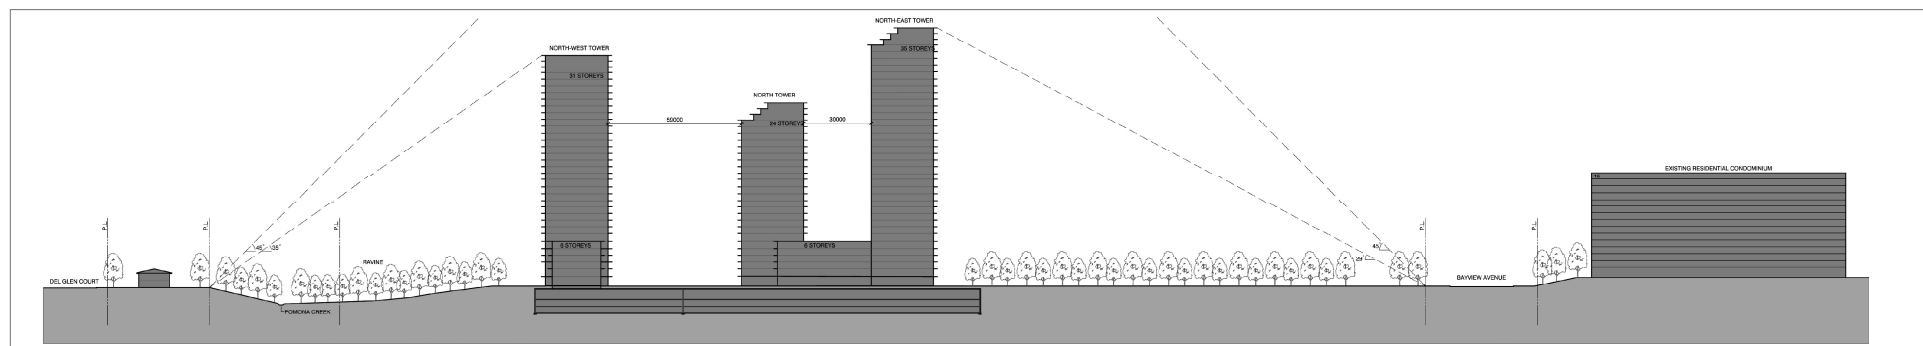

3 CONTEXT EAST-WEST SITE SECTION LOOKING NORTH
A104 1:750

BUILDING ELEVATIONS

APPLICANT: 7750 Bayview Avenue Limited Partnership (Marco Filice)
7750 Bayview Avenue

FILE No. PLAN 20 126269

Q:\Geomatics\New Operation\2020 Agenda\PLAN\PLAN20_126269\Report Figures.mxd