


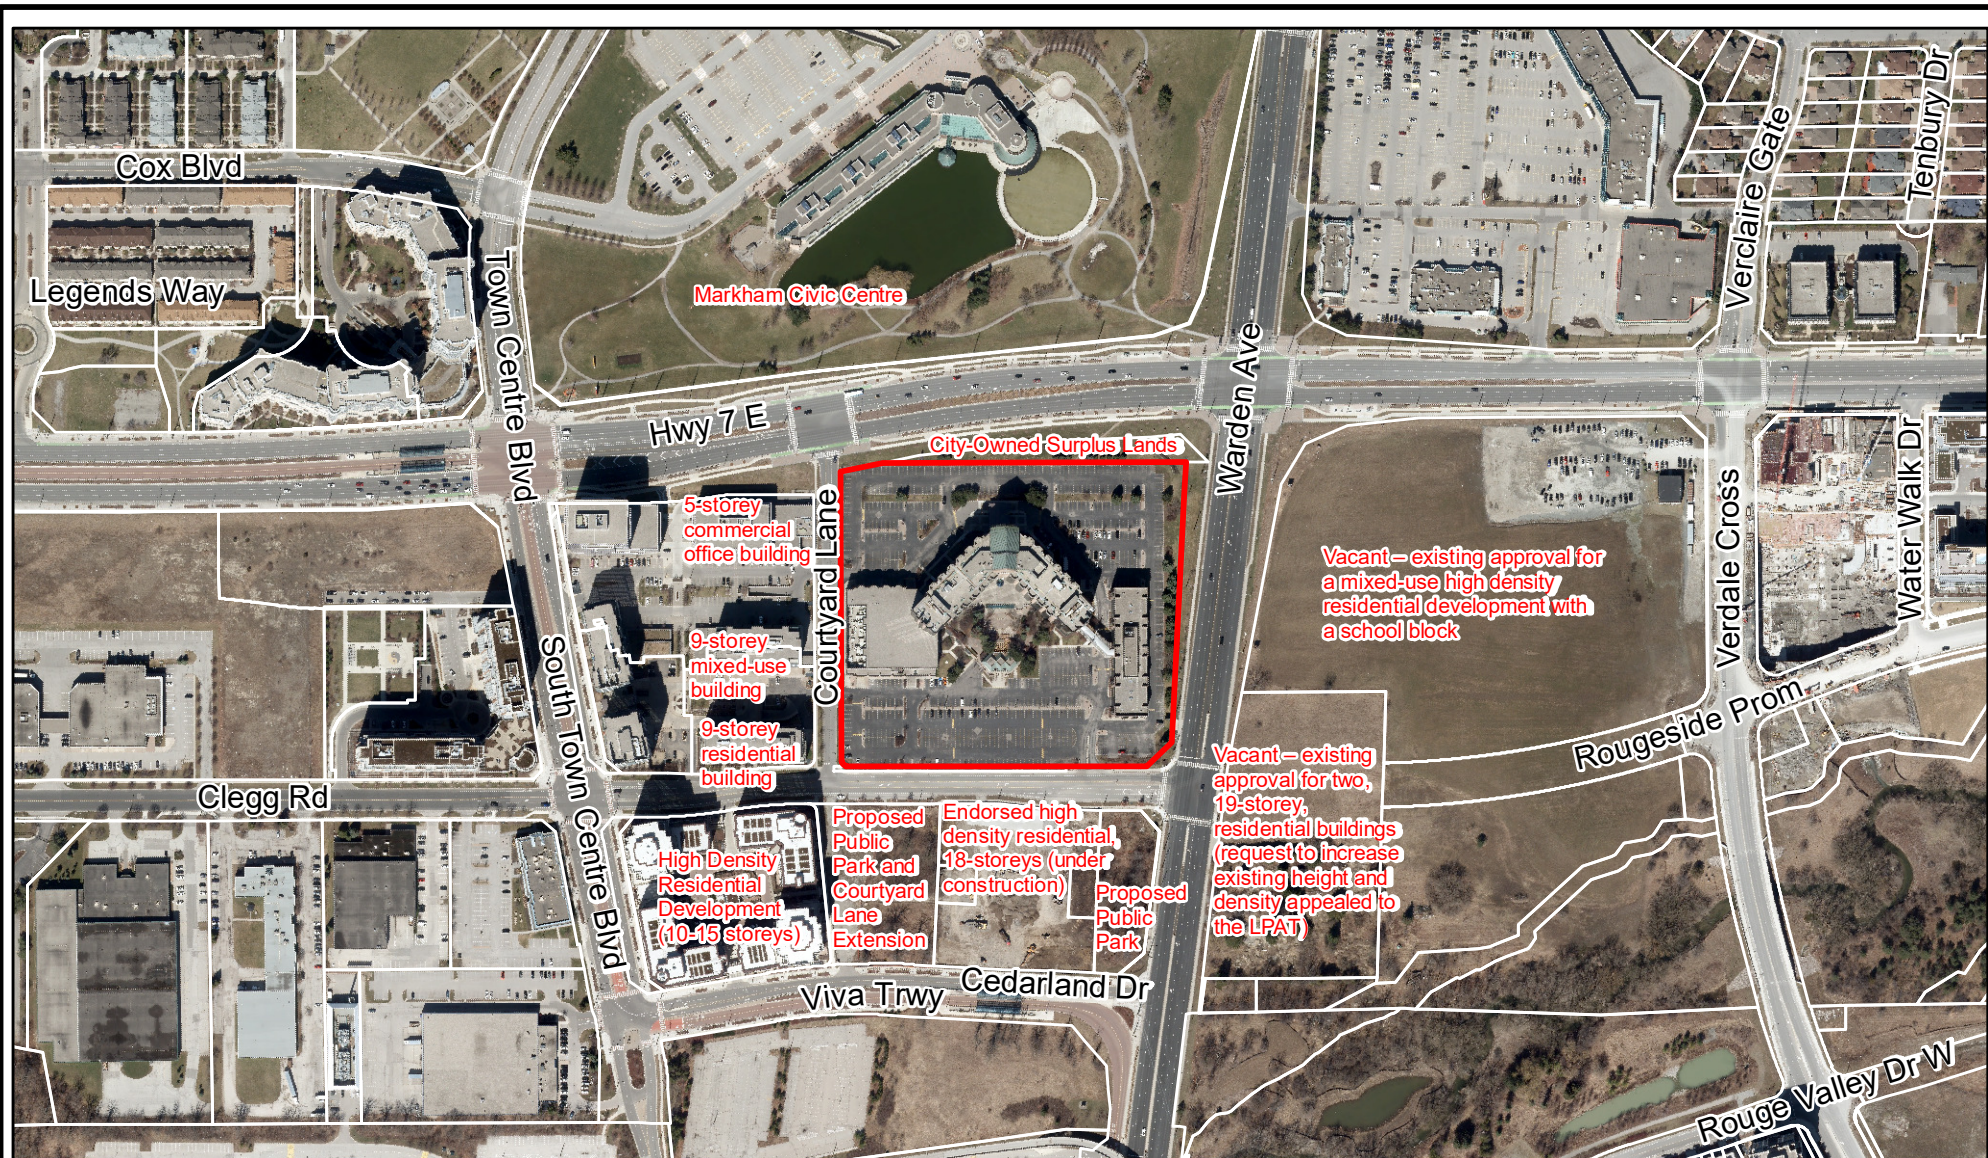

AERIAL PHOTO (2020)

APPLICANT: Hilton Markham Suites Hotel Limited
8500 Warden Avenue

FILE No. PLAN 20 128653

Q:\Geomatics\New Operation\2020 Agenda\PLAN\PLAN20_128653\Report Figures.mxd

MARKHAM DEVELOPMENT SERVICES COMMISSION

Drawn By: RT

Checked By: SB

DATE: 04/02/2021

FIGURE No. 3

 SUBJECT LANDS

