


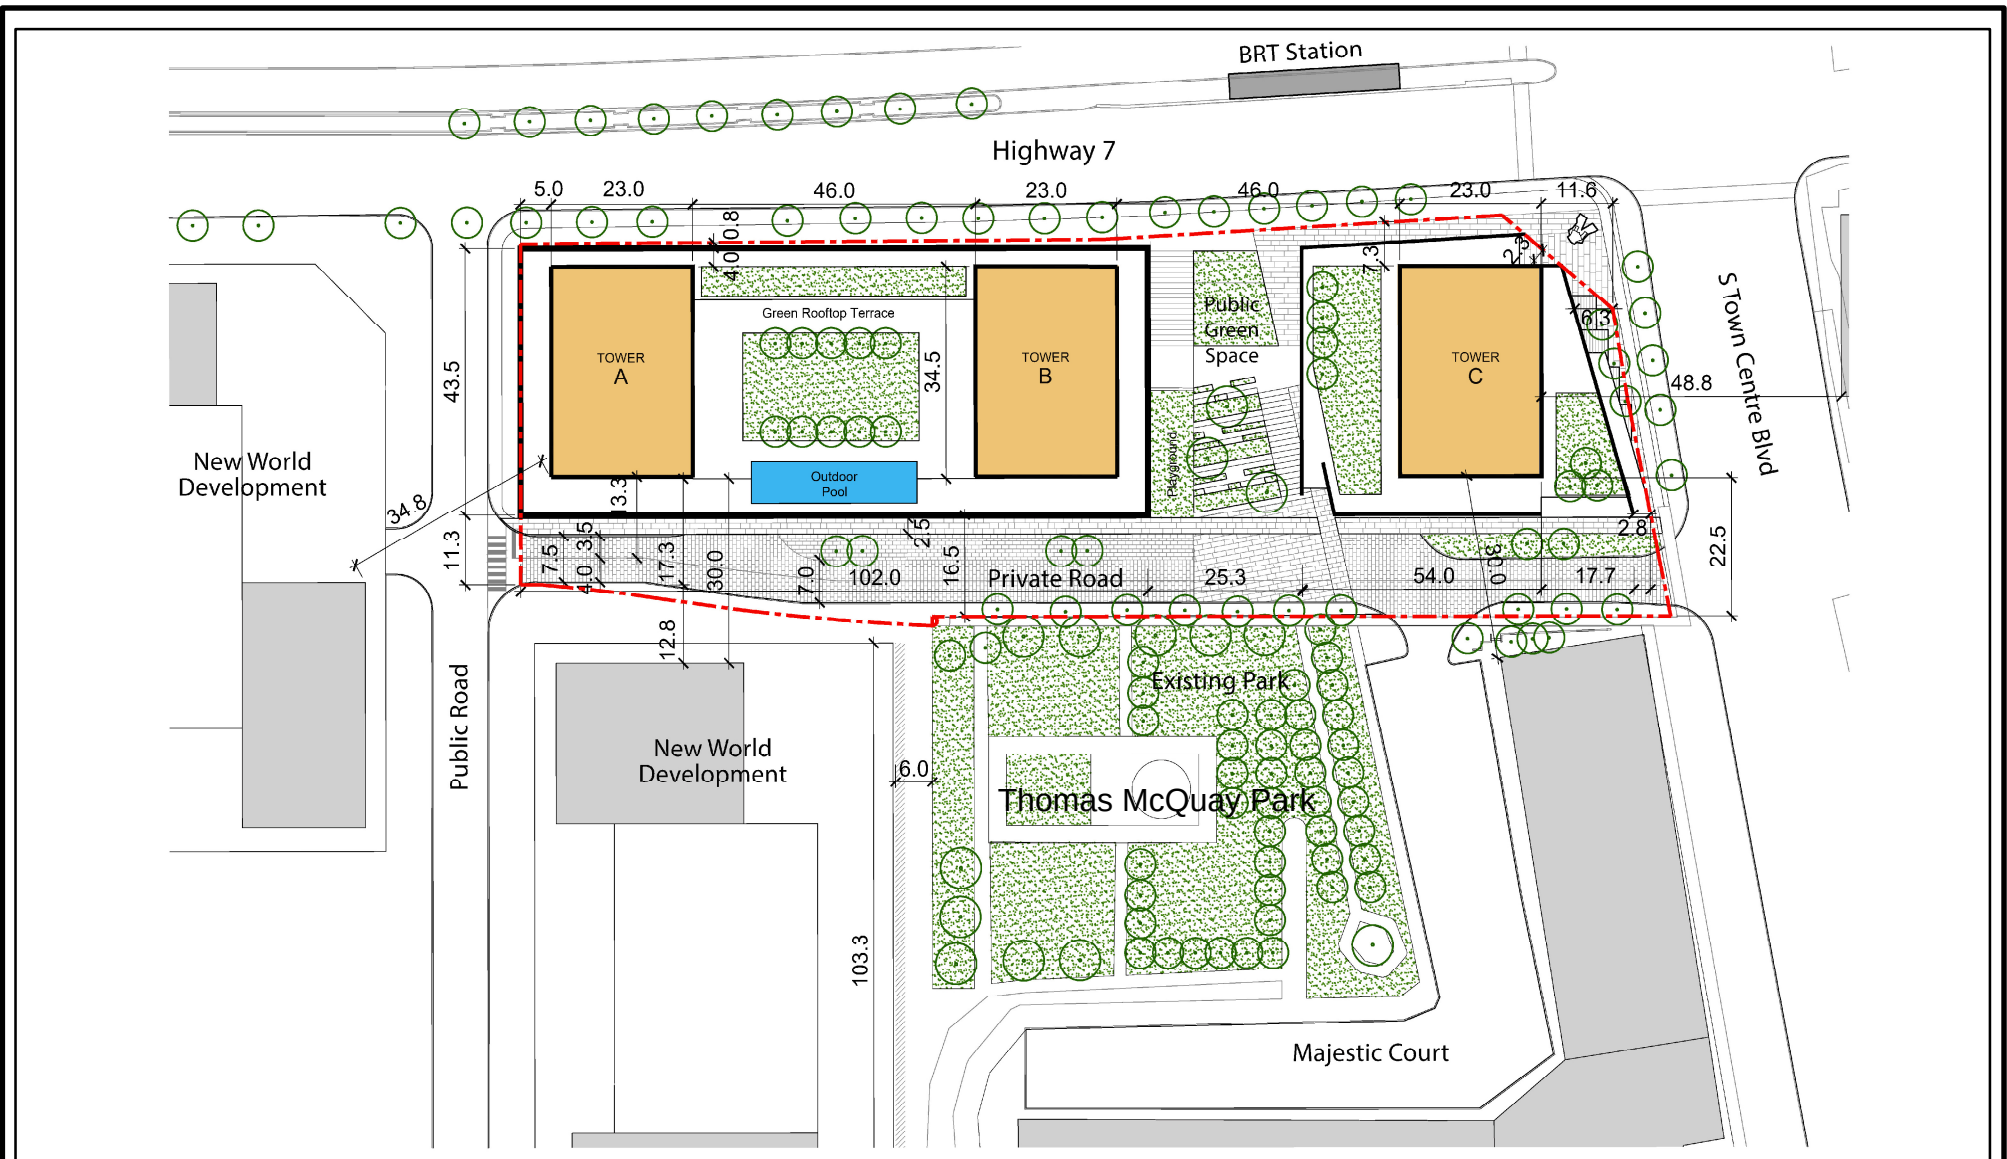

SITE PLAN

APPLICANT: 3555 Highway 7 Development Ltd.
3505 & 3555 Highway 7 East

FILE No. PLAN 21 106315

Q:\Geomatics\New Operation\2021 Agenda\PLAN\PLAN21_106315\Report Figures.mxd

