



**Alcohol and Gaming Commission of Ontario**  
90 Sheppard Avenue East, Suite 200  
Toronto ON M2N 0A4  
Tel.: 416-326-8700 • Fax: 416-326-8711  
Toll free in Ontario: 1-800-522-2876  
Inquiries: [www.agco.ca/iagco](http://www.agco.ca/iagco)  
Website: [www.agco.ca](http://www.agco.ca)

## **Municipal Information for Liquor Sales Licences**

The information requested below is required in support of all applications for a new Liquor Sales Licence or outdoor areas being added to an existing Liquor Sales Licence.

### **Section 1 – Application Details**

Premises Name

Laz Authenic Cuisine Inc

Premises Phone Number (include  
area code)

9055544611

Premises Address

48 Main st N

City/Town

Markham

Province

ON

Postal Code

L3P1X5

Contact Name

Diakhia Lezama

Contact's Phone Number (include  
area code and extension)

4162704638

Contact's Email Address

[lazcatering@gmail.com](mailto:lazcatering@gmail.com)

Does the application for a Liquor Sales Licence include indoor areas and/or outdoor areas?



Indoor Areas



Outdoor Areas

### **Section 2 – Municipal Clerk's Official Notice of Application for a Liquor Sales Licence in your Municipality.**

**Municipal Clerk:**

**Please confirm the "wet/damp/dry" status below.**

Name of village, town, township or city where taxes are paid.

(If the area where the establishment is located was annexed or amalgamated, provide the name that the village, town, township or city was known as.)

Markham

Is the area where the establishment is located "wet", "damp" or "dry"? Please select one.



Wet (for spirits, beer, wine)



Damp (for beer and wine only)



Dry

**Note:** Specific concerns regarding zoning or non-compliance with by-laws must be clearly outlined in a separate submission or letter within 30 days of this notification.

Address of Municipal Office

Date (dd/mm/yyyy)

Title

Signature of Municipal Official

---



## Liquor Licence Questionnaire

The Corporation of the City of Markham

To evaluate your Liquor Licence Application, you are required to complete this Questionnaire.

Submit the all required documentation to the Clerk's Office by mail or in-person to the address below.

City of Markham  
Clerk's Office  
Legislative Services Department  
101 Town Centre Boulevard  
Markham, Ontario  
L3R 9W3

**Attention:** Public Services Assistant

If you have any questions about this Questionnaire, please call 905-477-7000 ext. 2366.

The following items **must** be submitted with this completed Questionnaire to the Clerk's Office:

- ✓ Applicable fee;
- ✓ A sample menu; and,
- ✓ Copy of the floor plan showing the layout, areas that require licensing, seating arrangements, washrooms (show fixtures) and exits.

### Applicant Contact Information

First Name <b>DIAKHIA</b>		Last Name <b>LEZAMA</b>	
Street Number <b>195</b>	Street Name <b>RYERSON CRESCENT</b>		Suite/Unit Number
City <b>OSHAWA</b>	Postal Code <b>L1G 8A8</b>	Province <b>ONTARIO</b>	
Telephone Number <b>416-270-4638</b>	Mobile Number	Email <b>lazcatering@gmail.com</b>	

### Restaurant Information

Name of Restaurant <b>LAZ AUTHENTIC CUISINE INC.</b>			
Street Number <b>48</b>	Street Name <b>MAIN ST. N</b>		Suite/Unit Number
City <b>MARKHAM</b>	Postal Code <b>L3P 1X5</b>	Province <b>ONTARIO</b>	
What is the closest major intersection to the restaurant?		What is the distance between the	

Page 1 of 2

Rev. Jan/17

Information on this form is collected under the authority of Section 11 of the Municipal Act, 2001, S.O. 2001, c. 25, as amended and Section 12 of the Liquor Licence Act, R.S.O. 1990, Chapter L.19, as amended. The information you have provided will be used to contact you and process your Liquor Licence Application. If you have questions about this collection contact the Access & Privacy Manager, Legislative Services Development, 101 Town Centre Boulevard, Markham, Ontario, L3R 9W3, 905-477-5530.

Highway 7 & Markham Road		restaurant and the closest residential area? (in kilometres) <u>1</u>
Does the restaurant have a valid Business Licence issued by the City of Markham?		Does the restaurant have a working Fire Alarm System?
Yes                  No Business Licence Number: _____		Yes      No
If no, please note that a Business Licence is required.		
Type of restaurant (select one)		
Family      Roadhouse      Sports Bar      Fine Dining      Take Out      Cafe		
What, if any, entertainment or amusements will be provided in the restaurant? (select all that apply)		
Karaoke <u>Live Entertainment</u> Casino      Off-Track Betting      Arcade		
Is the liquor licence application for an expansion of the existing operations?		
Yes <u>No</u>		
If yes, please provide the <u>current</u> existing maximum seating capacity: _____		
If no, please provide the <u>planned</u> existing maximum seating capacity: _____		
Has a Building Permit been applied for or obtained for this location?		
Yes      Building Permit Number: _____ No		
Was the location previously used as a restaurant? <u>Yes</u> No		
If no, a Building Permit is required. Contact Building Services at 905-477-7000 ext. 4870 for more information.		
If the location was previously used as a restaurant, has construction or alteration been proposed?		
Yes <u>No</u>		
If yes, please provide Alteration Permit Number: _____		

[Signature]  
Applicant's Signature

Sept 13<sup>th</sup> 2021  
Date

# **Menu**

---

## **Laz Authentic Cuisine**



### **Appetizer**

*\*House special soup*  
*Chef's fresh creation*

*\*House special Salad*  
*Chef's fresh creation*

*\*Wings - Crispy / plain*

*Sauces: (blue cheese/ BBO jerk/ cilantro mayo/ honey garlic/ sweet sorrel chilli/ maple chilli)*

*\*Yuca fries (casava)*

*\*Sweet potato fries*

*\*Caribbean Mango salad*

*\*Caribbean Pepper shrimp*

*\*Drunken mussels*

---



## ***Greens/ Soups***

*Soups*

*Chefs special - Soup of the day*

*Greens*

*Triple berry salad*

*Classic Caesar salad*

*Fresh garden salad*

*Add one:*

*Chicken or shrimp*

*7oz steak or salmon*

## ***Sandwiches and Burgers***

*Jerk chicken burger*

*Classic angus beef burger*

*Fry Bake and shark*

*Fry Bake and fry fillet tilapia*

*Comes with fries*

*Add-garden salad or upgrade to sweet potato fries*



## **Main Course**

Laz classic steak

8 oz prime sirloin

Laz Stuffed lobster tail-(seasonal)

Cornish hen (BBQ or jerk)

Cajun salmon or honey lemon salmon

Vegetarian steak (vegan)

(Sides)

Double baked potatoes with broccoli

Carrot rice (vegan)

Spinach rice(vegan)

Rice & Congo peas pilaf

Sautéed vegetables

## **Pastas**

Penne pasta chicken Pelau

Marconi Shepard pie



## **Dessert**

Caribbean rum cake

Spiced rum cake

Rum raisin cheesecake

Sponge cake with ice cream

PATIO

FRONT WINDOW

FIRE PLACE

ENTRANCE

FOYER

LOUNGE


GROUND FLOOR PLAN

BAR.

KITCHEN

PATIO

NOT TO SCALE

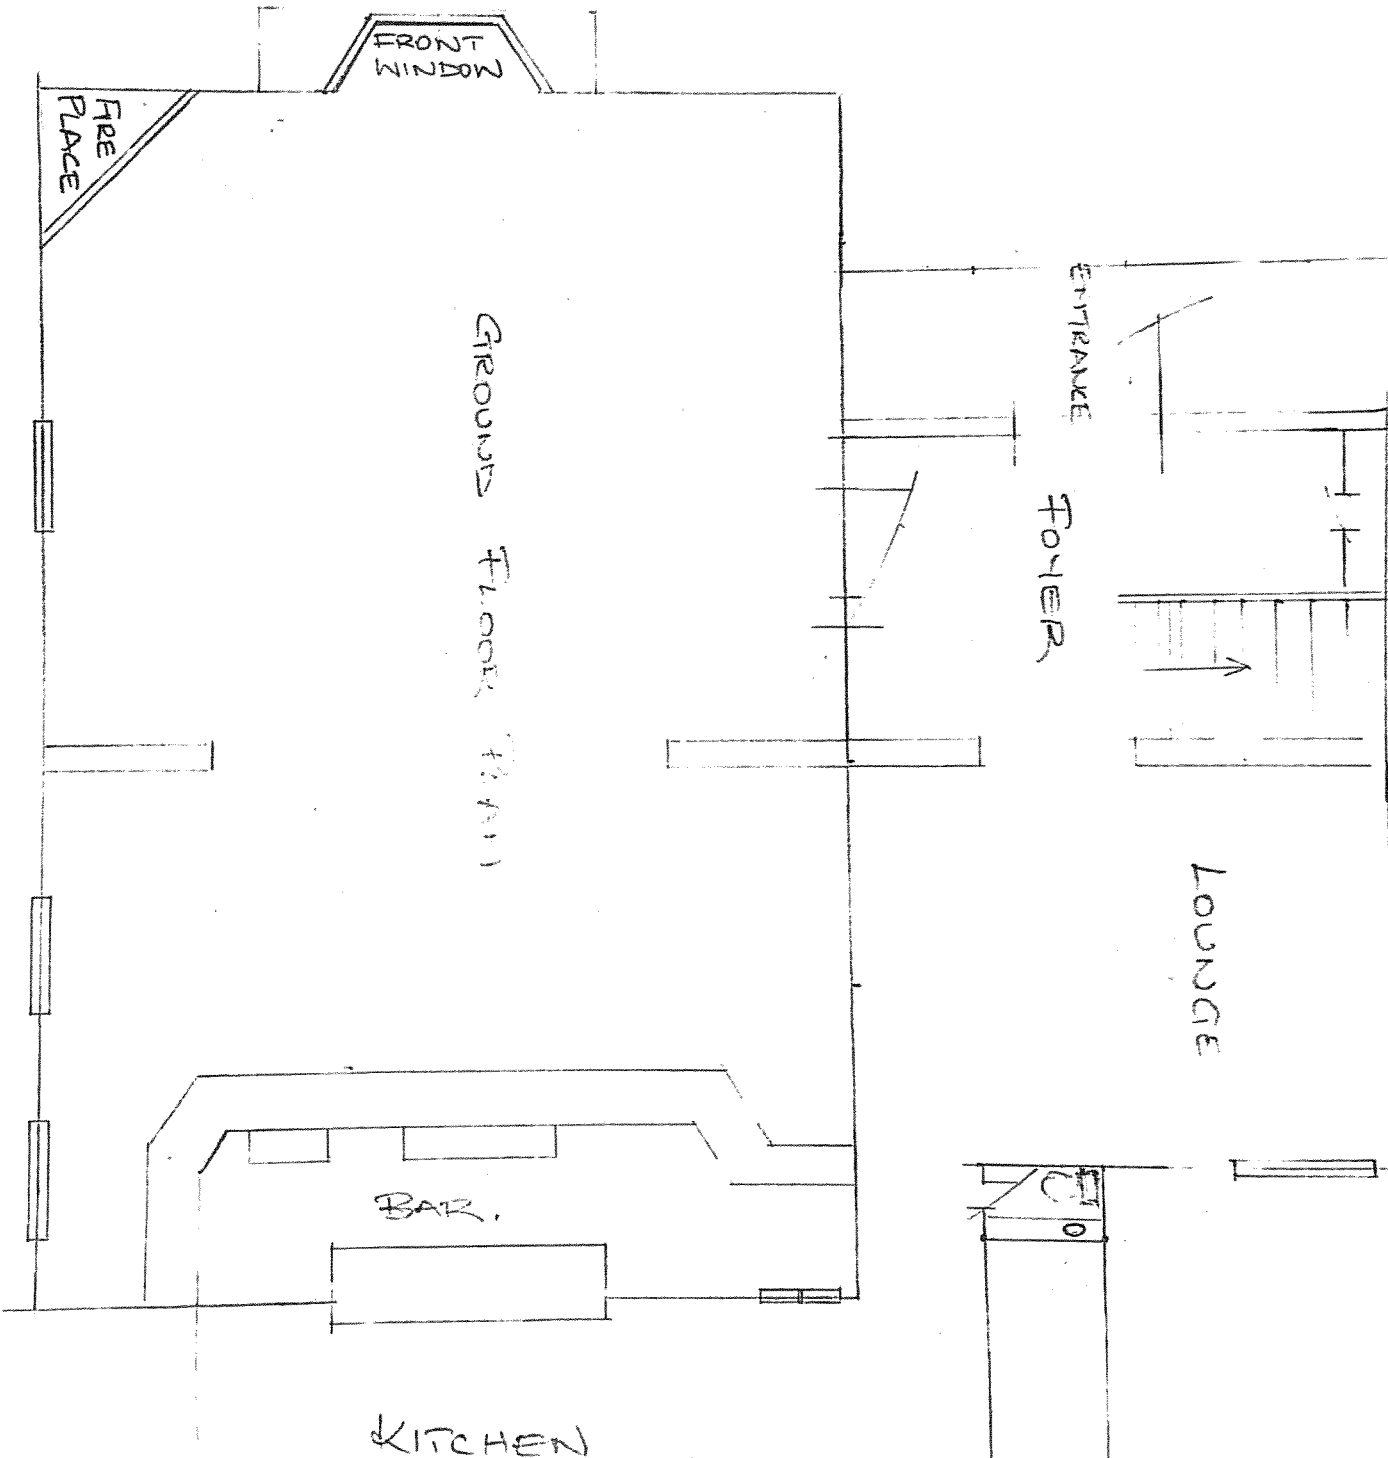



PATIO

LOUNGE

BAR

FREEZER

FRIDGE

KITCHEN

STEAM  
TABLE

PREP. COUNTER

KITCHEN HOOD

ELEC.  
OVEN

BATHROOM

SANITIZE  
SINK

DISH  
WASH

SINK  
SINK


BACK  
DOOR

UPPER FLOOR EXIT ←

EXIT

NOT TO SCALE

BACK PATIO

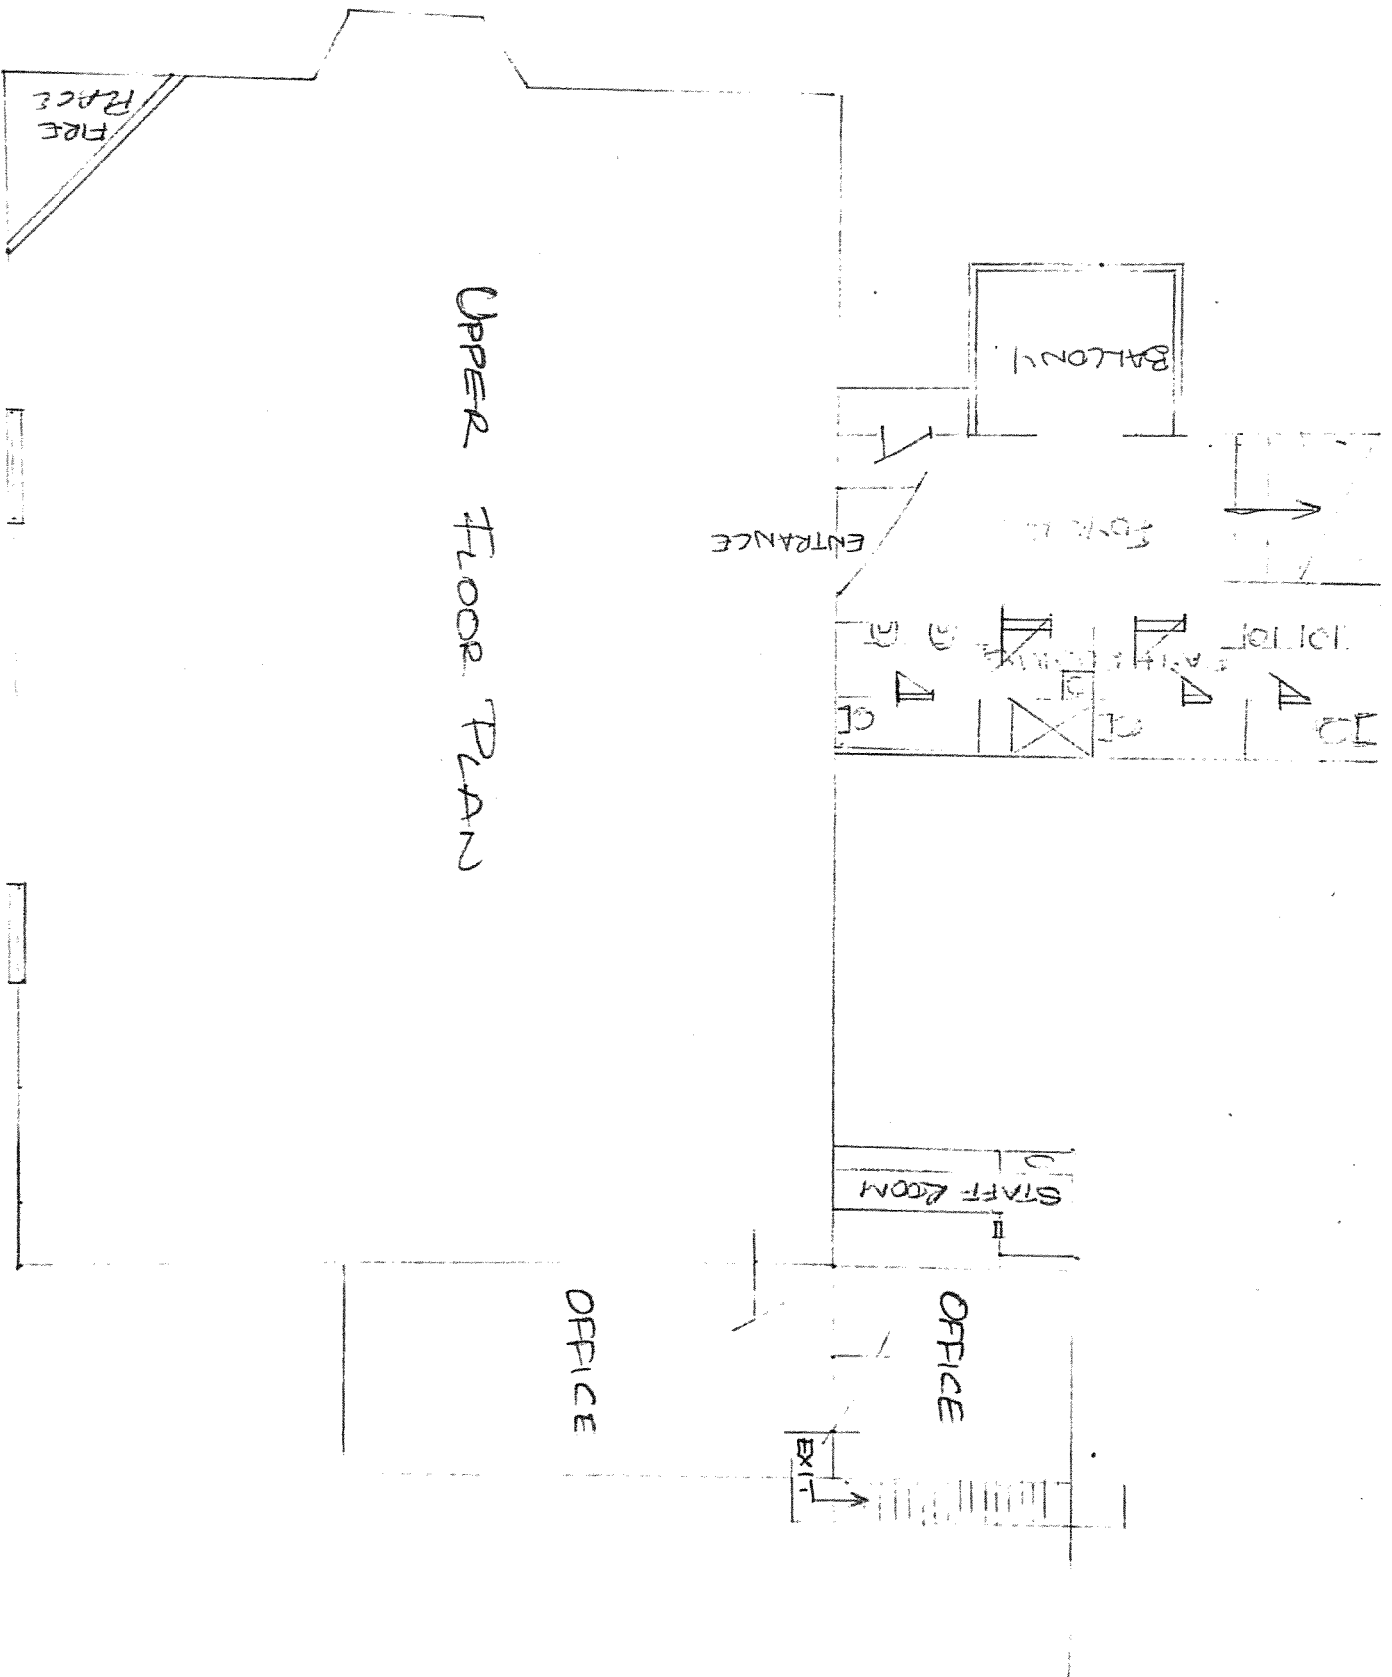

NOT TO SCALE