


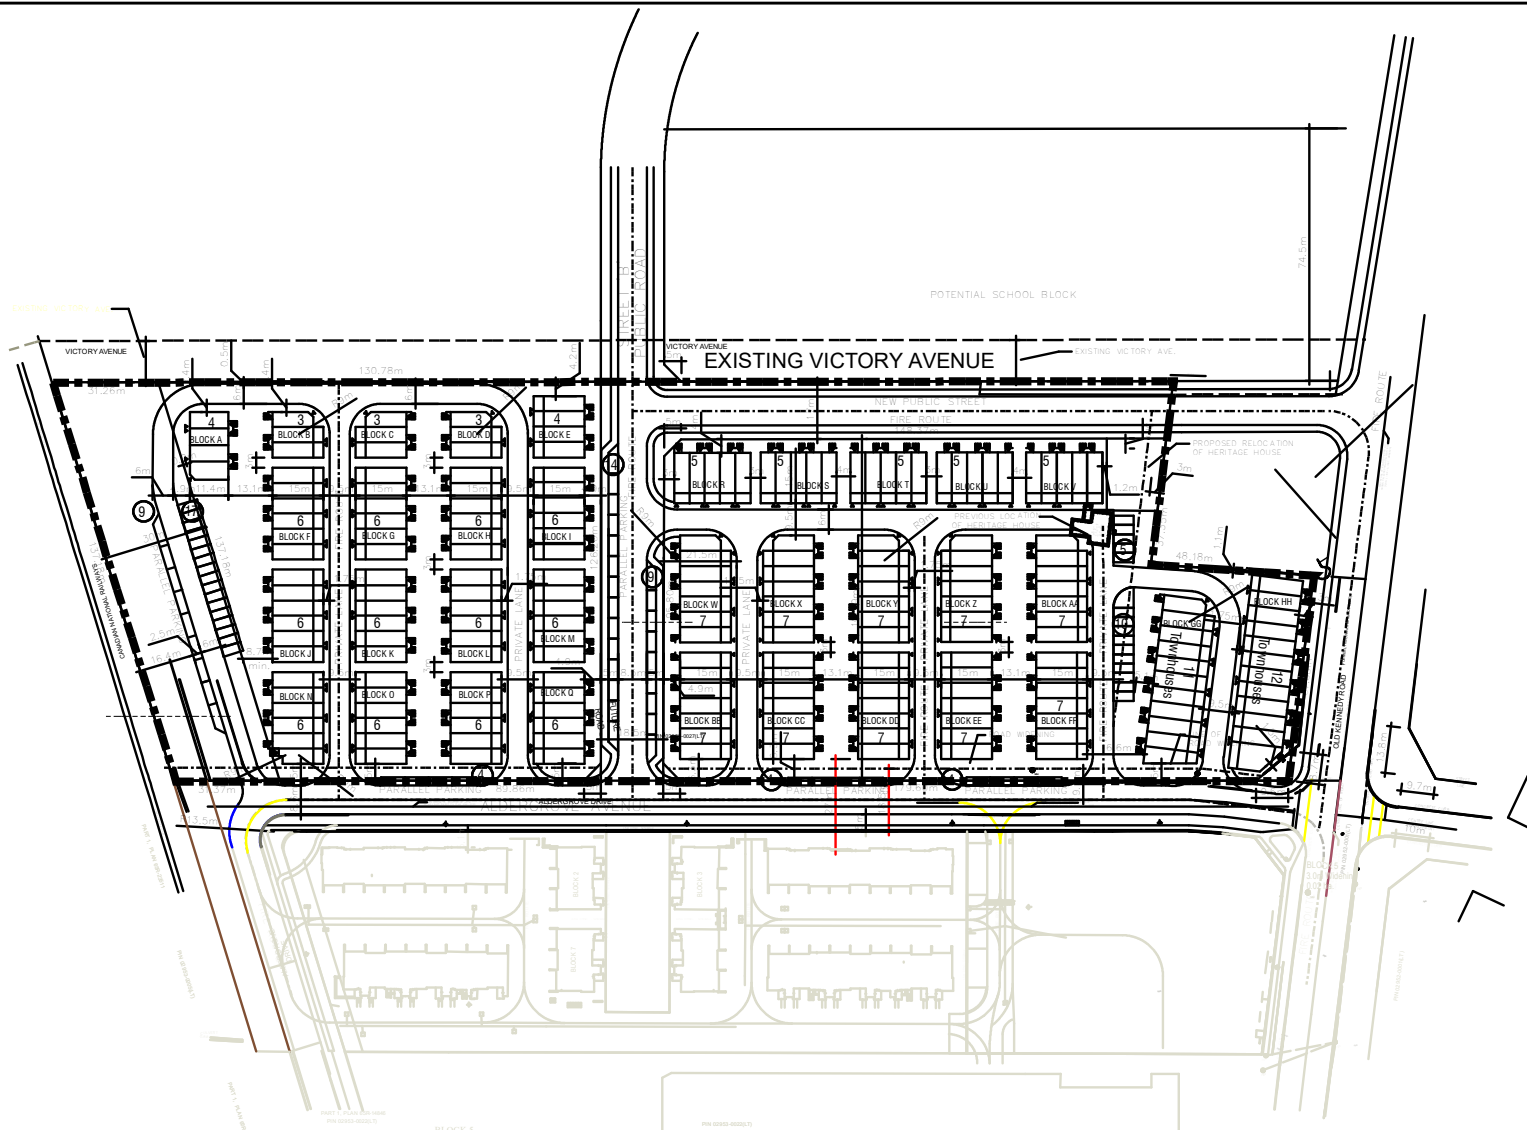

ORIGINAL PROPOSAL - INTERIM CONDITION

APPLICANT: W Garden Corporation
186 Old Kennedy Road and 31 and 51 Victory Avenue

FILE No. SU/ZA 18 149630

--- Subject Lands

Q:\Geomatics\New Operation\2021 Agenda\ZA\SU_ZA18_149630\Report Figures.mxd

MARKHAM DEVELOPMENT SERVICES COMMISSION

Drawn By: RT

Checked By: SB

DATE: 10/09/2021

FIGURE No. 4