


DRAFT Development Concept

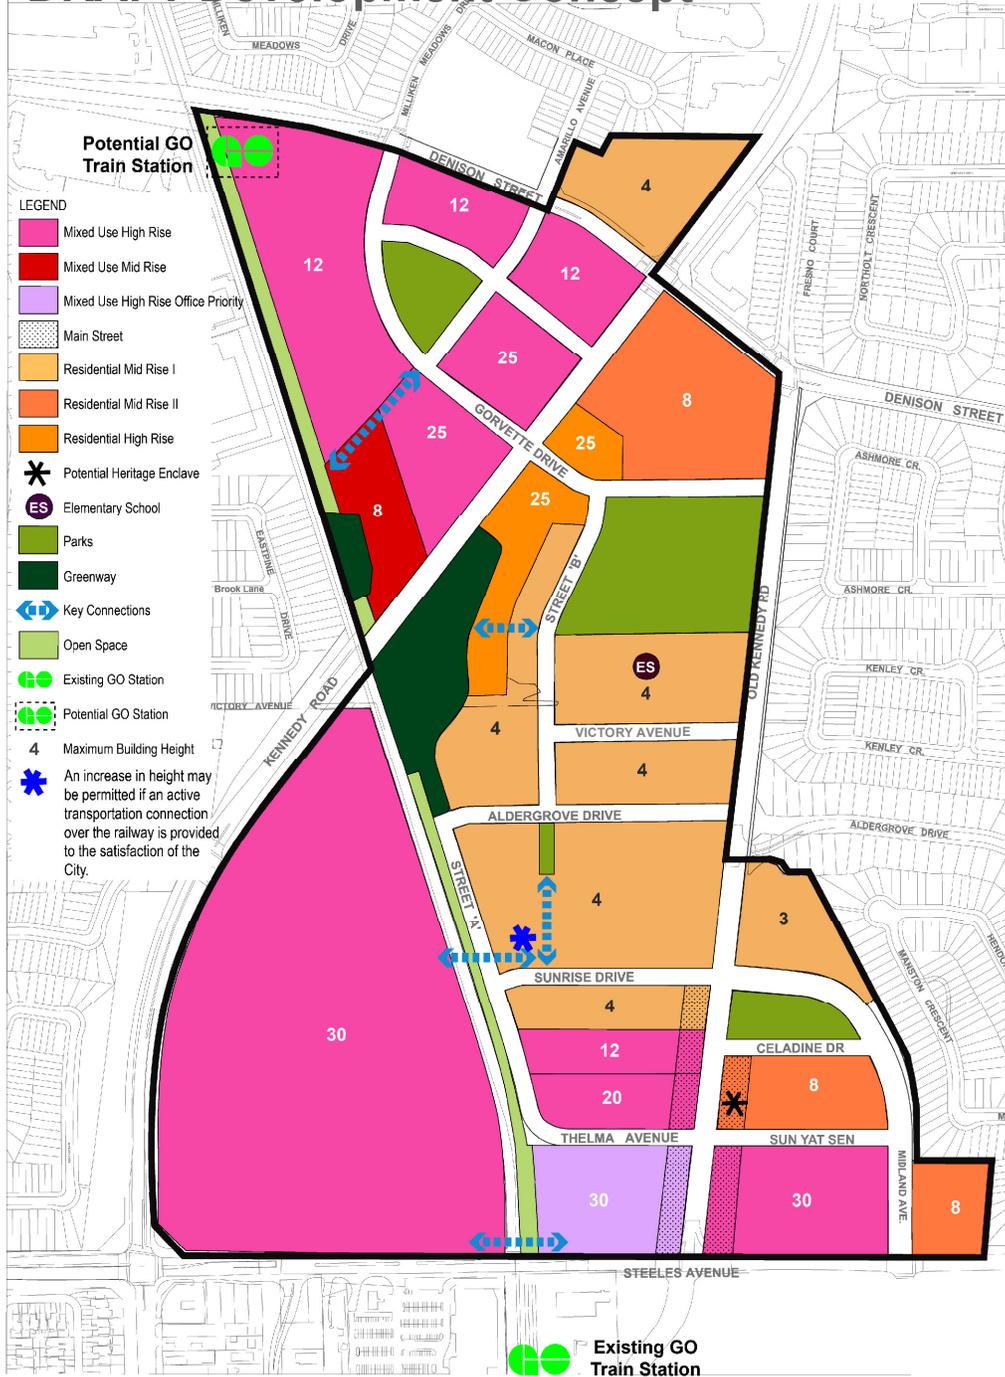

MAP 1
Land Use and Heights

City of Markham | September 22, 2017

Notes:

1. Configuration of the wetland to be determined through further discussions with TRCA and the City of Markham.
2. SWM facilities to be determined.



scale 1:4000 (11x17)

2017 DRAFT DEVELOPMENT CONCEPT

APPLICANT: W Garden Corporation
186 Old Kennedy Road and 31 and 51 Victory Avenue

FILE No. SU/ZA 18 149630

Q:\Geomatics\New Operation\2021 Agenda\ZA\SU_ZA18_149630\Report Figures.mxd

DATE: 10/09/2021



DEVELOPMENT SERVICES COMMISSION

Drawn By: RT

Checked By: SB

FIGURE No. 8

