


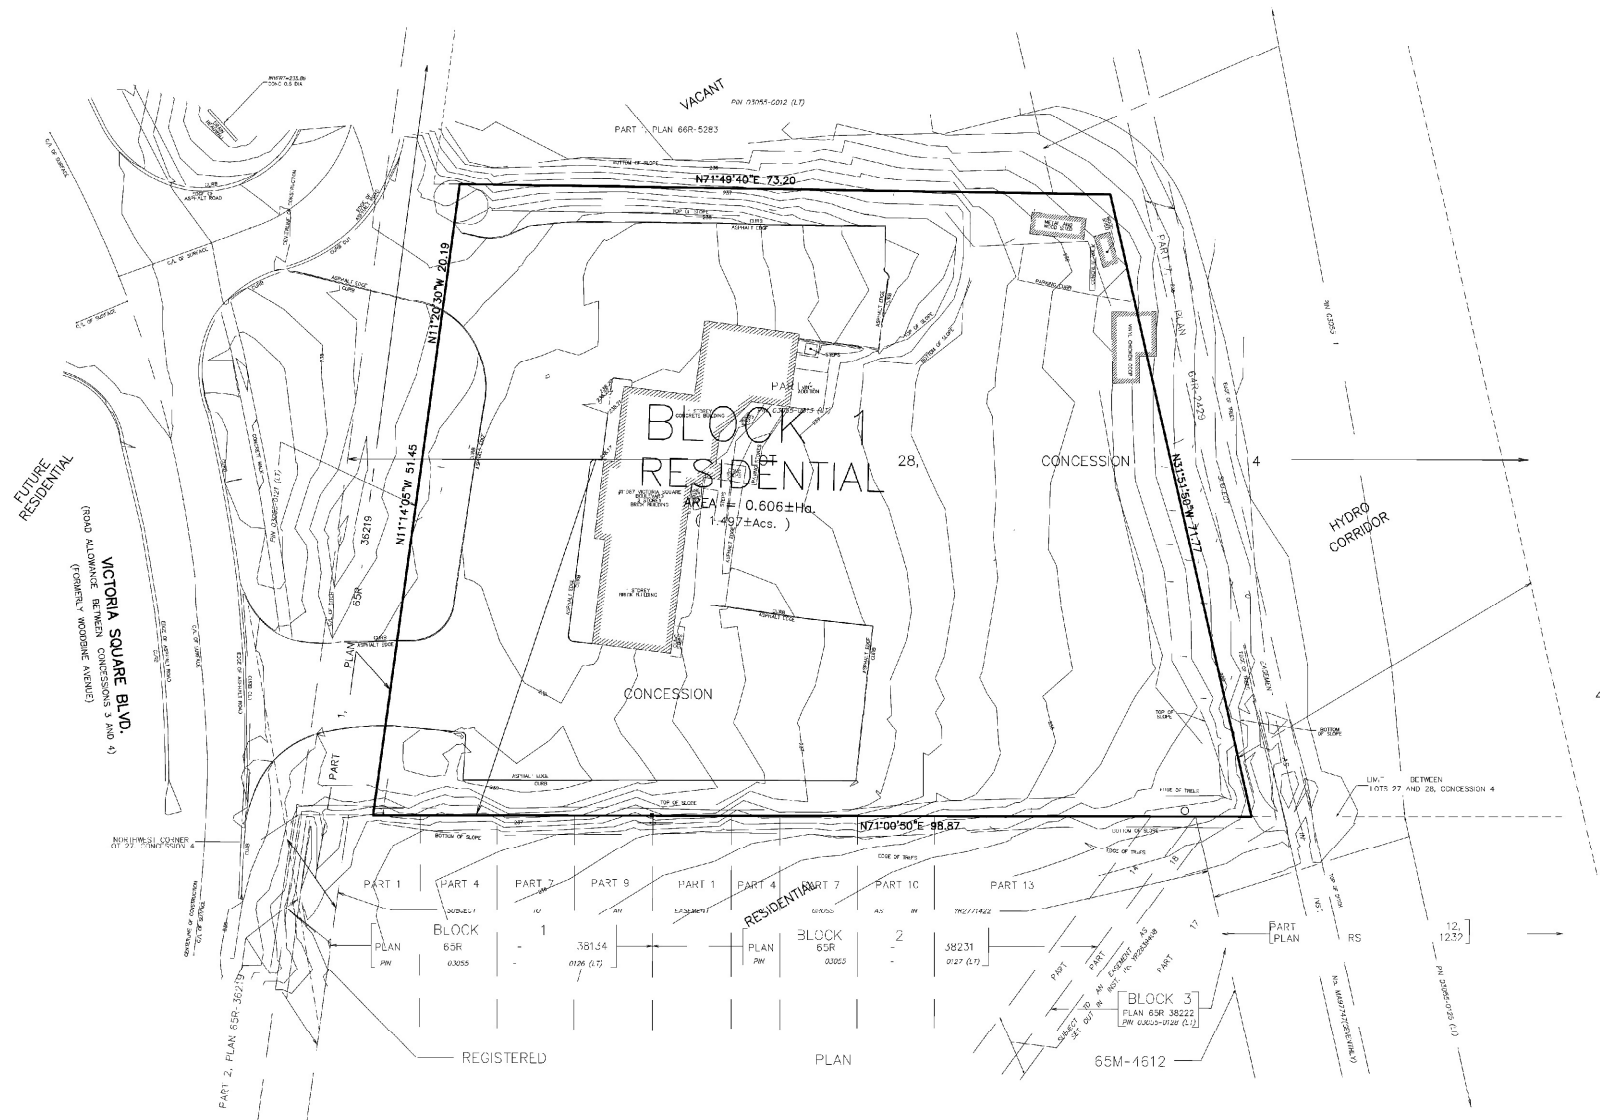

PROPOSED DRAFT PLAN OF SUBDIVISION

APPLICANT: SV Sisdimz Corp.
 11087 Victoria Square Blvd

FILE No. PLAN 19 161649

Q:\Geomatics\New Operation\2022 Agenda\PLAN\PLAN19_161649\Report Figures.mxd



DEVELOPMENT SERVICES COMMISSION

Drawn By: RT

Checked By: MR

DATE: 03/02/2022

FIGURE No.11

