


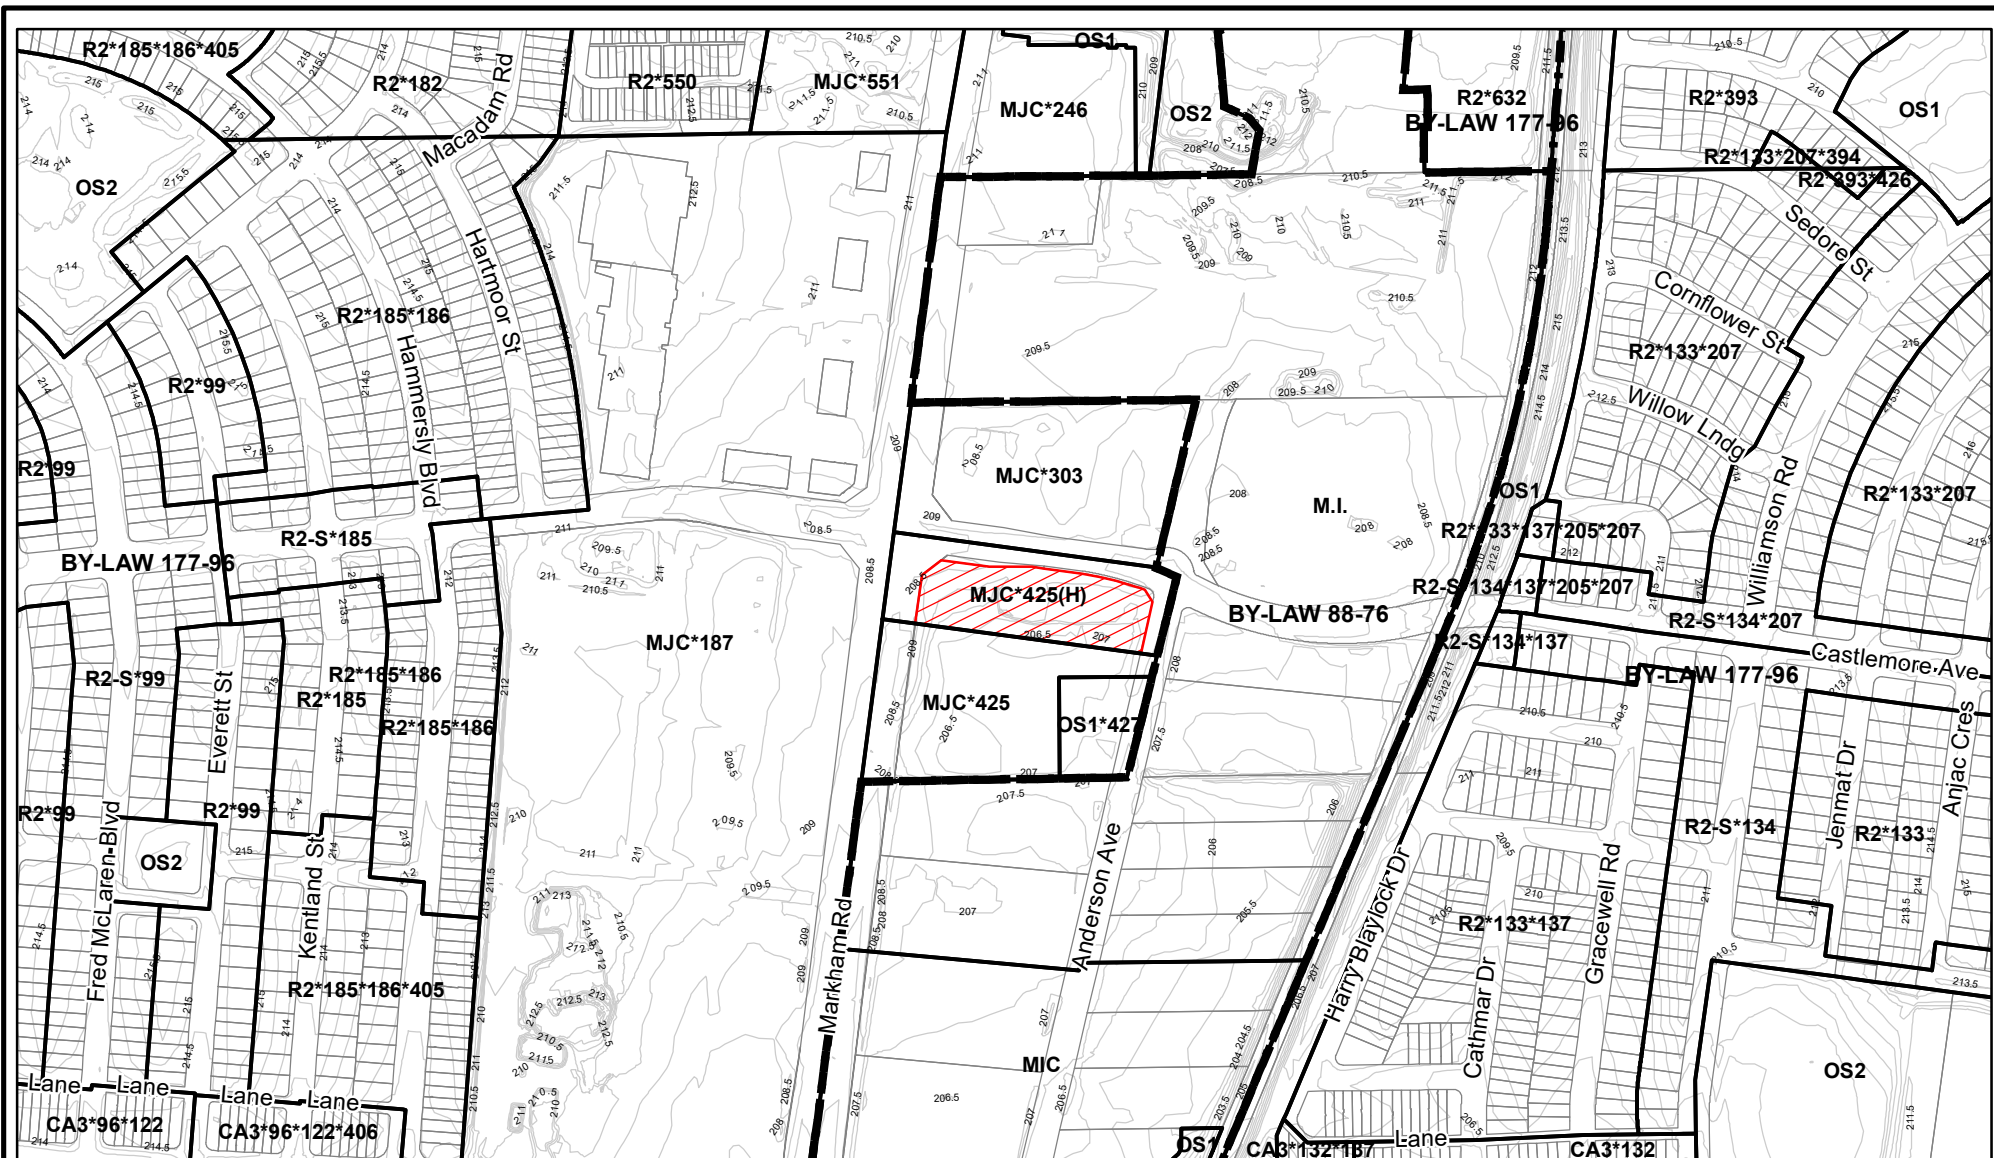

AREA CONTEXT / ZONING

APPLICANT: 9781 Markham Road Limited Partnership
9781 Markham Road

FILE No. PLAN 21 140476

Q:\Geomatics\New Operation\2021 Agenda\PLAN\PLAN21_140476\Report Figures.mxd



DEVELOPMENT SERVICES COMMISSION

Drawn By: RT

Checked By: CY

DATE: 05/01/2022

FIGURE No. 3

 SUBJECT LANDS

