


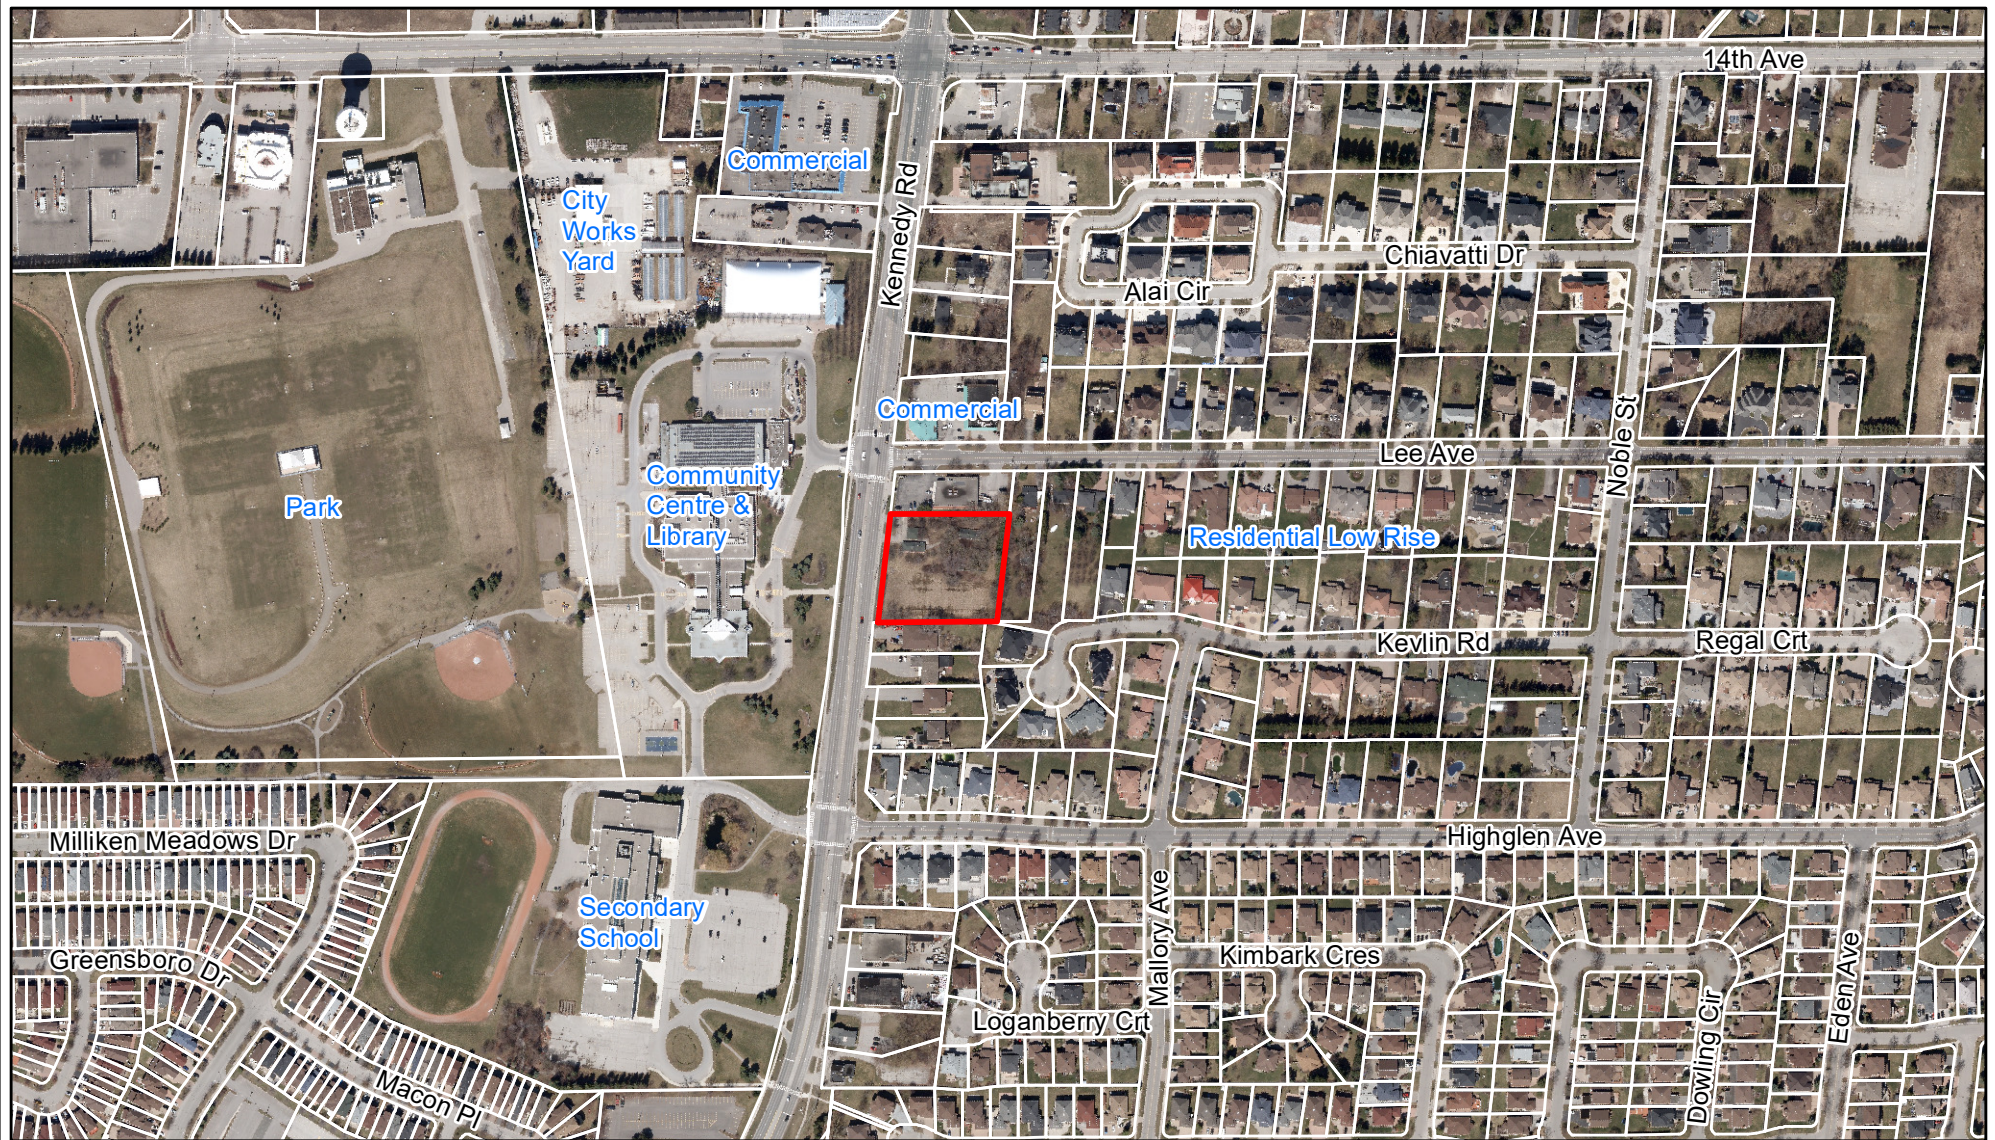

AERIAL PHOTO (2020)

APPLICANT: Glen Rouge Homes (Kennedy) Inc.
7647 Kennedy Road

FILE No. PLAN 20 136196

Q:\Geomatics\New Operation\2020 Agenda\PLAN\PLAN20_136196\Report Figures.mxd

MARKHAM DEVELOPMENT SERVICES COMMISSION

Drawn By: RT

Checked By: ML

 SUBJECT LANDS

DATE: 29/01/2021

FIGURE No. 3