


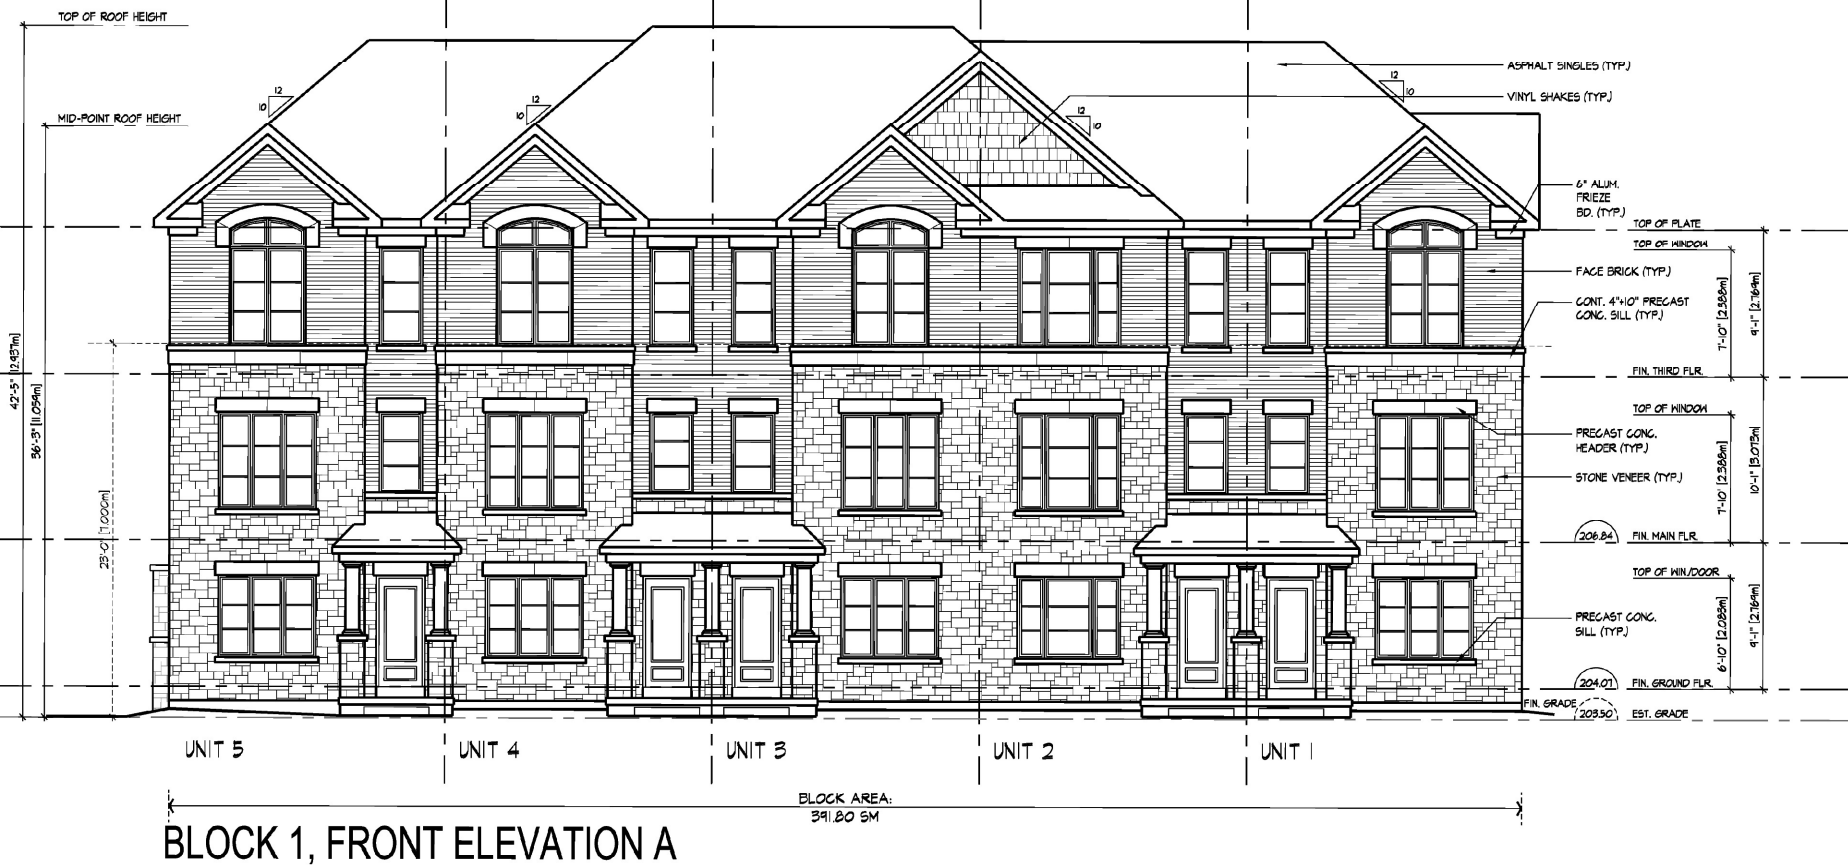

CONCEPTUAL FRONT ELEVATION (BLOCK 1)

APPLICANT: Glen Rouge Homes (Kennedy) Inc.
7647 Kennedy Road
FILE No. PLAN 20 136196

Q:\Geomatics\New Operation\2020 Agenda\PLAN\PLAN20_136196\Report Figures.mxd