


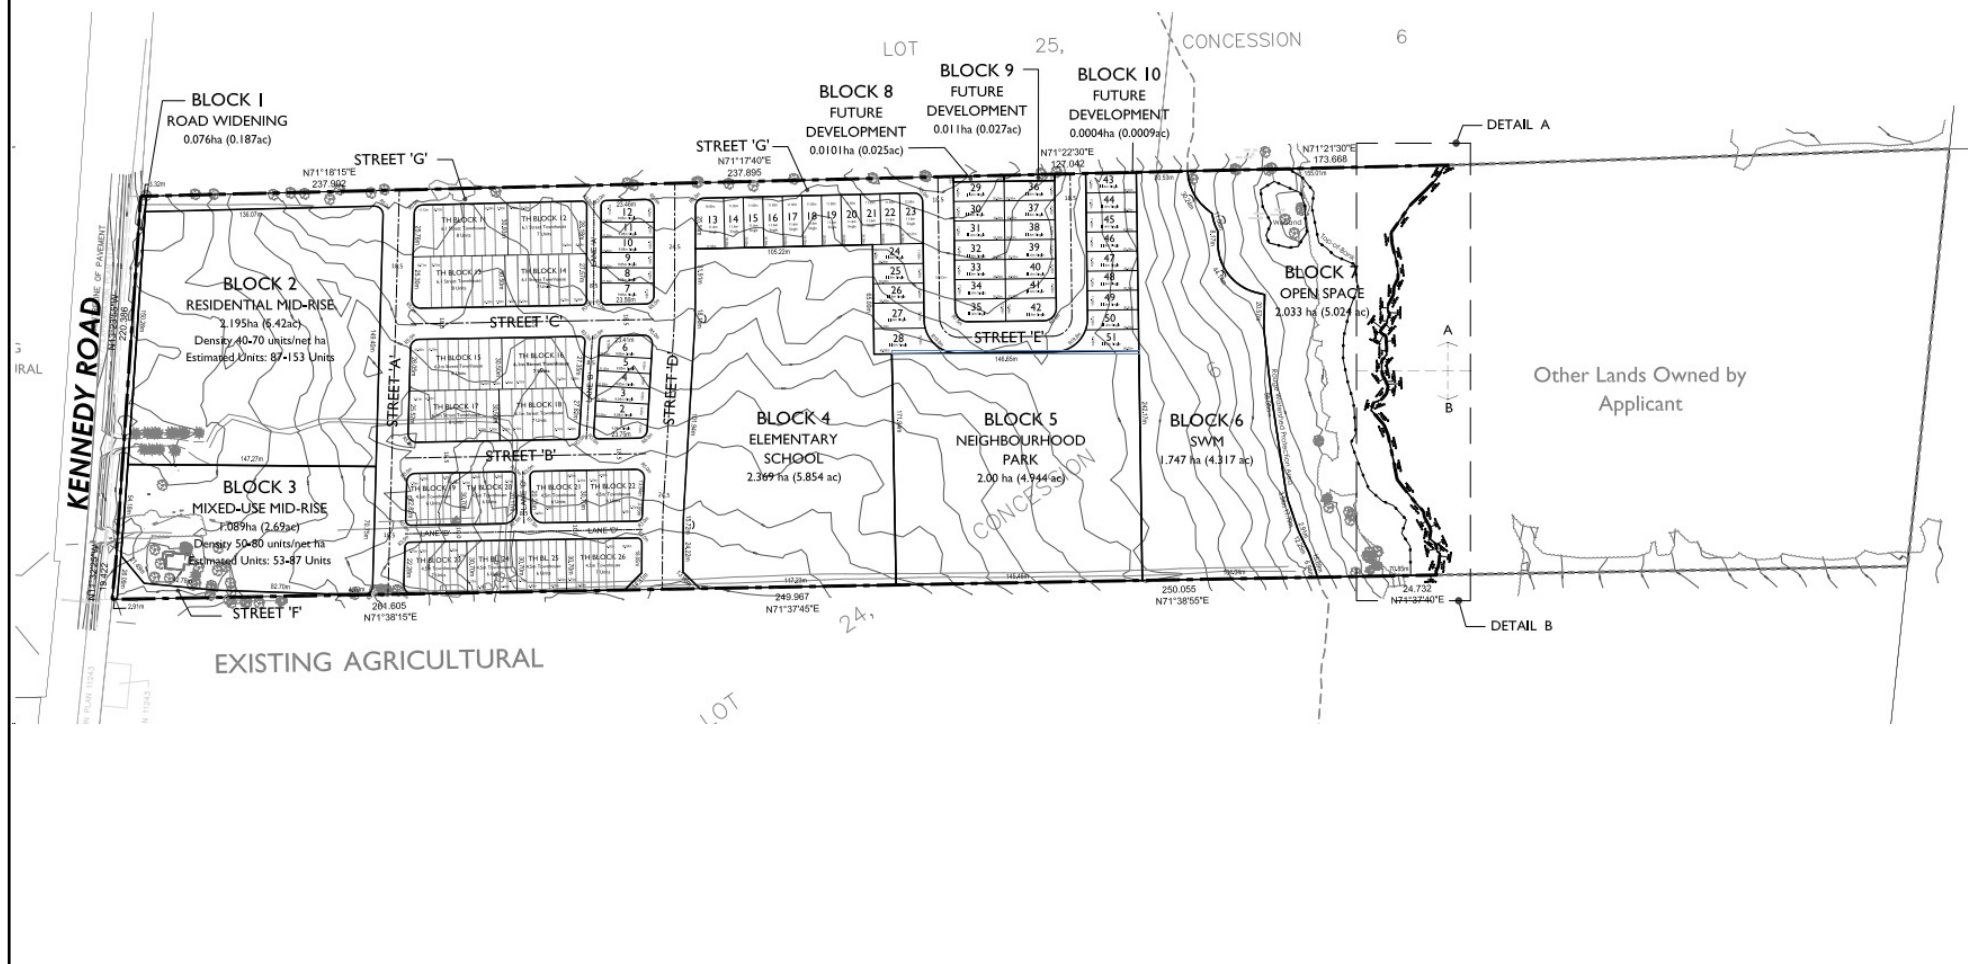

ORIGINAL DRAFT PLAN OF SUBDIVISION

APPLICANT: Kennedy MM Markham Ltd.
10537 Kennedy Road

FILE No. PLAN 20 129597

Q:\Geomatics\New Operation\2020 Agenda\PLAN\PLAN20_129597\Report Figures.mxd

MARKHAM DEVELOPMENT SERVICES COMMISSION

Drawn By: RT

Checked By: DB

DATE: 26/05/2022

FIGURE No. 5