


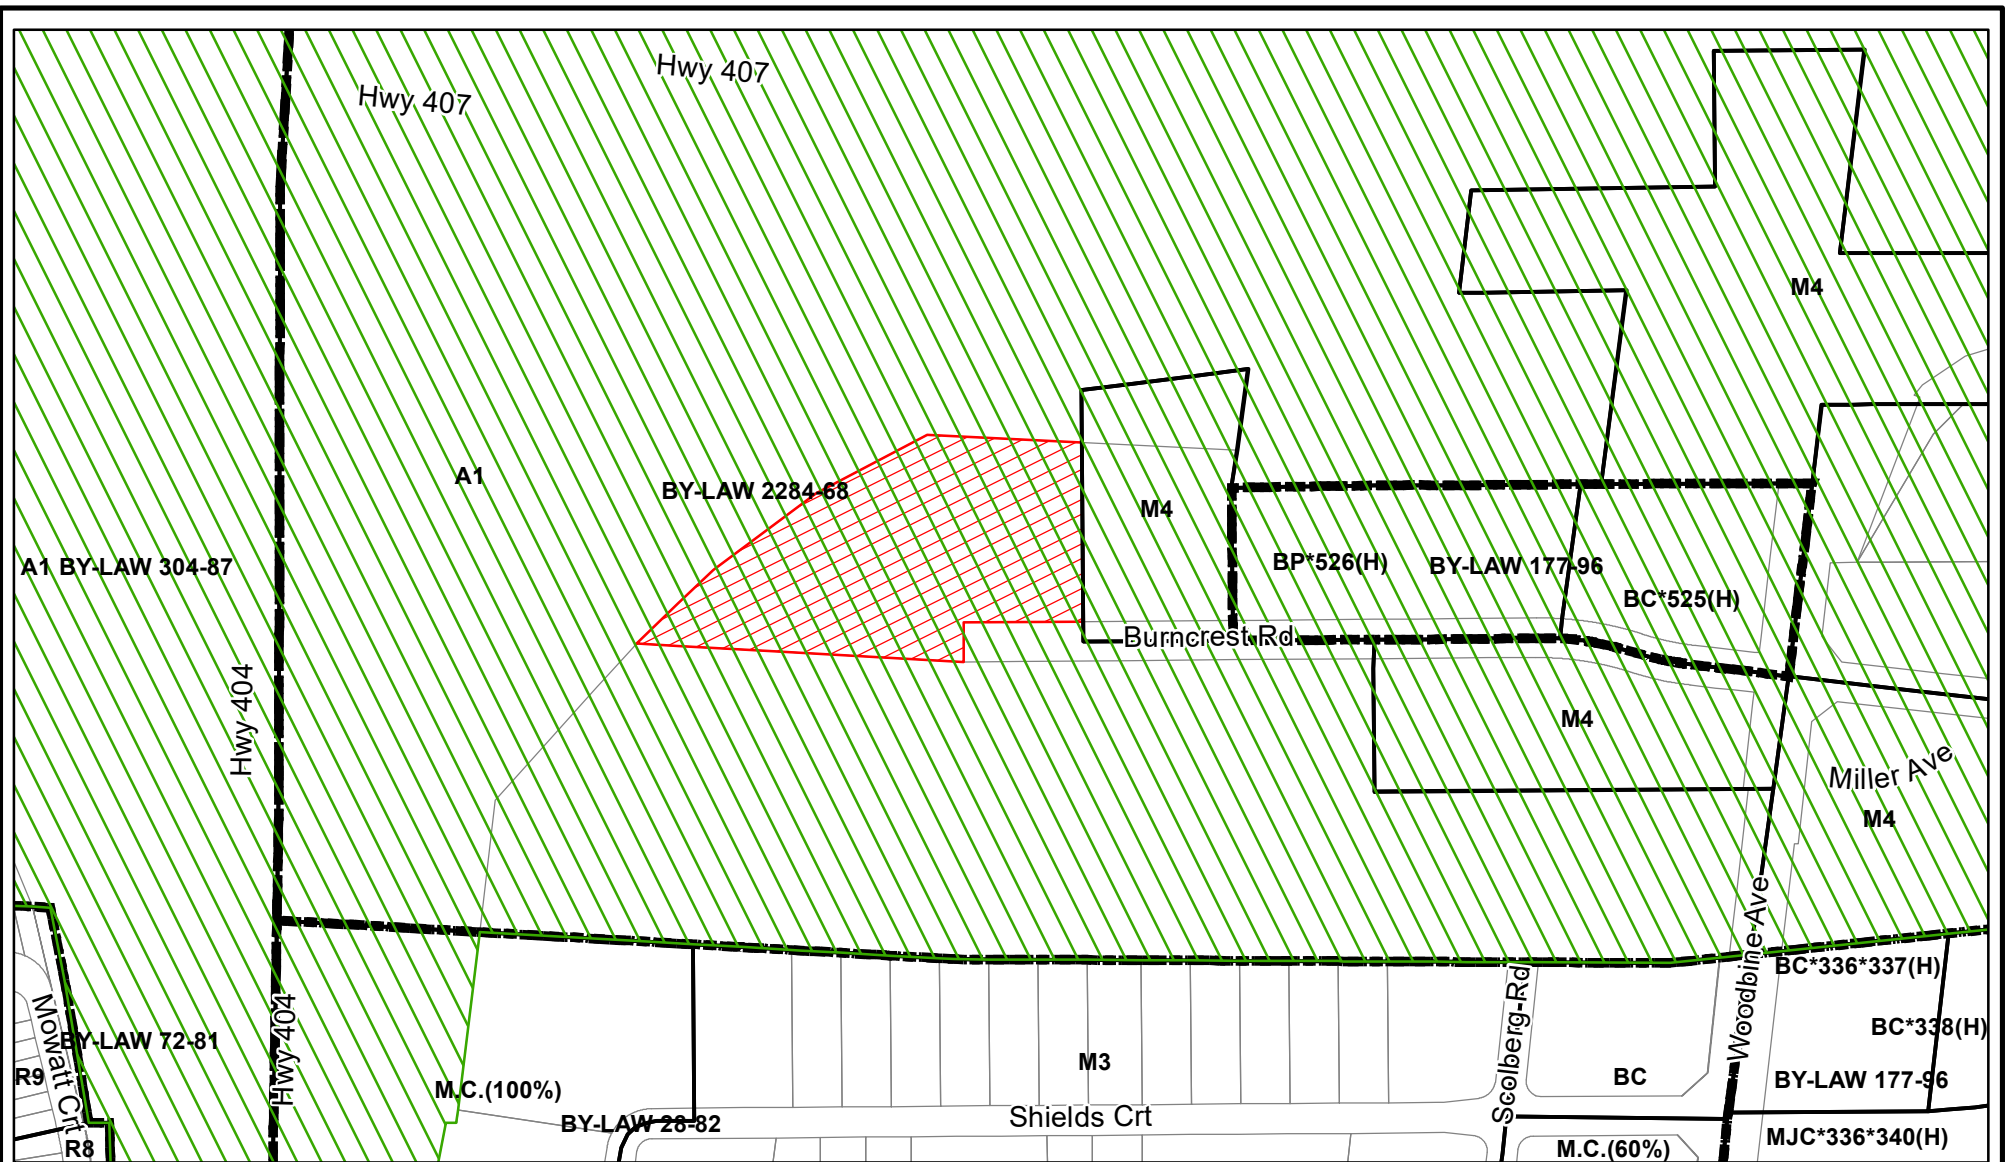

AREA CONTEXT / ZONING

APPLICANT: Maha Ltd.
150 Burncrest Road

FILE No. MZO 23 119928

Q:\Geomatics\New Operation\2023 Agenda\MZO\MZO23_119928\Report Figures.mxd

MARKHAM DEVELOPMENT SERVICES COMMISSION

 SUBJECT LANDS

 MINISTER'S ZONING ORDER PARKWAY BELT

Drawn By: RT

Checked By: DB

DATE: 26/05/2023

FIGURE No. 3