



Alcohol and Gaming Commission of Ontario
90 Sheppard Avenue East, Suite 200
Toronto ON M2N 0A4
Tel.: 416-326-8700 • Fax: 416-326-8711
Toll free in Ontario: 1-800-522-2876
Inquiries: www.agco.ca/iagco
Website: www.agco.ca

Municipal Information for Liquor Sales Licences

The information requested below is required in support of all applications for a new Liquor Sales Licence or outdoor areas being added to an existing Liquor Sales Licence.

Section 1 – Application Details

Premises Name

Sumoki

Premises Phone Number (include area code)

437-848-8855

Premises Address

9-18 Fred Varley Dr.

City/Town

Unionville

Province

ON

Postal Code

L3R 1S3

Contact Name

Kenny Cheung

Contact's Phone Number (include area code and extension)

437-848-8855

Contact's Email Address

kennycml68@gmail.com

Does the application for a Liquor Sales Licence include indoor areas and/or outdoor areas?

☒ Indoor Areas ☐ Outdoor Areas

Section 2 – Municipal Clerk's Official Notice of Application for a Liquor Sales Licence in your Municipality.

Municipal Clerk:

Please confirm the "wet/damp/dry" status below.

Name of village, town, township or city where taxes are paid.

(If the area where the establishment is located was annexed or amalgamated, provide the name that the village, town, township or city was known as.)

CITY OF MARKHAM

Is the area where the establishment is located "wet", "damp" or "dry"? Please select one.

☐ Wet (for spirits, beer, wine) ☐ Damp (for beer and wine only) ☐ Dry

Note: Specific concerns regarding zoning or non-compliance with by-laws must be clearly outlined in a separate submission or letter within 30 days of this notification.

Address of Municipal Office

Date (dd/mm/yyyy)

Title

Signature of Municipal Official



Liquor Licence Questionnaire

The Corporation of the City of Markham

To evaluate your Liquor Licence Application, you are required to complete this Questionnaire.

Submit the all required documentation to the Clerk's Office by mail or in-person to the address below.

City of Markham
Clerk's Office
Legislative Services Department
101 Town Centre Boulevard
Markham, Ontario
L3R 9W3

Attention: Public Services Assistant

If you have any questions about this Questionnaire, please call 905-477-7000 ext. 2366.

Liquor Licence Questionnaire Checklist

The following items **must** be submitted with this completed Questionnaire to the Clerk's Office:

- ✓ Applicable fee;
- ✓ A sample menu; and,
- ✓ Copy of the floor plan showing the layout, areas that require licensing, seating arrangements, washrooms (show fixtures) and exits.

Applicant Contact Information

First Name Kenny		Last Name Cheung	
Street Number 38	Street Name Jefferson Forest Dr		Suite/Unit Number
City Richmond Hill		Postal Code ON	Province L4E 4H9
Telephone Number	Mobile Number 437-848-8855	Email kennycm168@gmail.com	

Restaurant Information


Name of Restaurant Sumoki			
Street Number 18	Street Name Fred Varley Dr		Suite/Unit Number 9
City Unionville		Postal Code L3R 1S3	Province ON

What is the closest major intersection to the restaurant? Fred Varley & Eureka Drive	What is the distance between the restaurant and the closest residential area? (in kilometres) 250
Does the restaurant have a valid Business Licence issued by the City of Markham? <input checked="" type="radio"/> Yes <input type="radio"/> No Business Licence Number: 23 143450 EE If no, please note that a Business Licence is required.	Does the restaurant have a working Fire Alarm System? <input checked="" type="radio"/> Yes <input type="radio"/> No
Type of restaurant (select one) <input type="checkbox"/> Family <input type="checkbox"/> Roadhouse <input type="checkbox"/> Sports Bar <input type="checkbox"/> Fine Dining <input type="checkbox"/> Take Out <input type="checkbox"/> Cafe	
What, if any, entertainment or amusements will be provided in the restaurant? (select all that apply) <input type="checkbox"/> Karaoke <input type="checkbox"/> Live Entertainment <input type="checkbox"/> Casino <input type="checkbox"/> Off-Track Betting <input type="checkbox"/> Arcade	
Is the liquor licence application for an expansion of the existing operations? <input type="radio"/> Yes <input checked="" type="radio"/> No If yes, please provide the <u>current</u> existing maximum seating capacity: 35 If no, please provide the <u>planned</u> existing maximum seating capacity:	
Location History	
Has a Building Permit been applied for or obtained for this location? <input checked="" type="radio"/> Yes Building Permit Number: 23 120670 000 00 <input type="radio"/> No	
Was the location previously used as a restaurant? <input checked="" type="radio"/> Yes <input type="radio"/> No If no, a Building Permit is required. Contact Building Services at 905-477-7000 ext. 4870 for more information.	
If the location was previously used as a restaurant, has construction or alteration been proposed? <input type="radio"/> Yes <input checked="" type="radio"/> No If yes, please provide Alteration Permit Number:	

Applicant's Signature

05-10-2023

Date

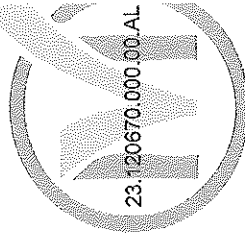


Date: 07/17/23

ALL CONSTRUCTION SHALL COMPLY WITH THE ONTARIO BUILDING CODE

NO PERSON SHALL CONSTRUCT OR DEMOLISH A BUILDING OR CAUSE A BUILDING TO BE CONSTRUCTED EXCEPT IN ACCORDANCE WITH THESE CERTIFIED BUILDING PERMIT DOCUMENTS.

NOTE: THE PROPOSED DEVELOPMENT IS SUBJECT TO ALL APPLICABLE PROVISIONS OF THE ZONING BY-LAW AND/OR SUBDIVISION AGREEMENT WHICH MAY BE REGISTERED ON TITLE.

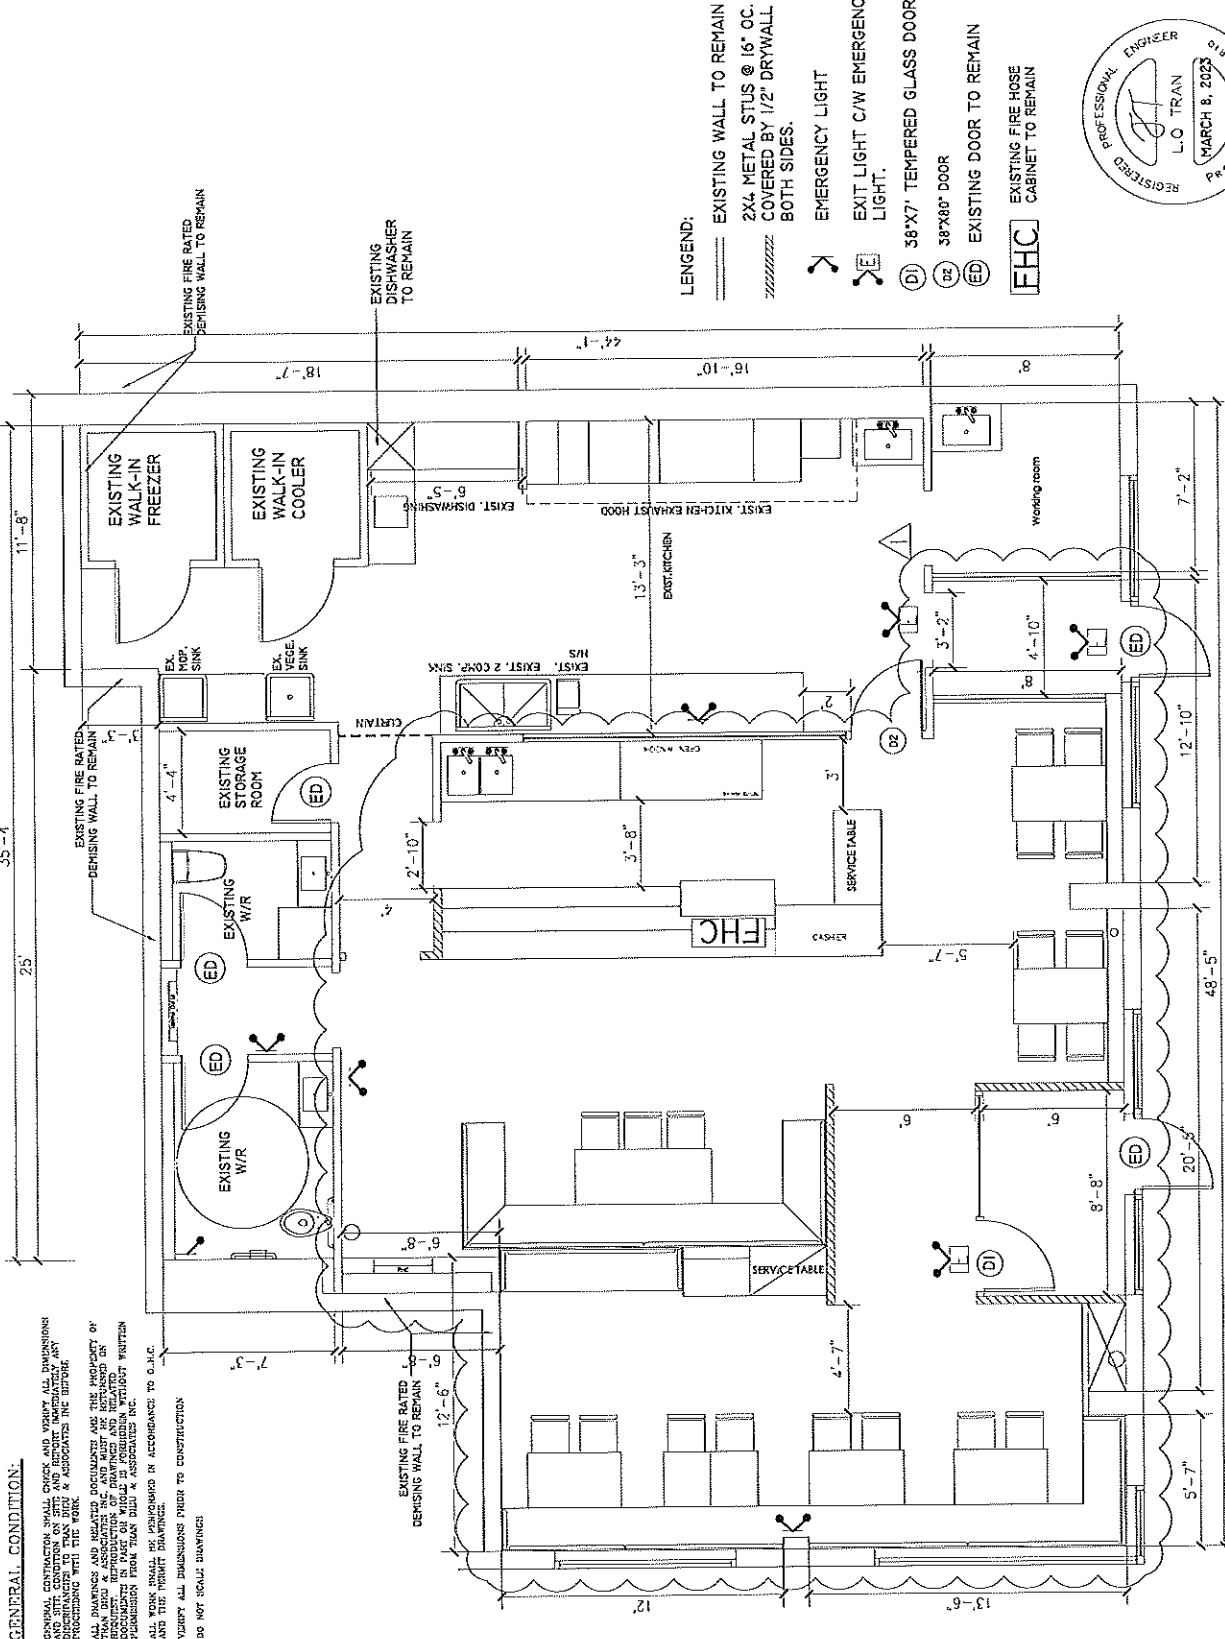

STATUS:	ISSUE
FOR BUILDING PERMIT APPLICATION	
 TRAN DIEU & ASSOCIATES 18 WYNDHURST CRT. UNIT 4, SCARBOROUGH M1B 3A5 TEL: (416) 299-4099 FAX:	
TITLE: PROPOSED INTERIOR ALT EXISTING RESTAURANT. 18 FRED VARLEY DRIVE, L	
DRAWN BY:	CHECKED BY:
PROJECT NO.	DATE:
SCALE: 3/16" = 1'-0"	

PROPOSED FLOOR PLAN
 AREA APPLY FOR PERMIT
 AREA TO BE ALTERATION FROM PREVIOUS
 APPROVED PERMIT FLOOR PLAN

Menu

Starter - Side dish

Fried Yucca (Cassava)
Fried Mochi - Age Mochi
Sumoki Wings
Edamame
Takowasabi
Oden

Cold Dishes

Sumoki Salad
Beef Carpaccio

Hot Dishes

Yakitori Don
Pork Don
Mentai Carbonara
Kitsune Udon - with soup
White Rice
Yaki Onigiri

Yakitori -Grilled Skewers

Skewer Set - Chef Choice 5.

Chicken:

Tsukune + egg yolk
Momo (Thigh no skin)
Negima (Skin)
Sunagimo Gizzard
Heart
Tabasaki (Wing)
Breast
Shisho Momo (thigh)
Cheese Momo

Pork:

P-Toro (Belly)

Vegetables:

Zucchini
Mushroom
Cherry Tomato
Okra
Negi (Scallion)

Premium

Gigant Scallops.
Beef
Lamb Chop

Dessert:

Ice cream, cheese cake, quesillo or tanghulu.