


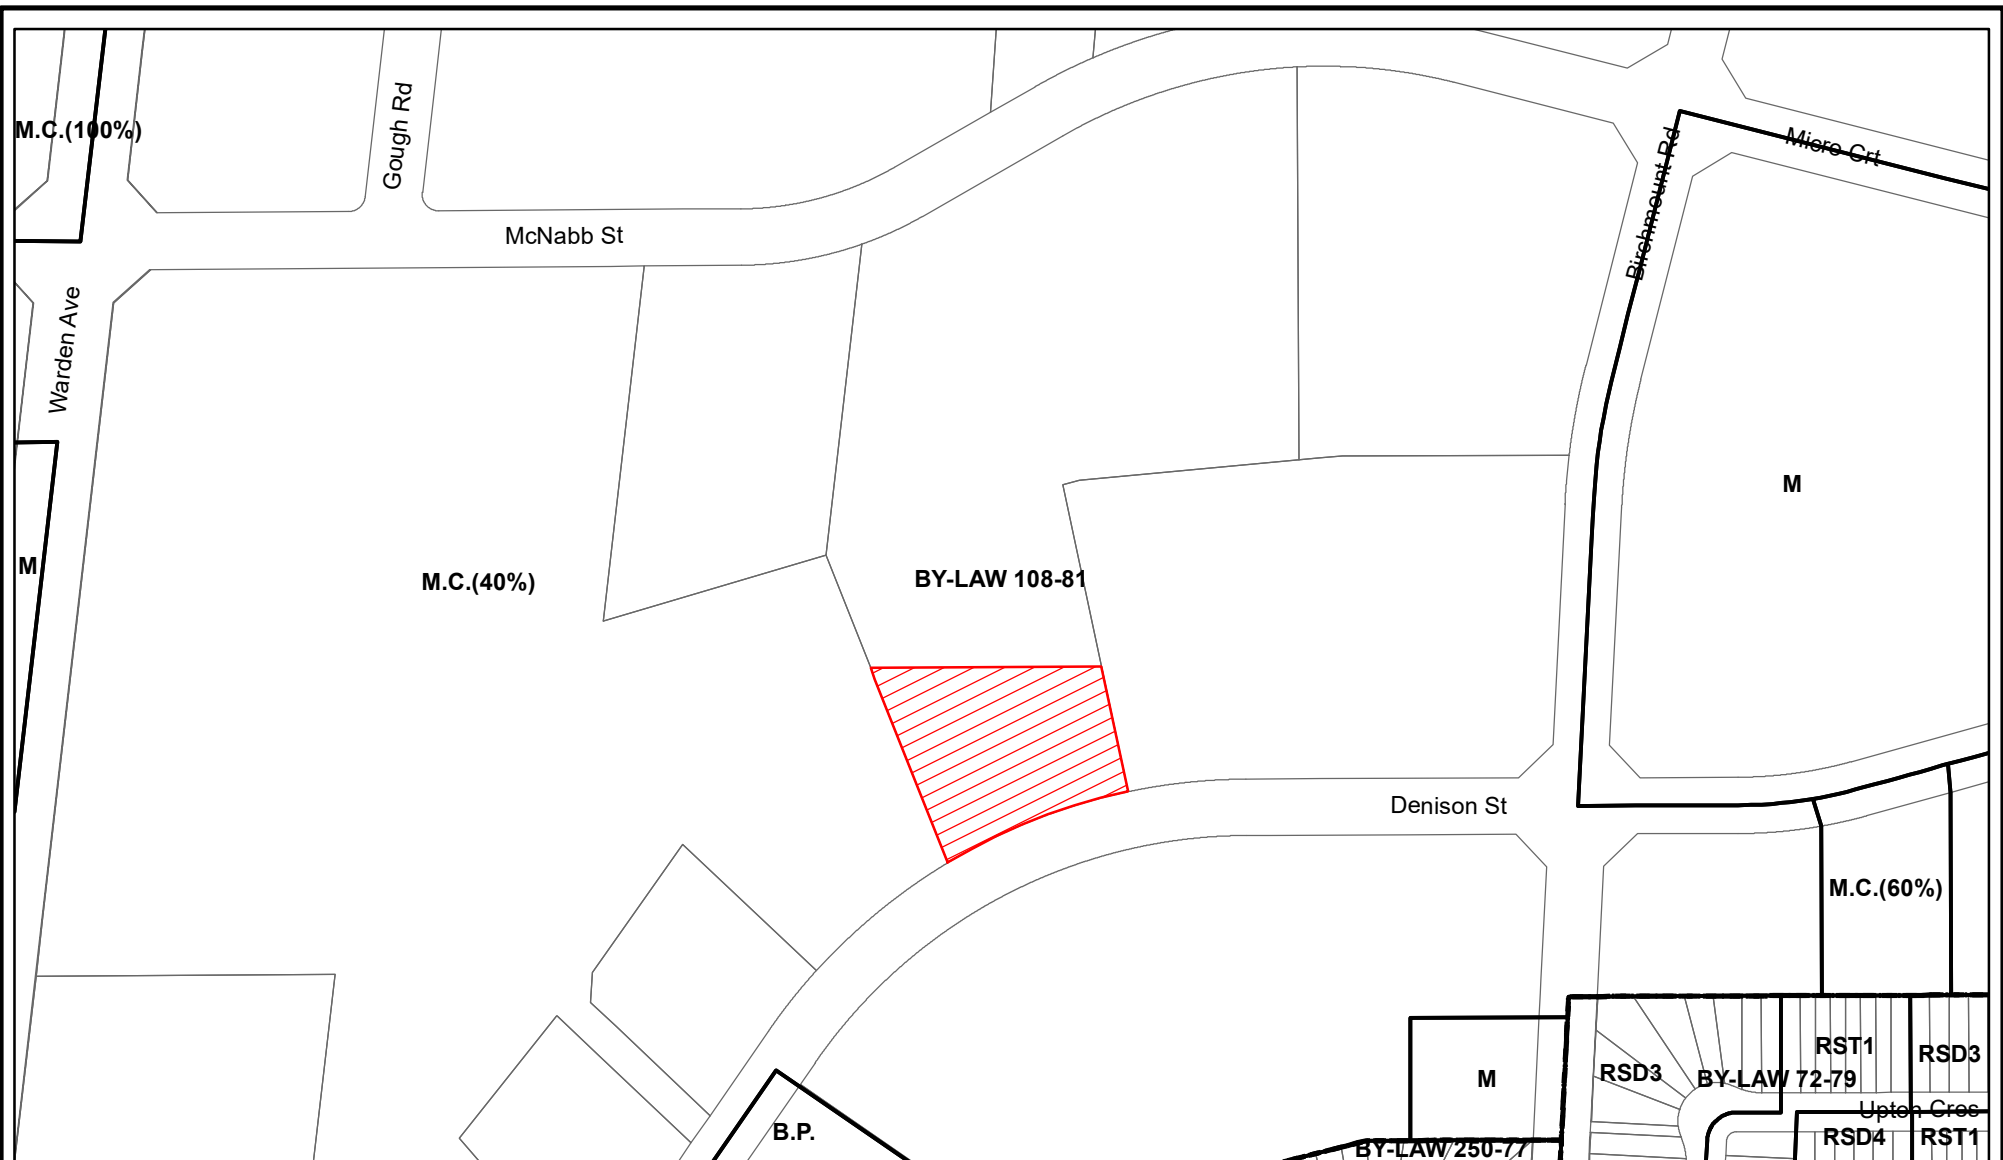

AREA CONTEXT / ZONING

APPLICANT: Arcadis
191 McNabb Street

FILE No. PLAN 22 120692

 Subject Lands

G:\New Operation\2022 Agenda\PLAN\PLAN22_120692\Report Figures.mxd

 MARKHAM DEVELOPMENT SERVICES COMMISSION

Drawn By: JC

Checked By: BM

DATE: 12/20/2023

FIGURE No. 3