




C o r n e l l S e c o n d a r y S c h o o l

A new 1563 pupil place secondary school located at
1 0 0 D o n a l d S i m A v e n u e , M a r k h a m


2 0 1 5 M a r c h 0 3

sn/derarchitects



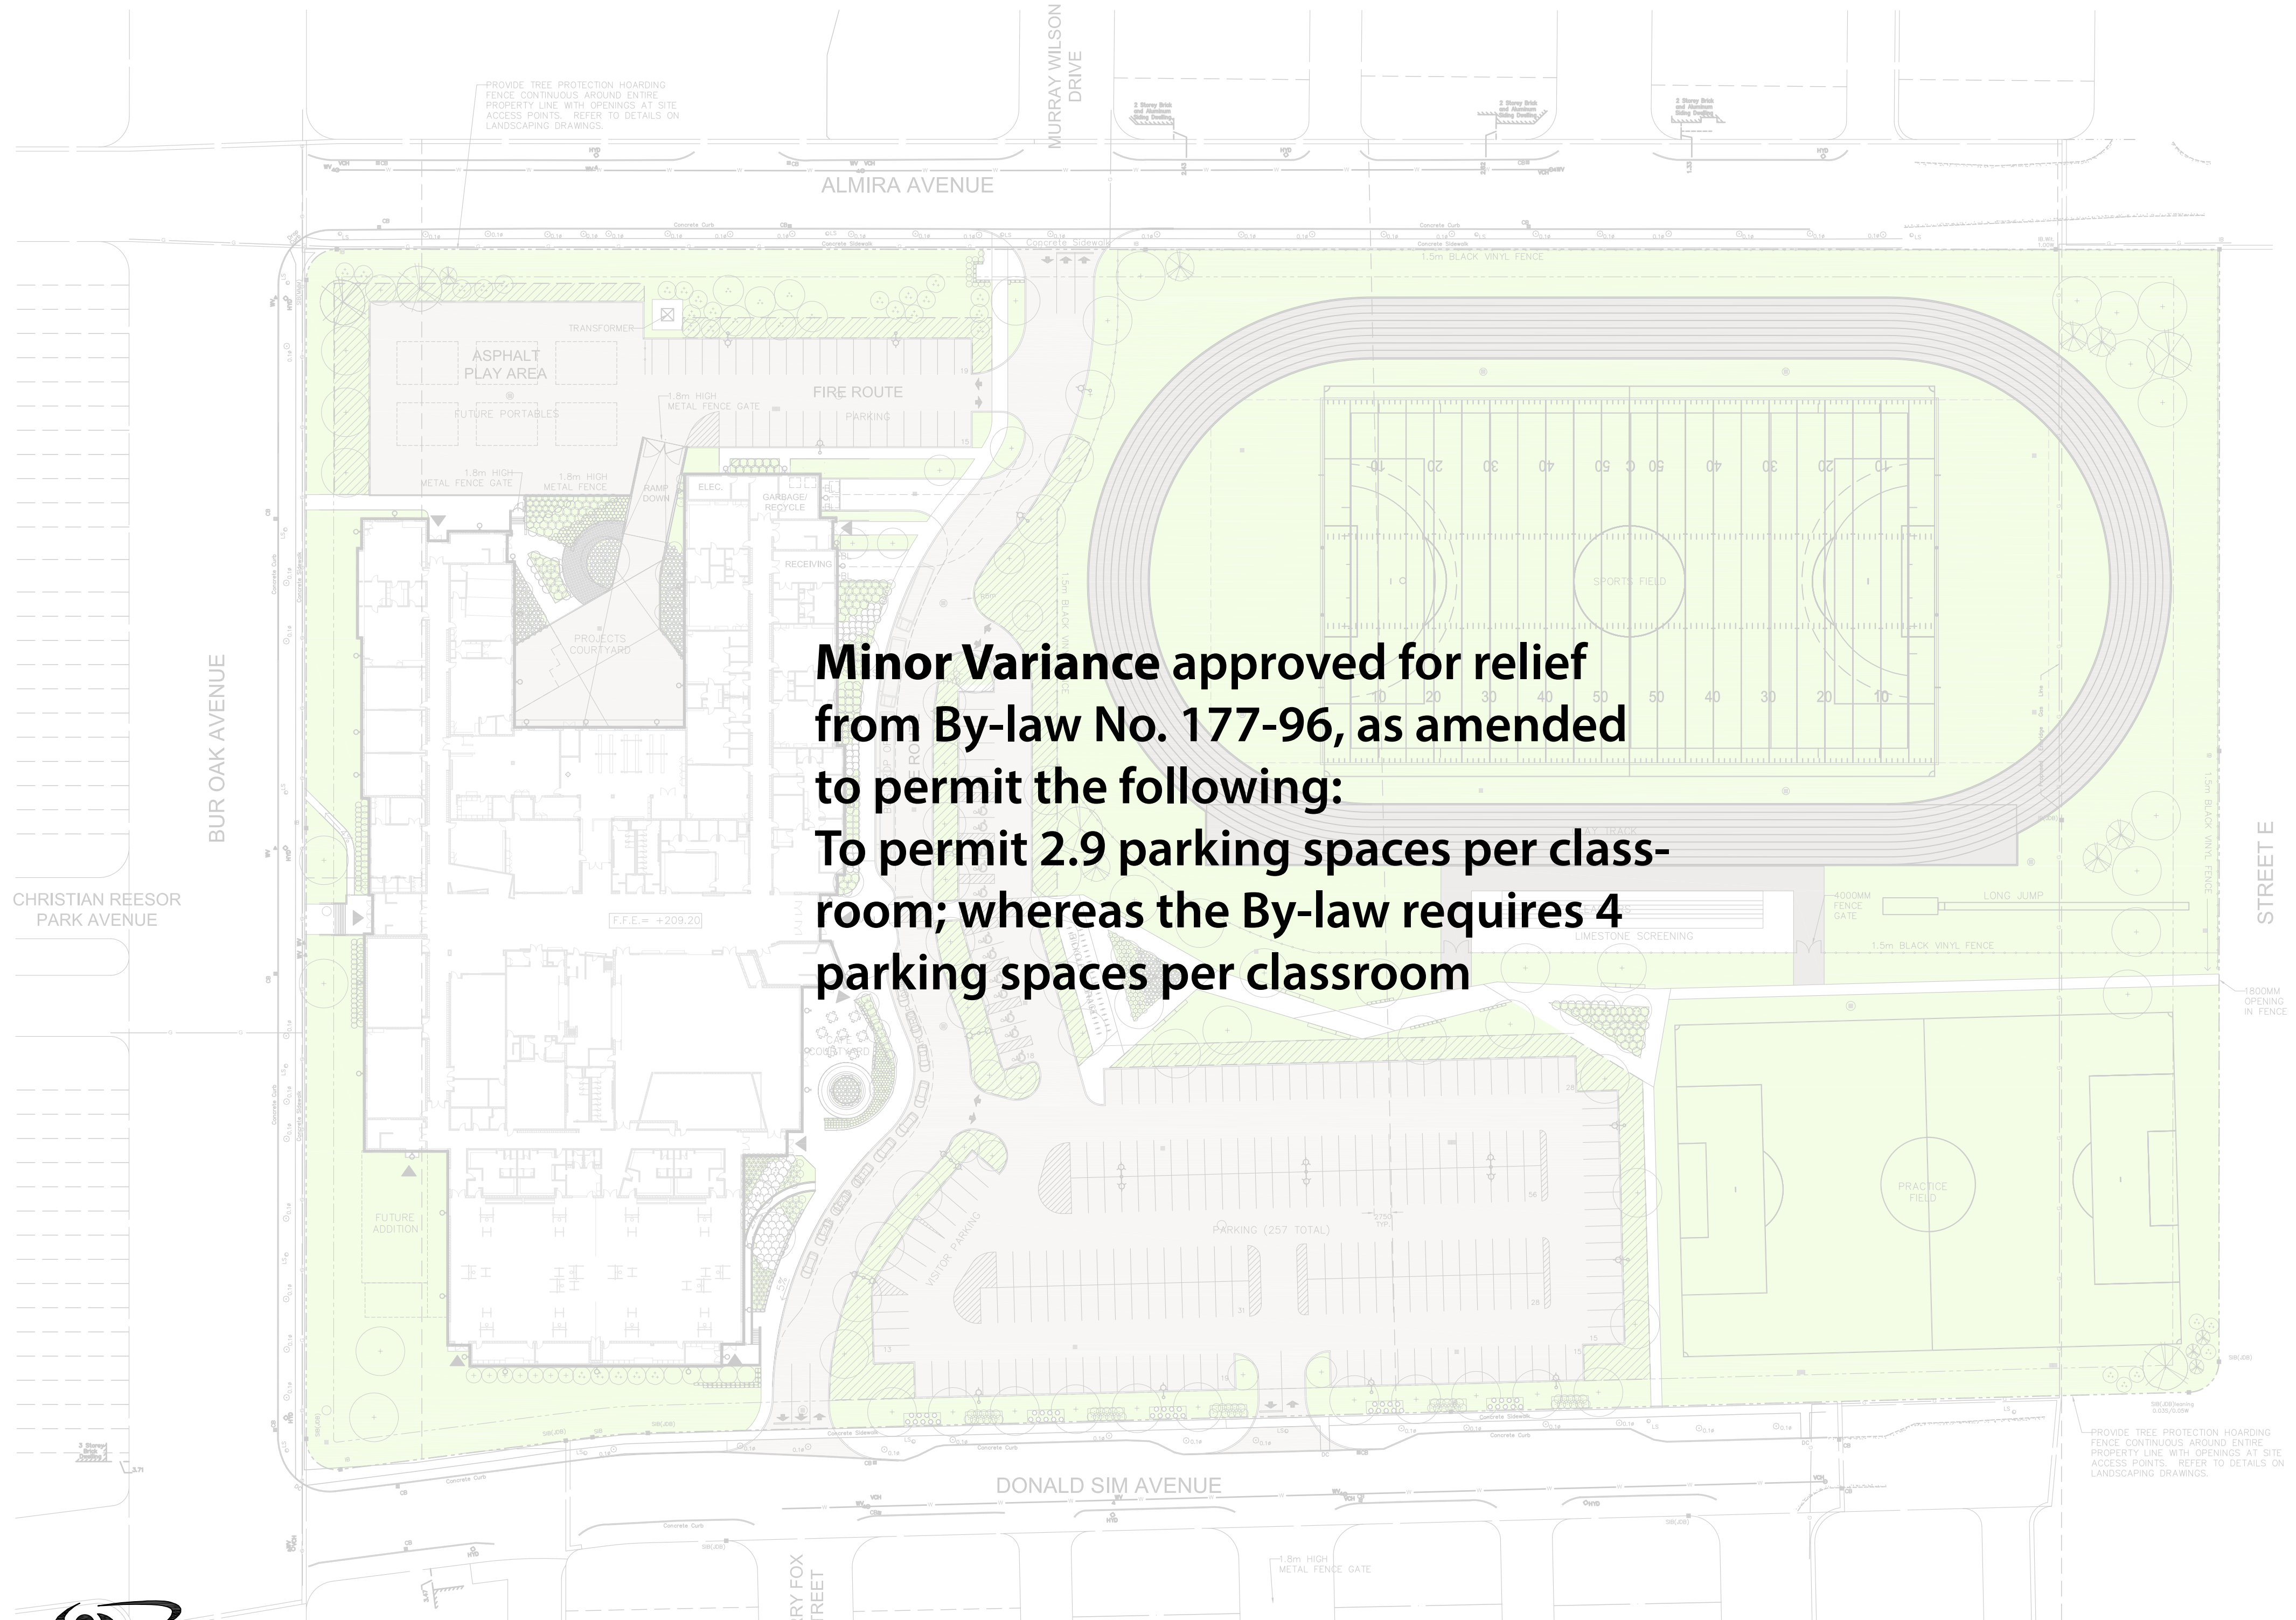

**Minor Variance approved for relief
from By-law No. 177-96, as amended
to permit the following:
To permit 2.9 parking spaces per class-
room; whereas the By-law requires 4
parking spaces per classroom**

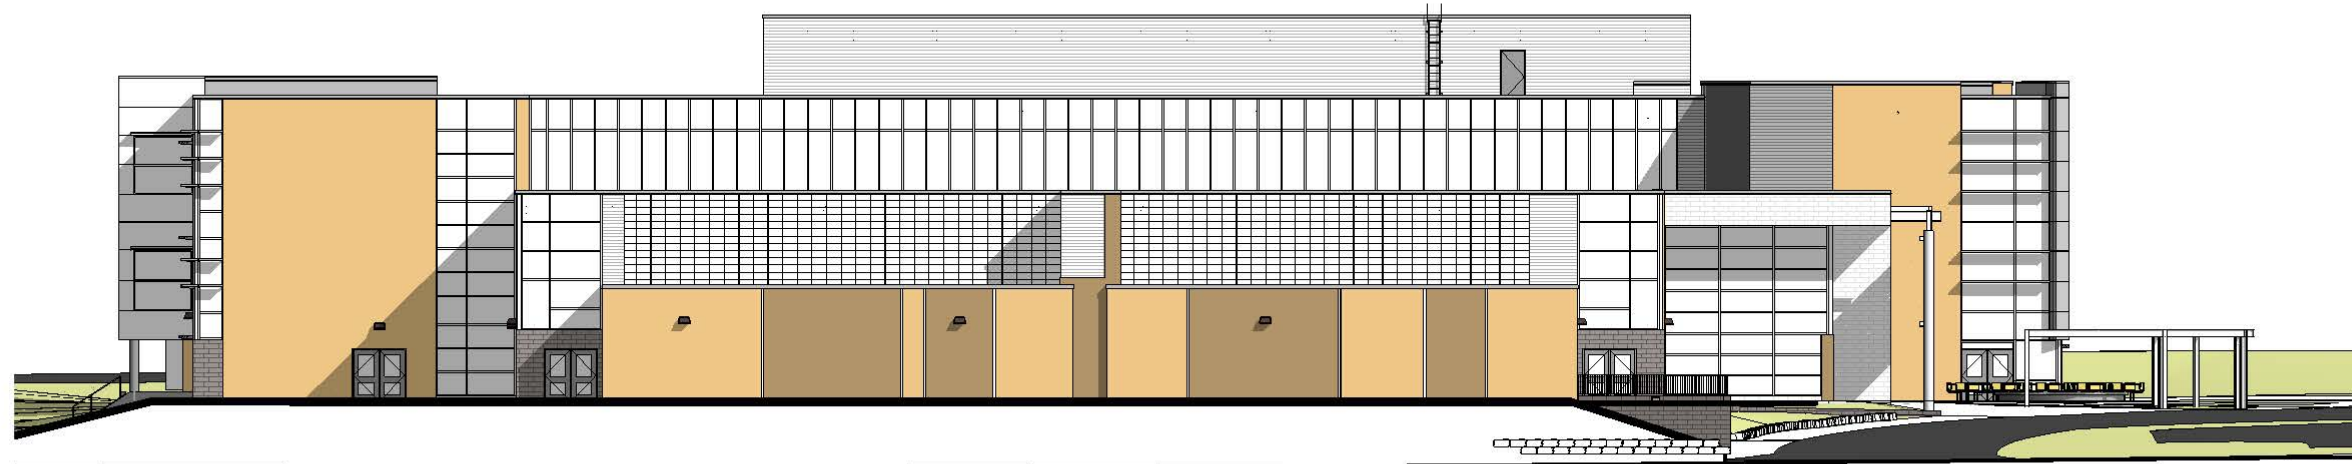

SOUTH ELEVATION


DONALD SIM AVENUE



NORTH ELEVATION




CONCEPT PERSPECTIVE
BUR OAK AVENUE ENTRANCE

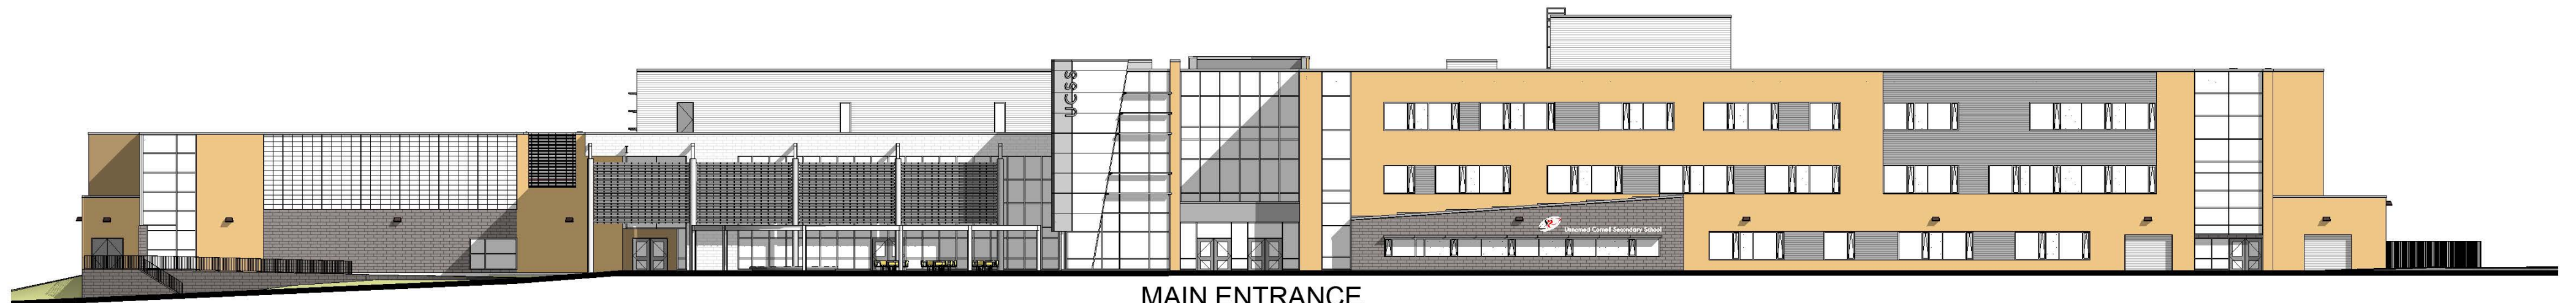

EAST ELEVATION

MAIN ENTRANCE

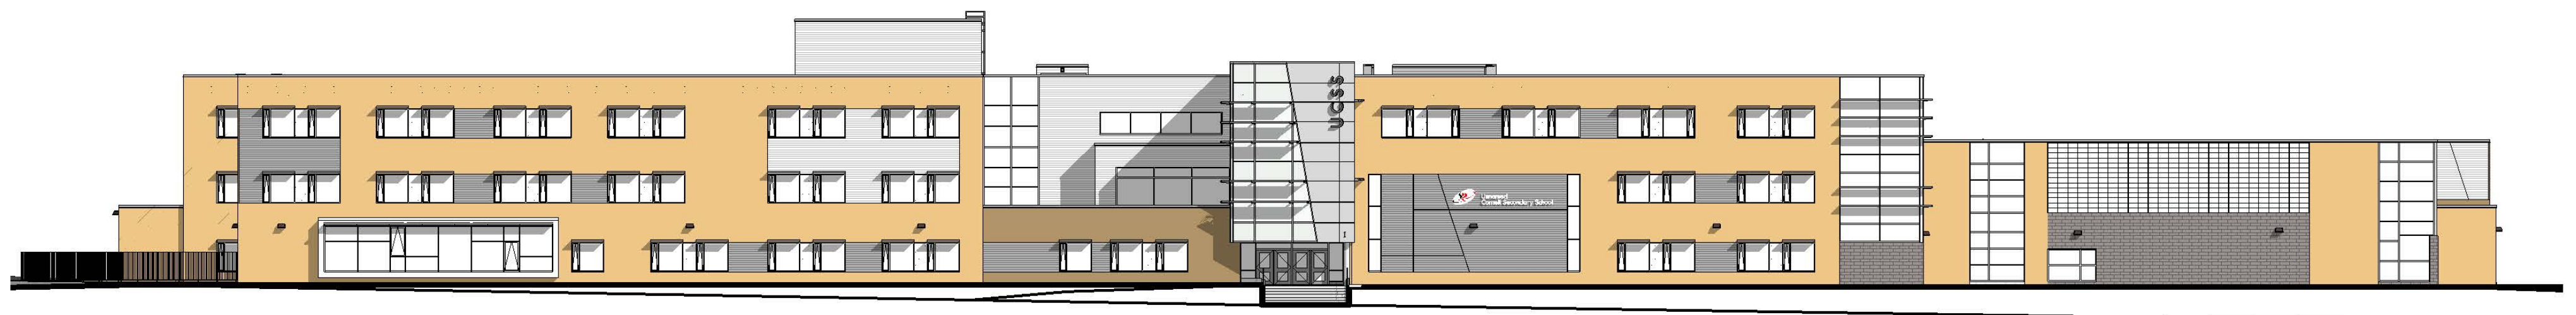

WEST ELEVATION

BUR OAK AVENUE





LEVEL 3 FLOOR PLAN



LEVEL 2 FLOOR PLAN



LEVEL 1 FLOOR PLAN