



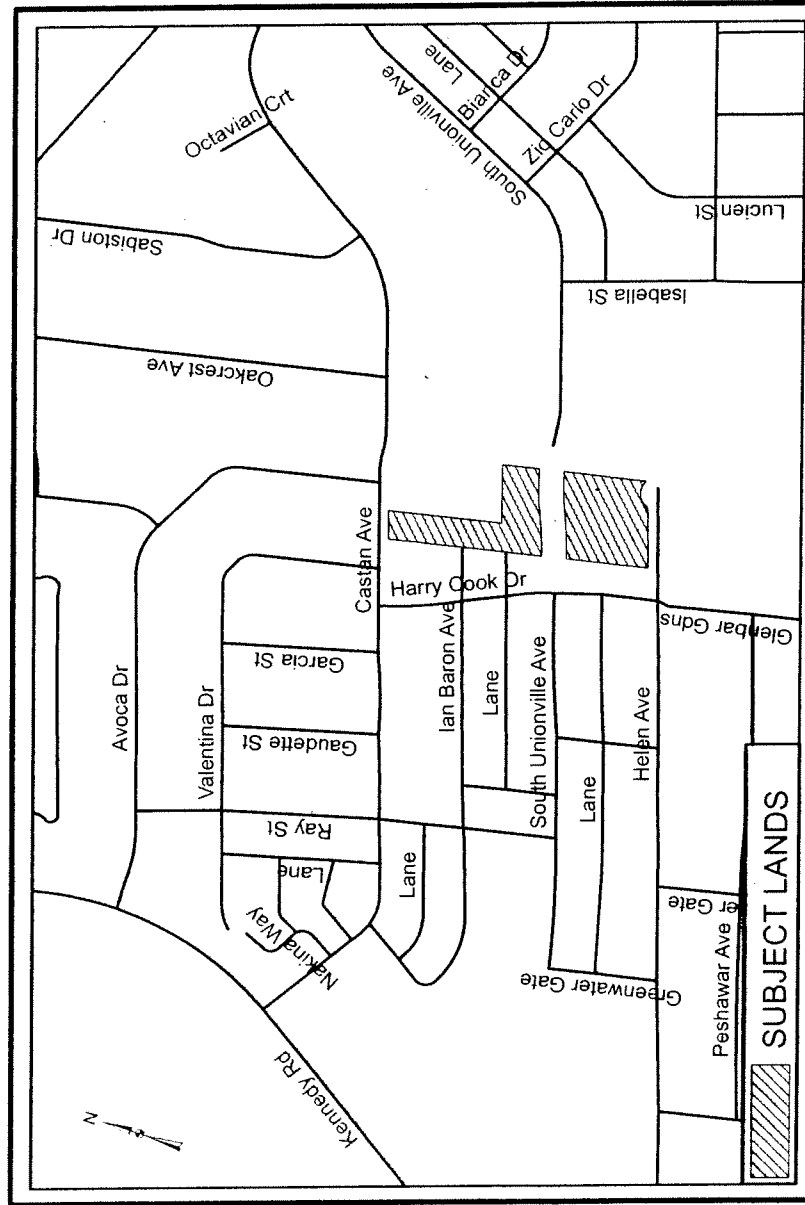

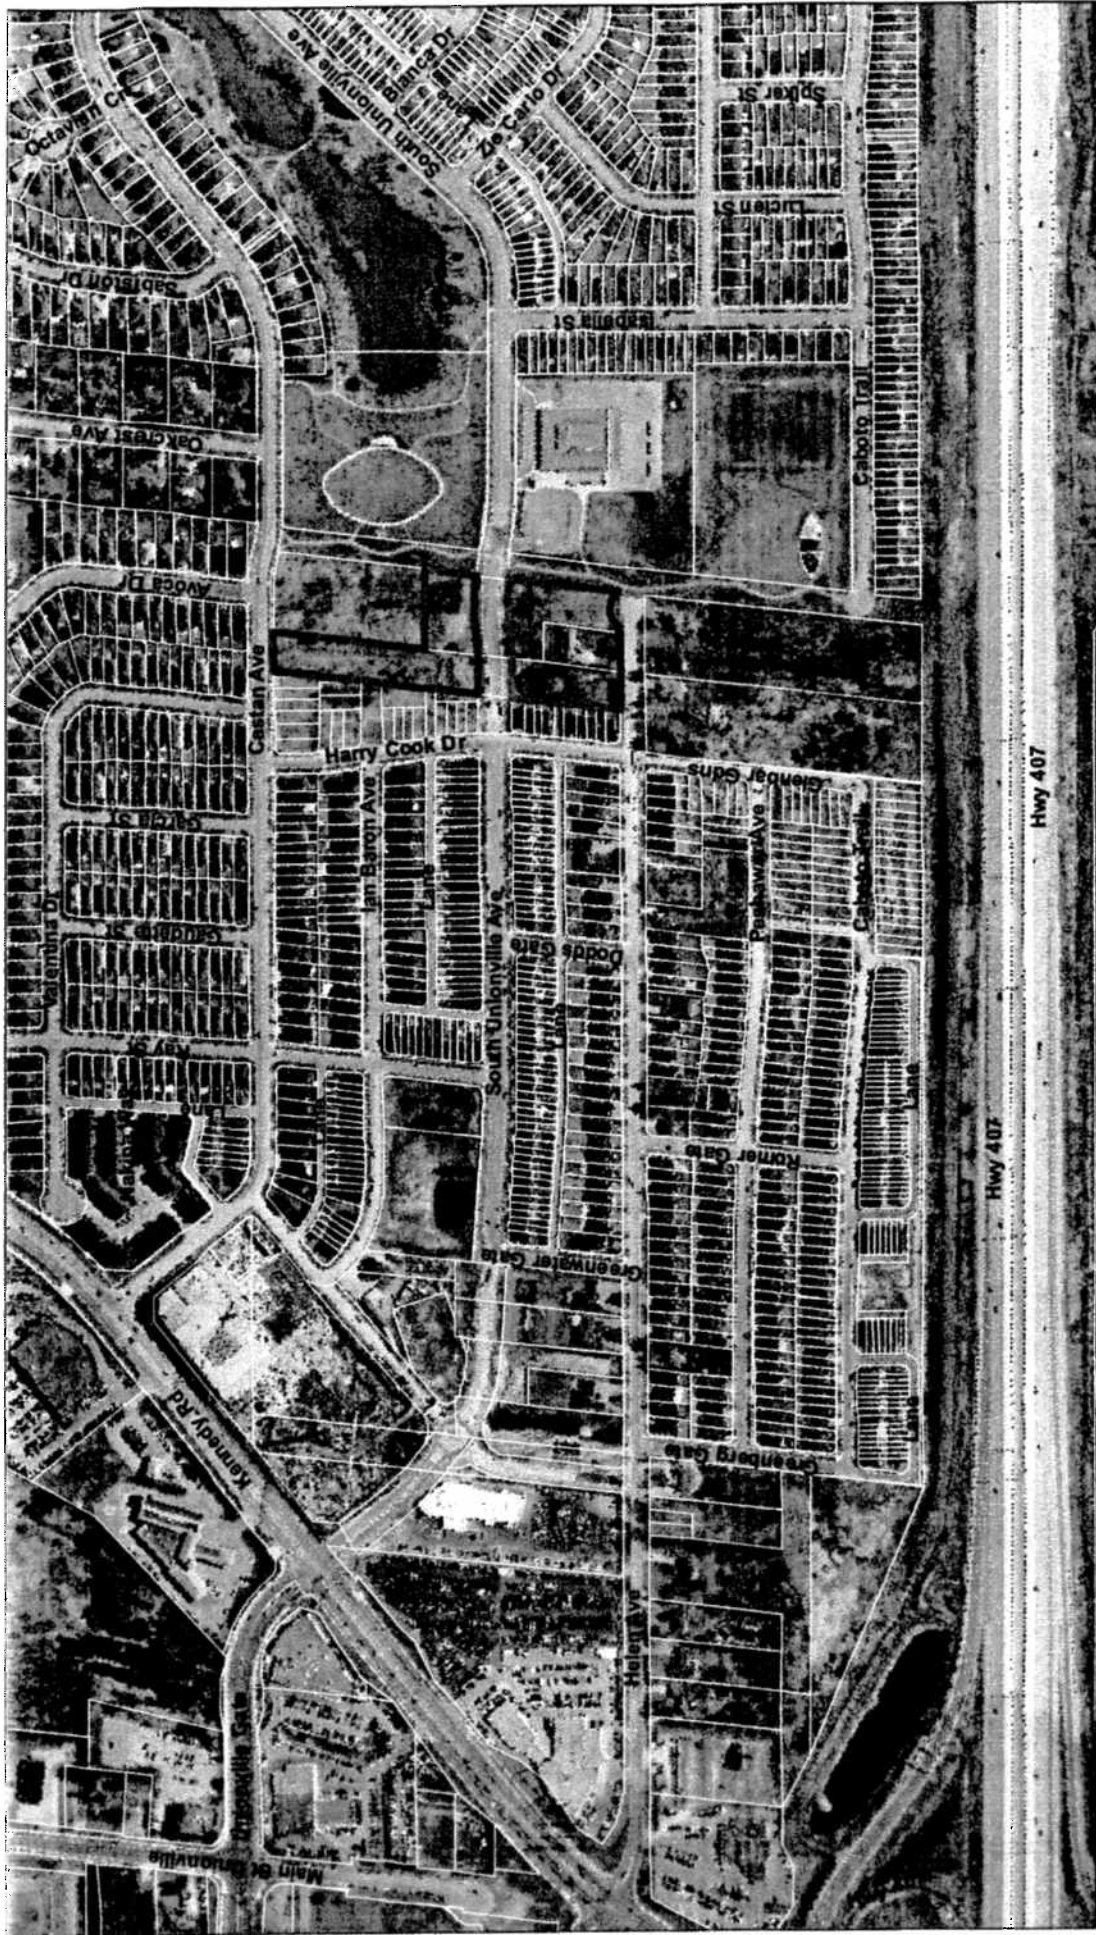


AIR PHOTO

APPLICANT: HARRY COOK DEVELOPMENTS INC.

EAST OF HARRY COOK DRIVE, BETWEEN HELEN AVENUE
& CASTAN AVENUE, INCLUDING 304, 312 & 322 HELEN AVENUE

FILE No. OP. 11129105 (SB)

Q:\Geomatics\New Operations\2012\Agenda\OP\OP-11129105\OP-11129105.mxd

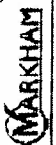


DEVELOPMENT SERVICES COMMISSION

Drawn By: CPW

Checked By: SB

DATE: 10/20/2011

FIGURE No. 3

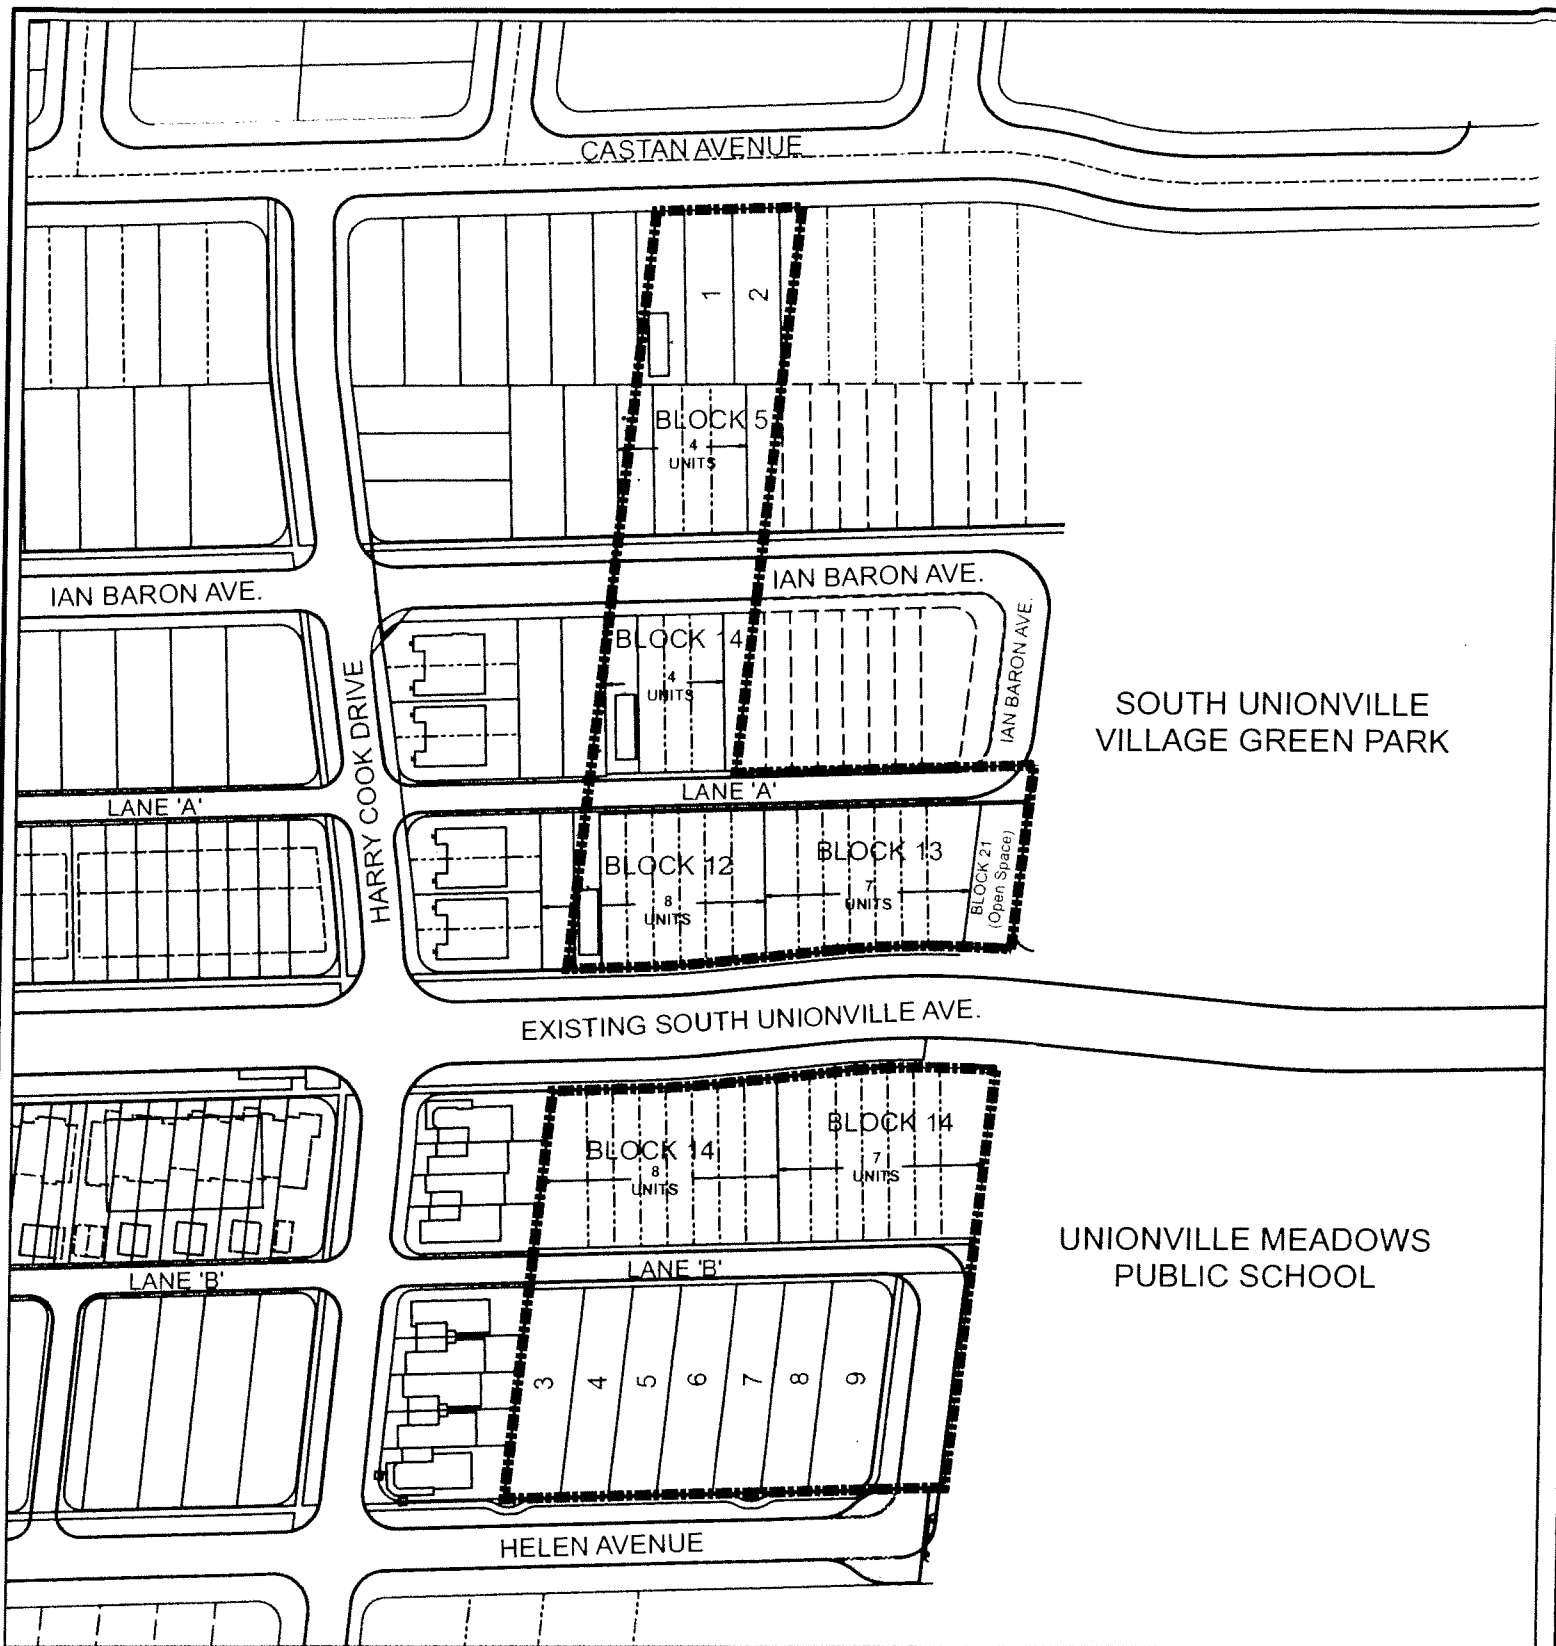

PROPOSED DRAFT PLAN OF SUBDIVISION

APPLICANT: HARRY COOK DEVELOPMENTS INC.
 EAST OF HARRY COOK DRIVE, BETWEEN HELEN AVENUE
 & CASTAN AVENUE, INCLUDING 304, 312 & 322 HELEN AVENUE

FILE No. OP. 11129105 (SB)

----- SUBJECT LANDS

DATE: 04/17/2012