



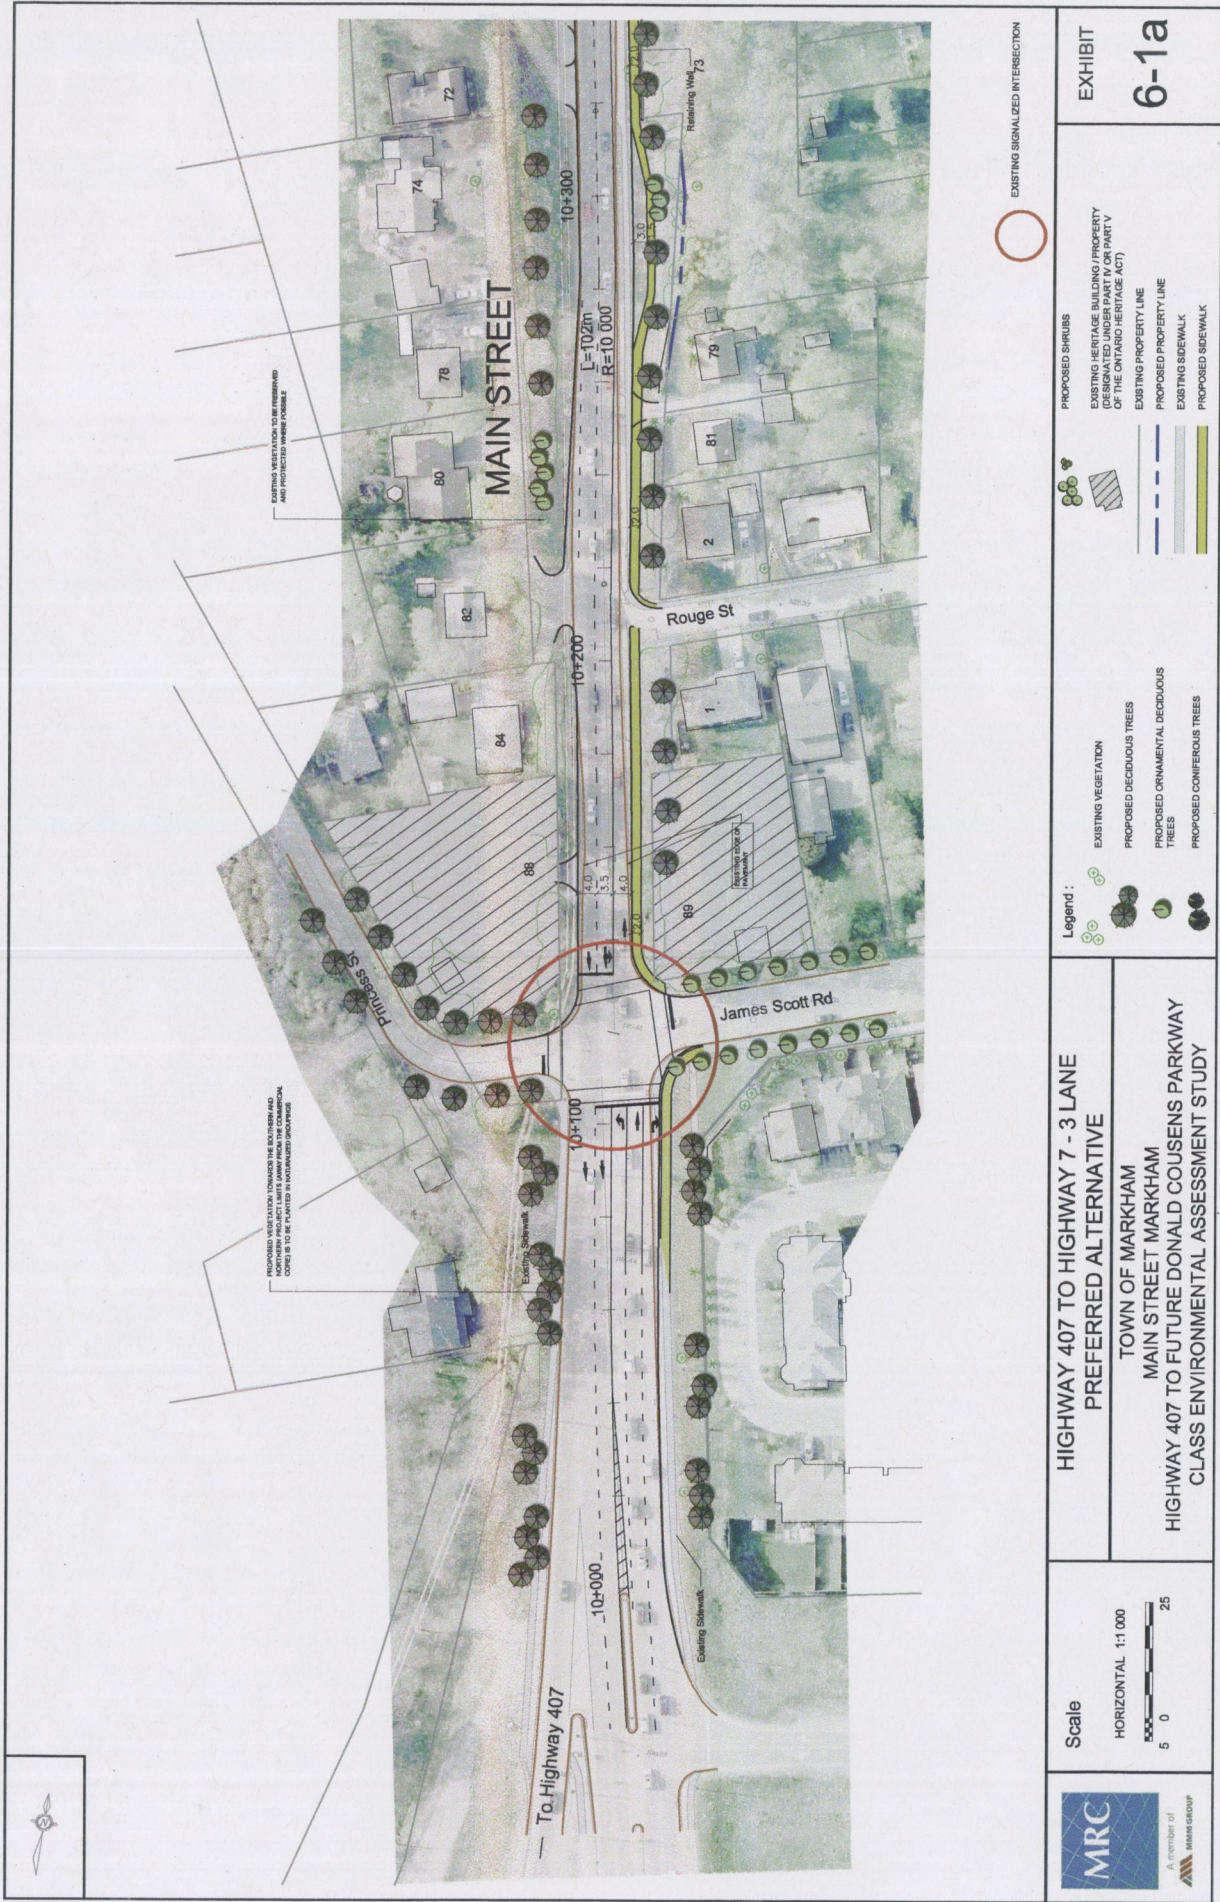

EXISTING SIGNALIZED INTERSECTION

 A member of MRC GROUP	Scale HORIZONTAL 1:10,000 5 0 25	HIGHWAY 407 TO HIGHWAY 7 - 3 LANE PREFERRED ALTERNATIVE TOWN OF MARKHAM MAIN STREET MARKHAM HIGHWAY 407 TO FUTURE DONALD COUSENS PARKWAY CLASS ENVIRONMENTAL ASSESSMENT STUDY	Legend :  EXISTING VEGETATION PROPOSED DECIDUOUS TREES PROPOSED ORNAMENTAL DECIDUOUS TREES PROPOSED CONIFEROUS TREES  PROPOSED SHRUBS EXISTING HERITAGE BUILDING / PROPERTY (EXISTING AND PROPOSED HERITAGE ACT) EXISTING PROPERTY LINE PROPOSED PROPERTY LINE EXISTING SIDEWALK PROPOSED SIDEWALK EXHIBIT 6-1a
--	---	---	--


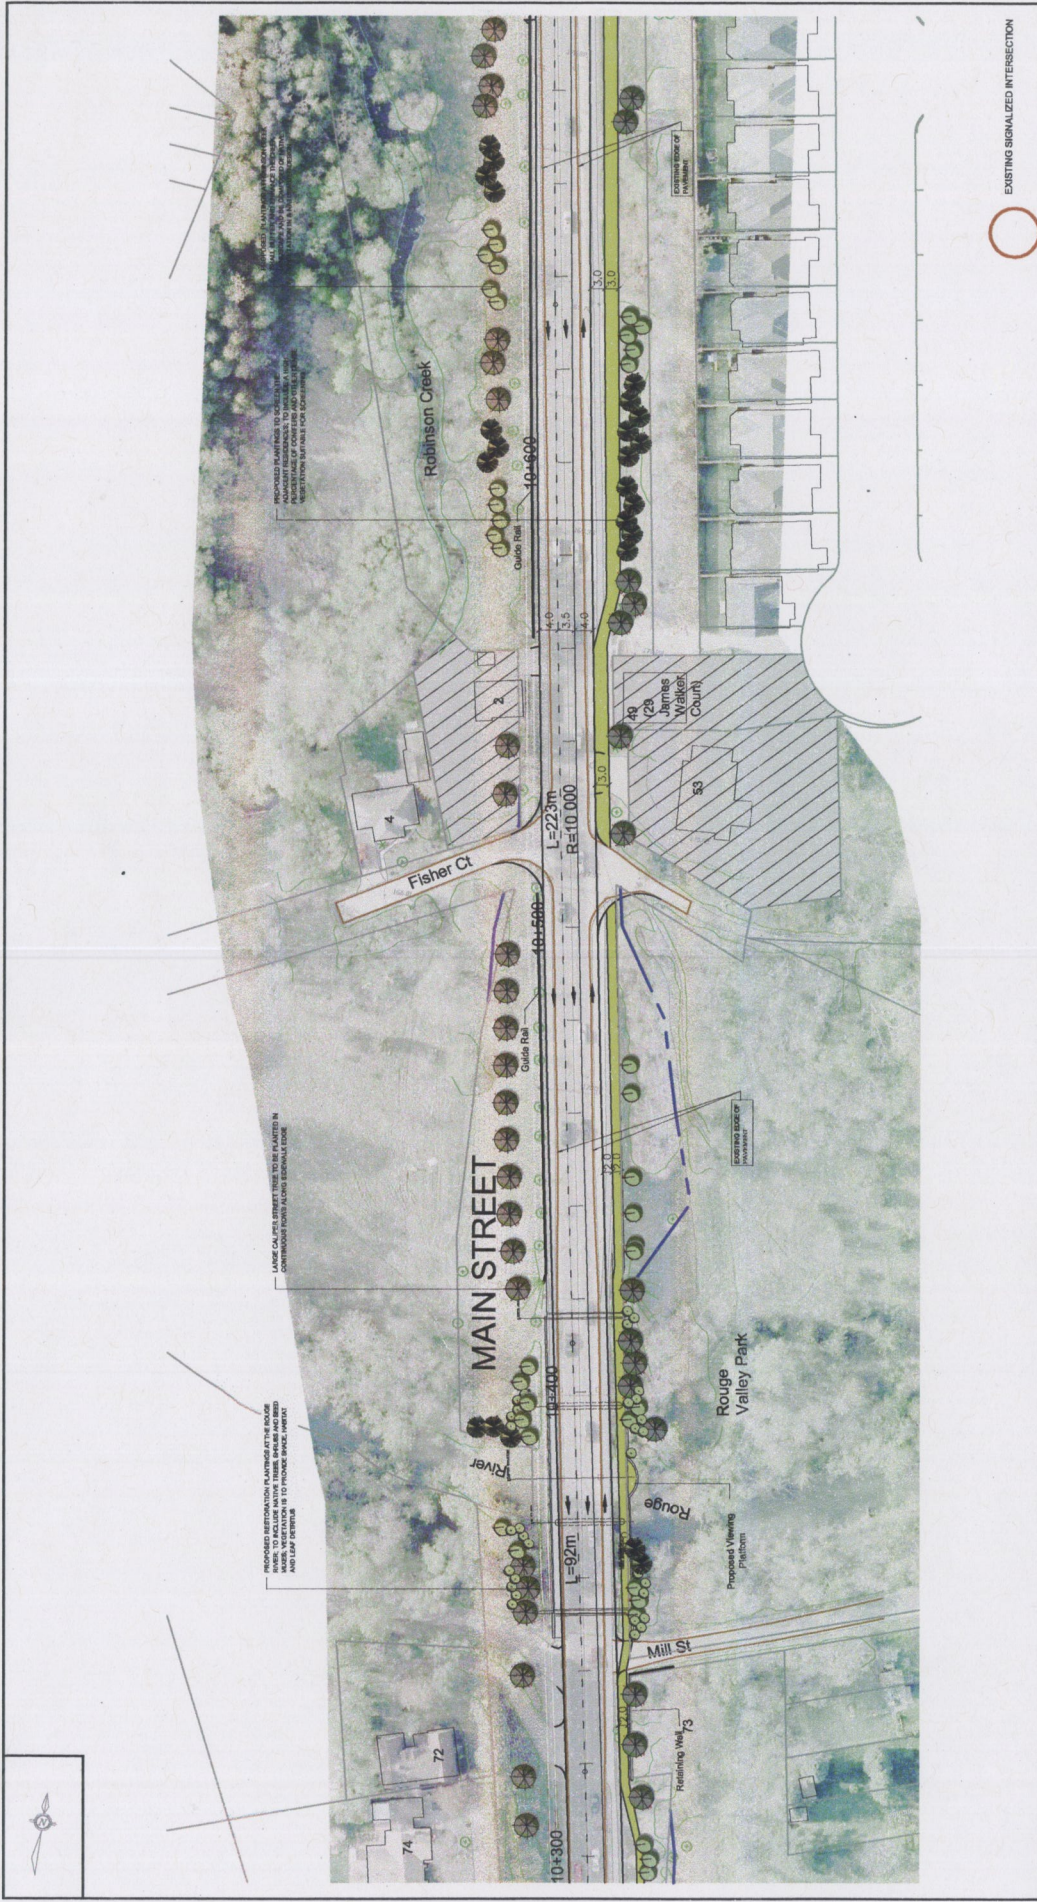


EXISTING SIGNALIZED INTERSECTION

 A member of MARC GROUP	Scale HORIZONTAL 1:1 000 	HIGHWAY 407 TO HIGHWAY 7 - 3 LANE PREFERRED ALTERNATIVE TOWN OF MARKHAM MAIN STREET MARKHAM HIGHWAY 407 TO FUTURE DONALD COUSINS PARKWAY CLASS ENVIRONMENTAL ASSESSMENT STUDY	Legend : EXISTING VEGETATION  PROPOSED DECIDUOUS TREES  PROPOSED ORNAMENTAL DECIDUOUS TREES  PROPOSED CONIFEROUS TREES  PROPOSED SHRUBS  EXISTING HERITAGE BUILDING (PROPERTY OF THE TOWN OF MARKHAM)  EXISTING PROPERTY LINE  PROPOSED PROPERTY LINE  EXISTING SIDEWALK  PROPOSED SIDEWALK 	EXHIBIT 6-1b
---	--	---	--	----------------------------



EXISTING SIGNALIZED INTERSECTION

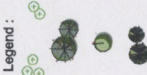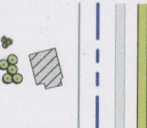 A member of MWH GROUP	Scale HORIZONTAL 1:1 000 5 0 25	HIGHWAY 407 TO HIGHWAY 7 - 3 LANE PREFERRED ALTERNATIVE TOWN OF MARKHAM MAIN STREET MARKHAM HIGHWAY 407 TO FUTURE DONALD COUSENS PARKWAY CLASS ENVIRONMENTAL ASSESSMENT STUDY	Legend :  EXISTING VEGETATION PROPOSED DECIDUOUS TREES PROPOSED ORNAMENTAL DECIDUOUS TREES PROPOSED CONIFEROUS TREES  PROPOSED SHRUBS EXISTING HERITAGE BUILDING / PROPERTY (OF THE ONTARIO HERITAGE ACT) EXISTING PROPERTY LINE PROPOSED PROPERTY LINE EXISTING SIDEWALK PROPOSED SIDEWALK	EXHIBIT 6-1c