
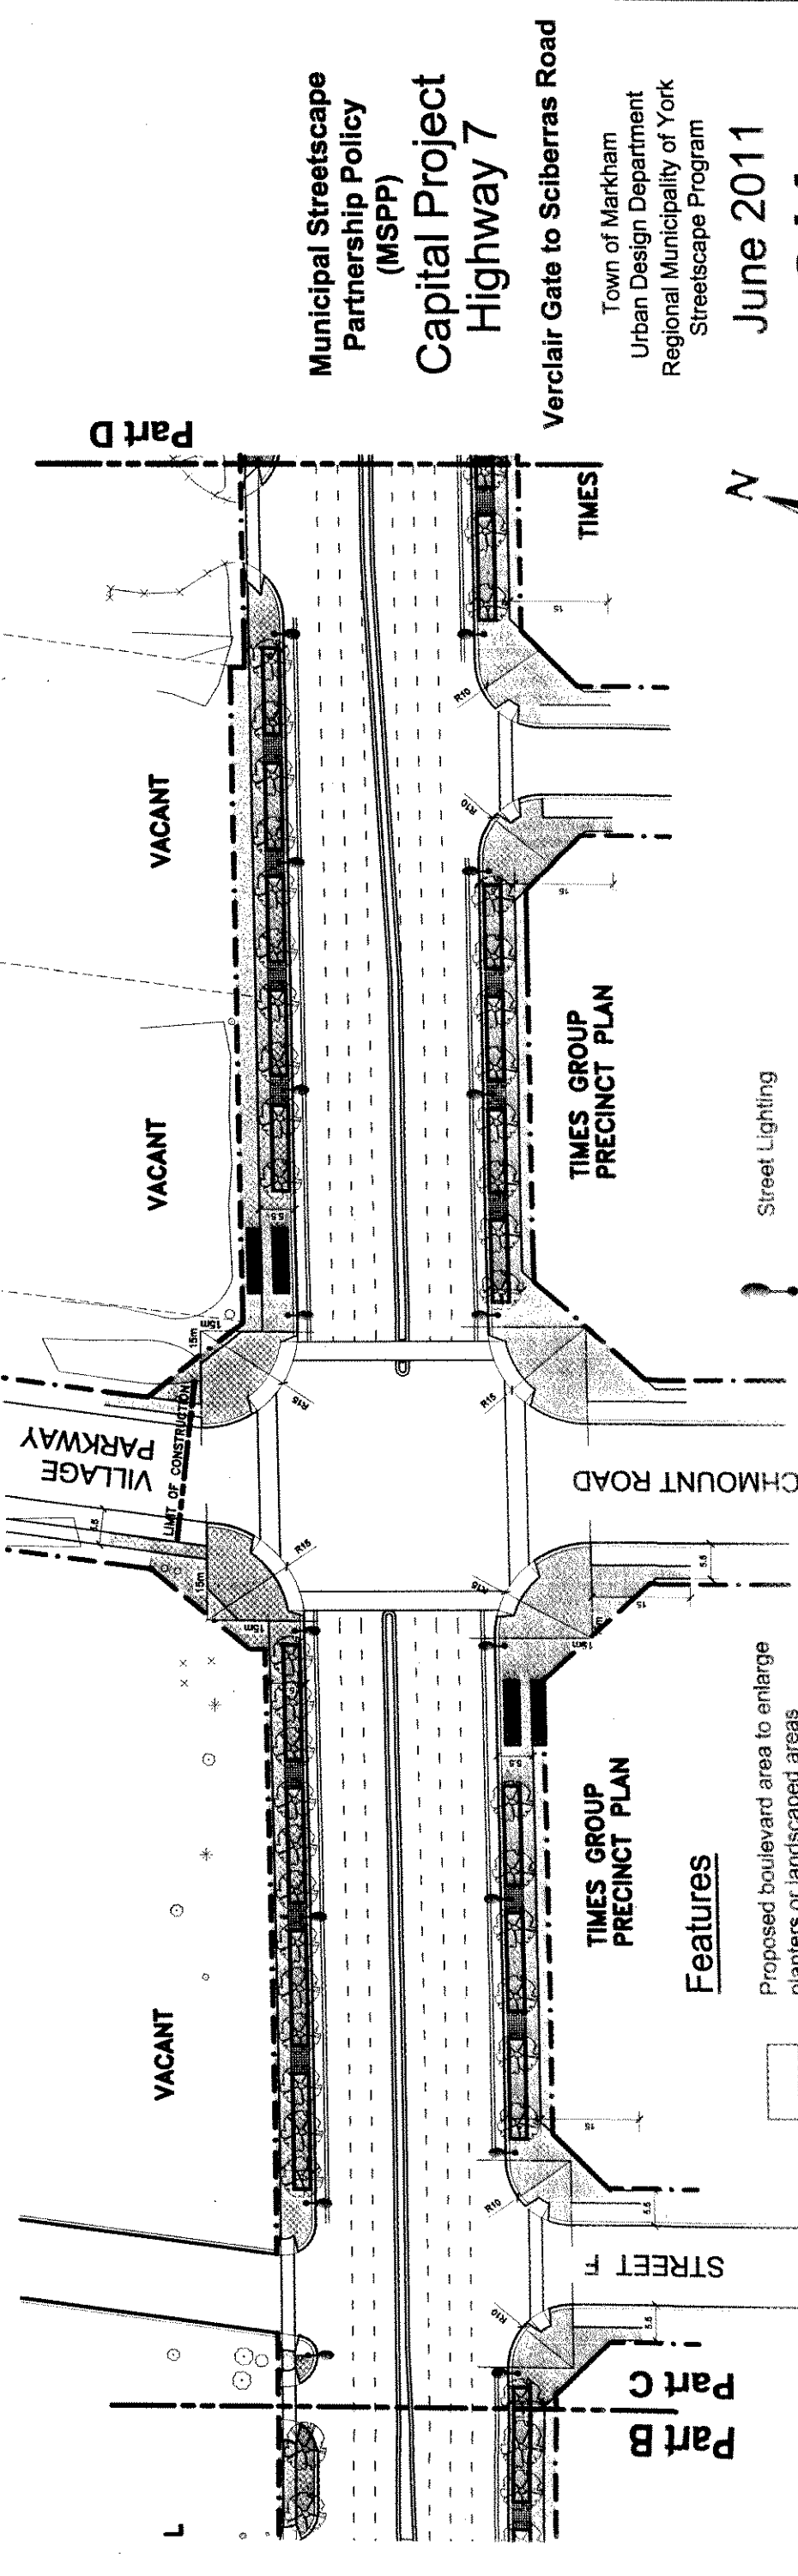
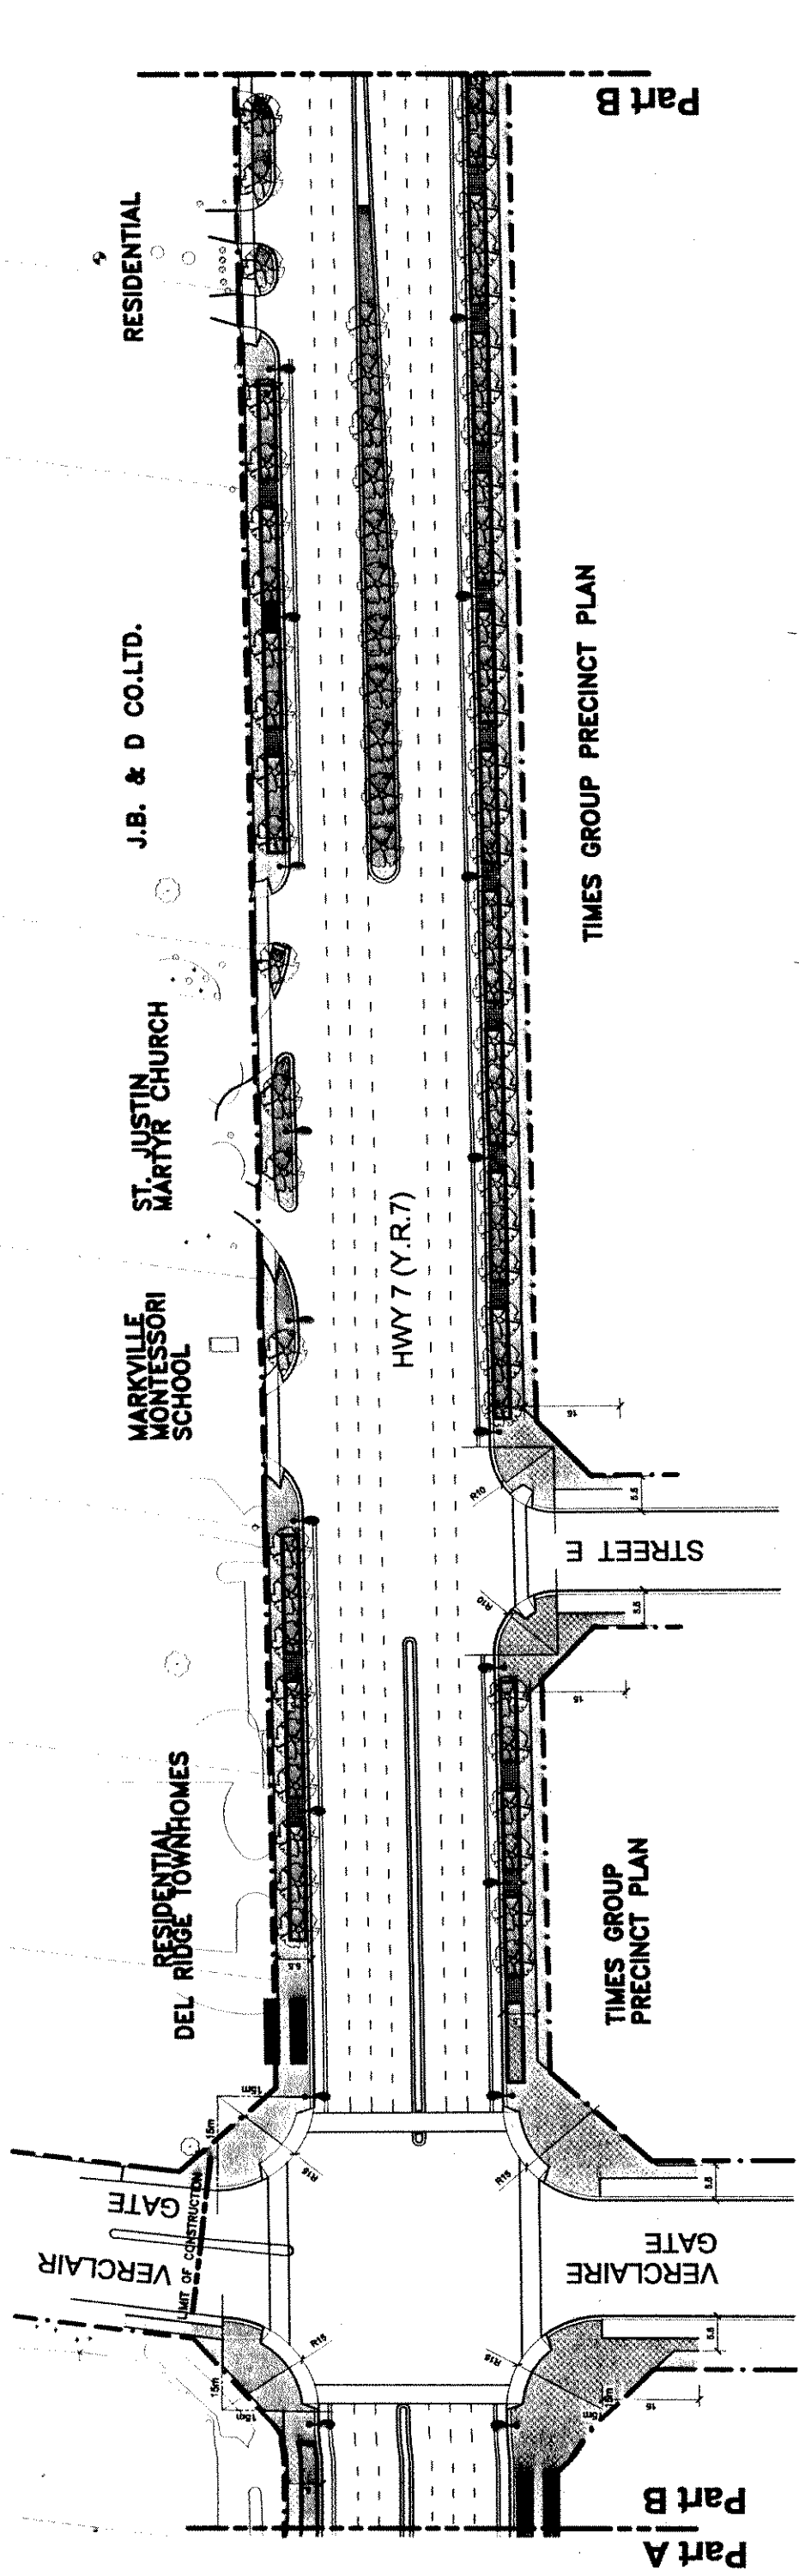
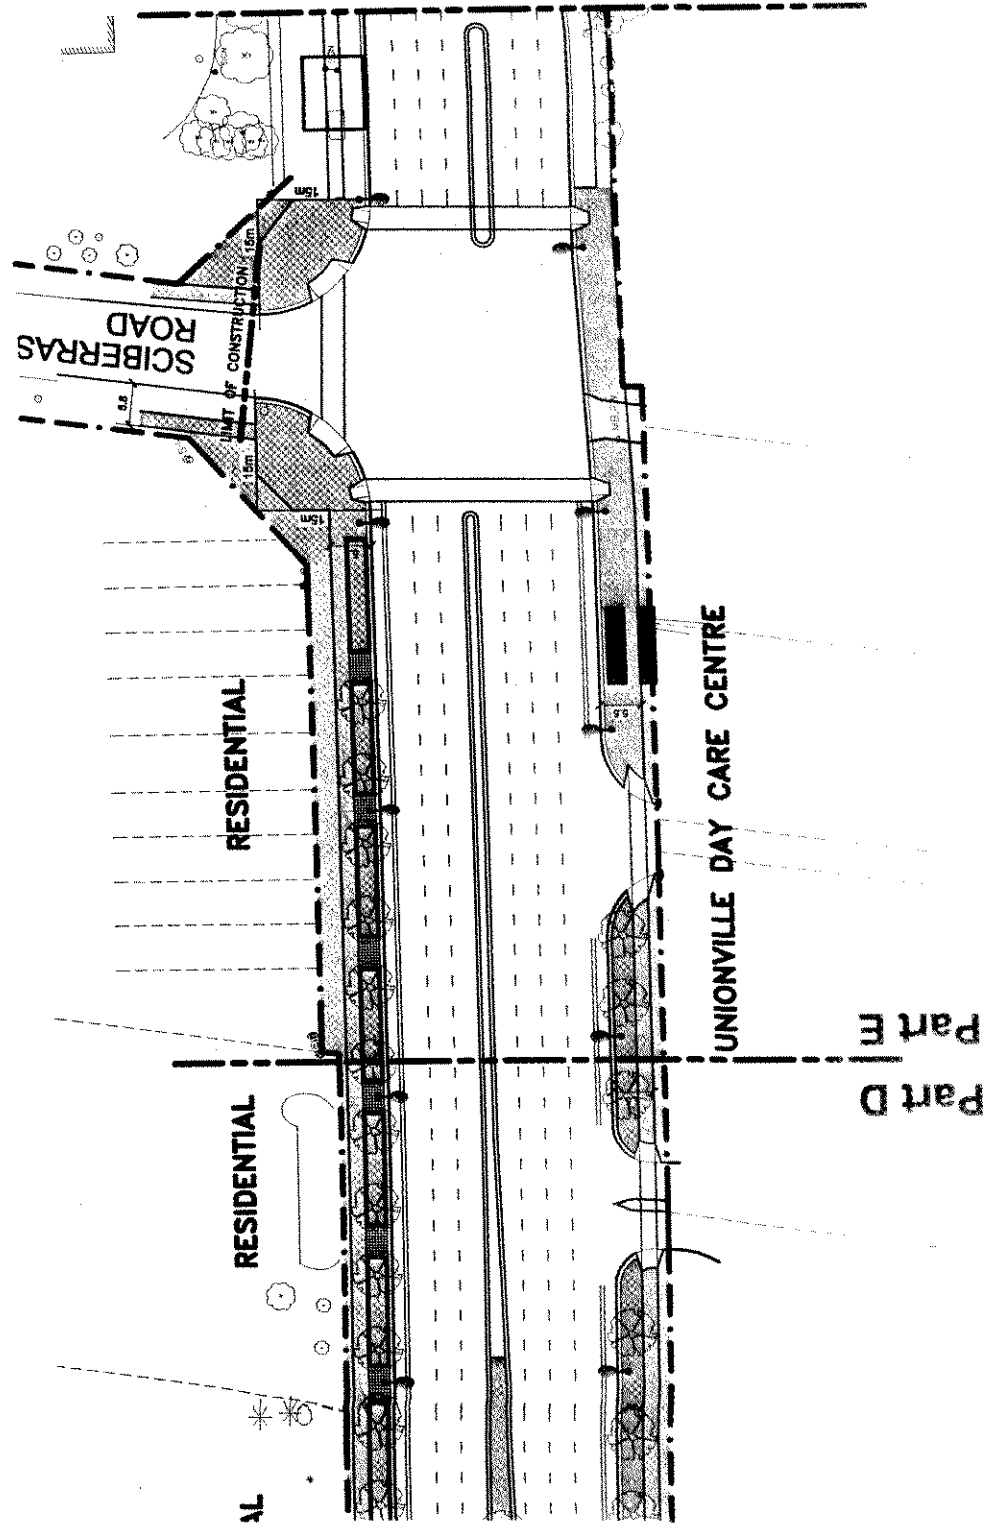


Municipal Streetscape Partnership Policy (MSPP)
 Capital Project Highway 7
 Verclair Gate to Sciberras Road
 Town of Markham
 Urban Design Department
 Regional Municipality of York
 Streetscape Program
 June 2011
 Attachment B
 2/4

Features

- Proposed boulevard area to enlarge planters or landscaped areas
- Raised planters to be enlarged where possible
- Interim planting area until abutting area is developed

- Street Lighting
- Unit pavers between planters
- Concrete strip adjacent to the curb
- 2m Concrete Sidewalk

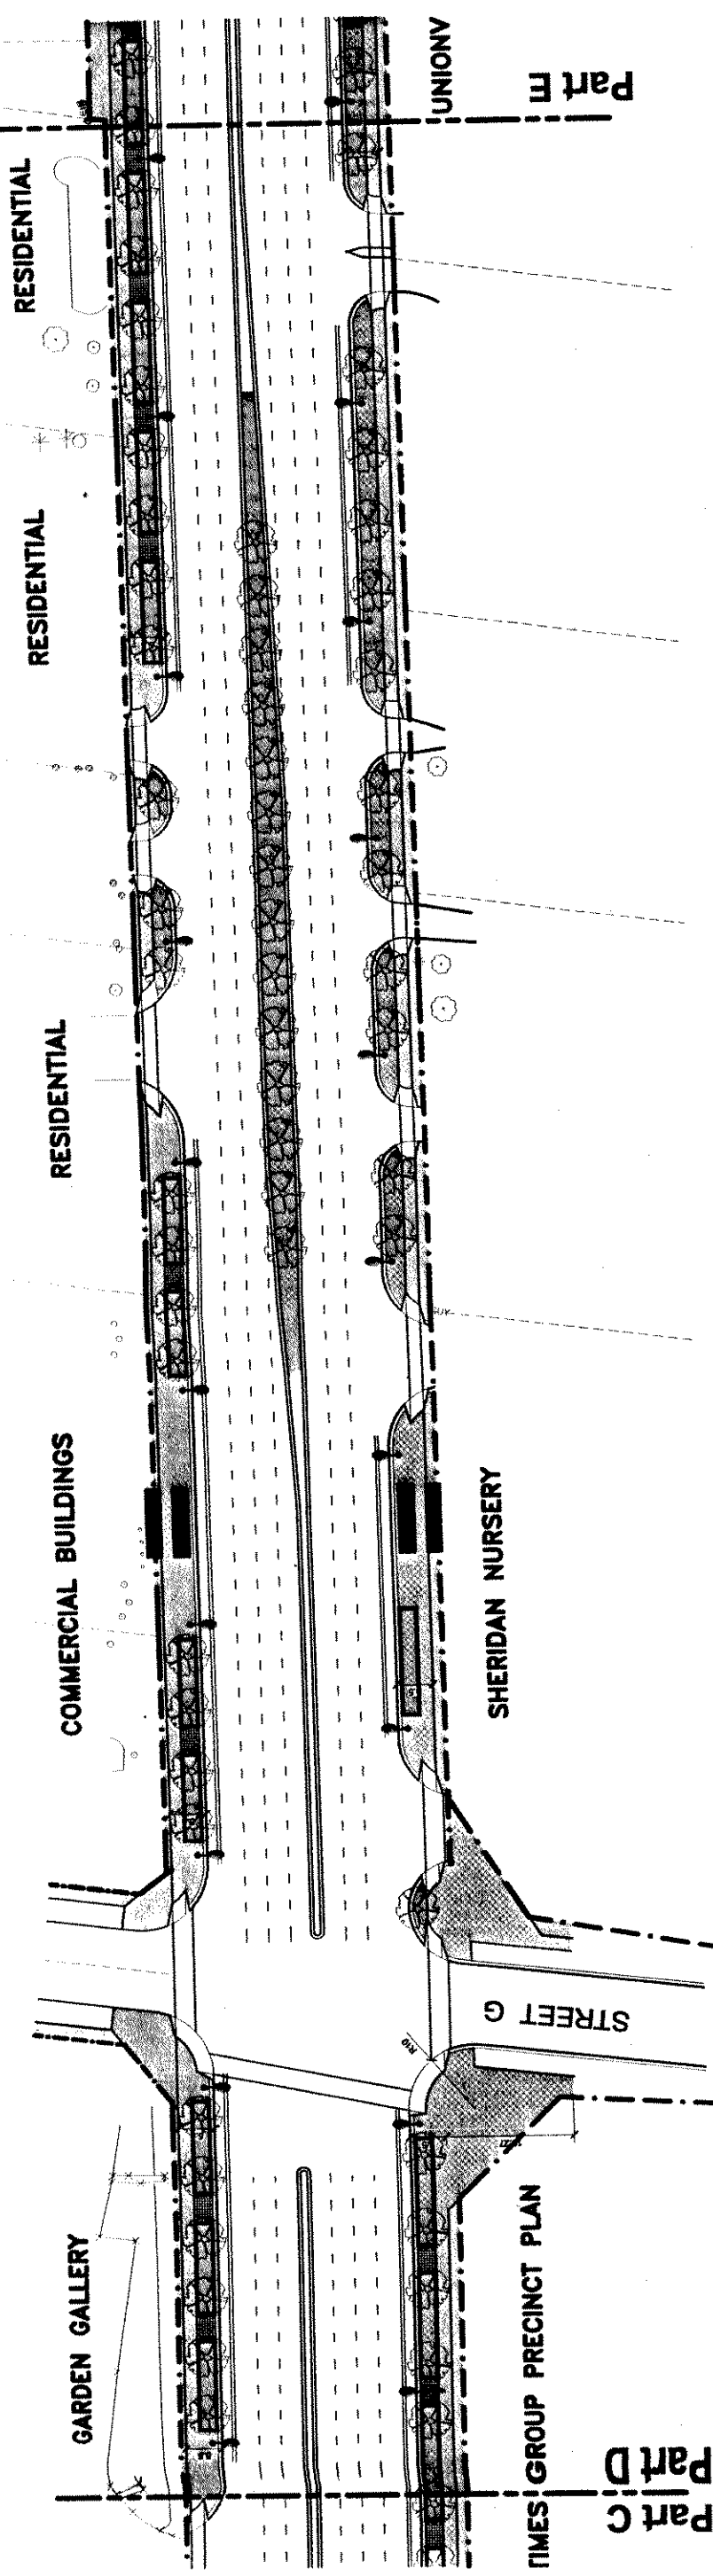

Features

- Proposed boulevard area to enlarge planters or landscaped areas
- Raised planters to be enlarged where possible
- Interim planting area until abutting areas are developed
- Street Lighting
- Unit pavers between planters
- Concrete strip adjacent to the curb
- 2m Concrete Sidewalk

Municipal Streetscape Partnership Policy (MSPP) Capital Project Highway 7

Verclair Gate to Sciberras Road

Town of Markham
Urban Design Department
Regional Municipality of York
Streetscape Program



June 2011

3/4

1:1000


Attachment B

"For information only"

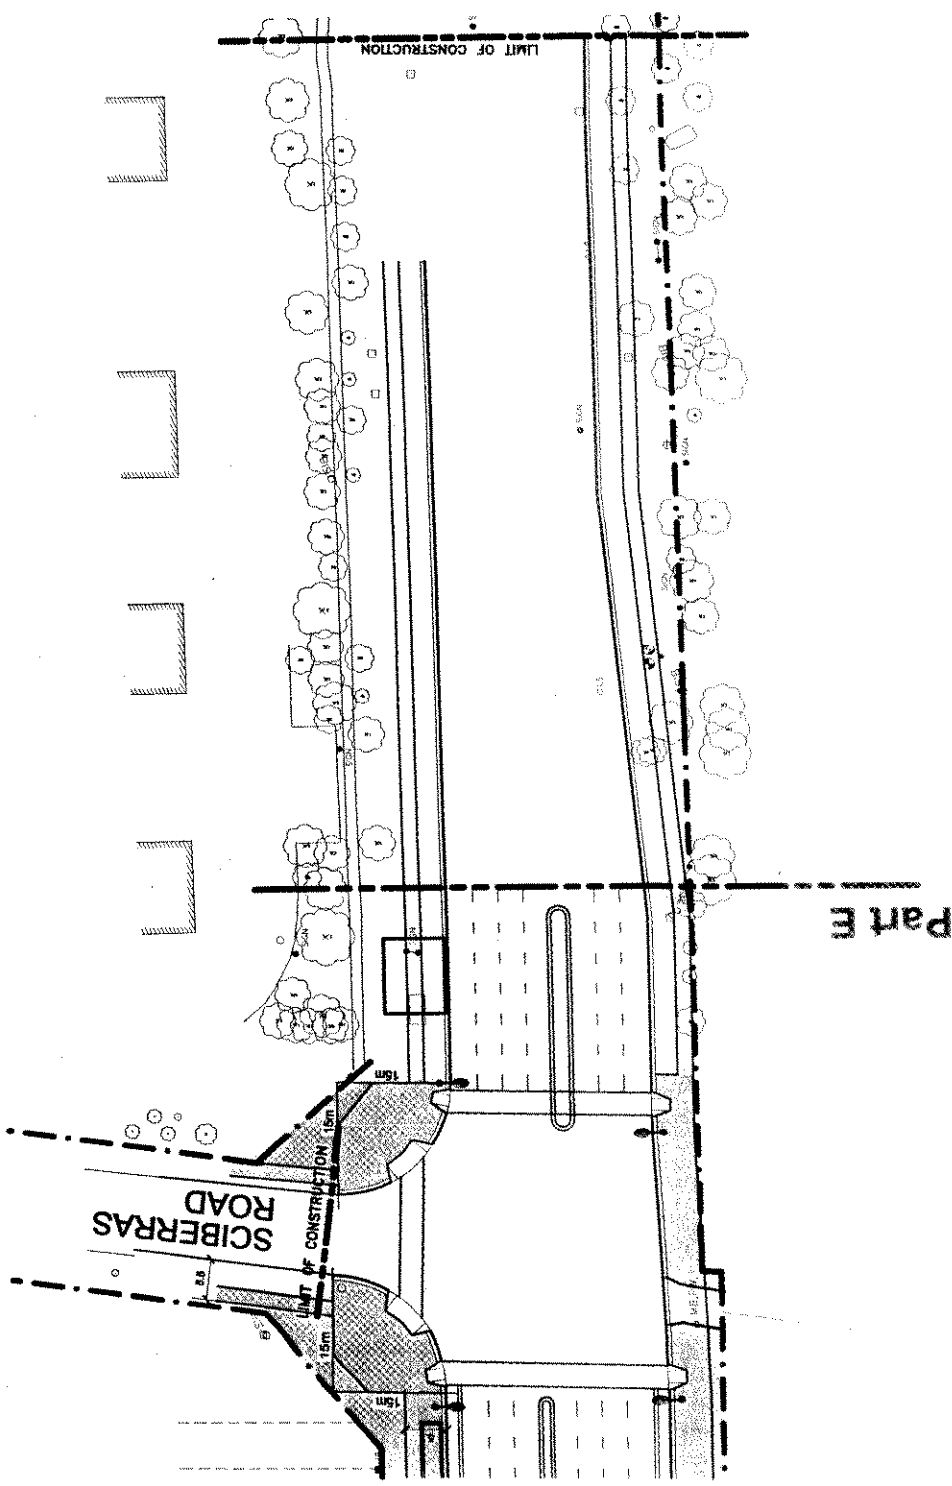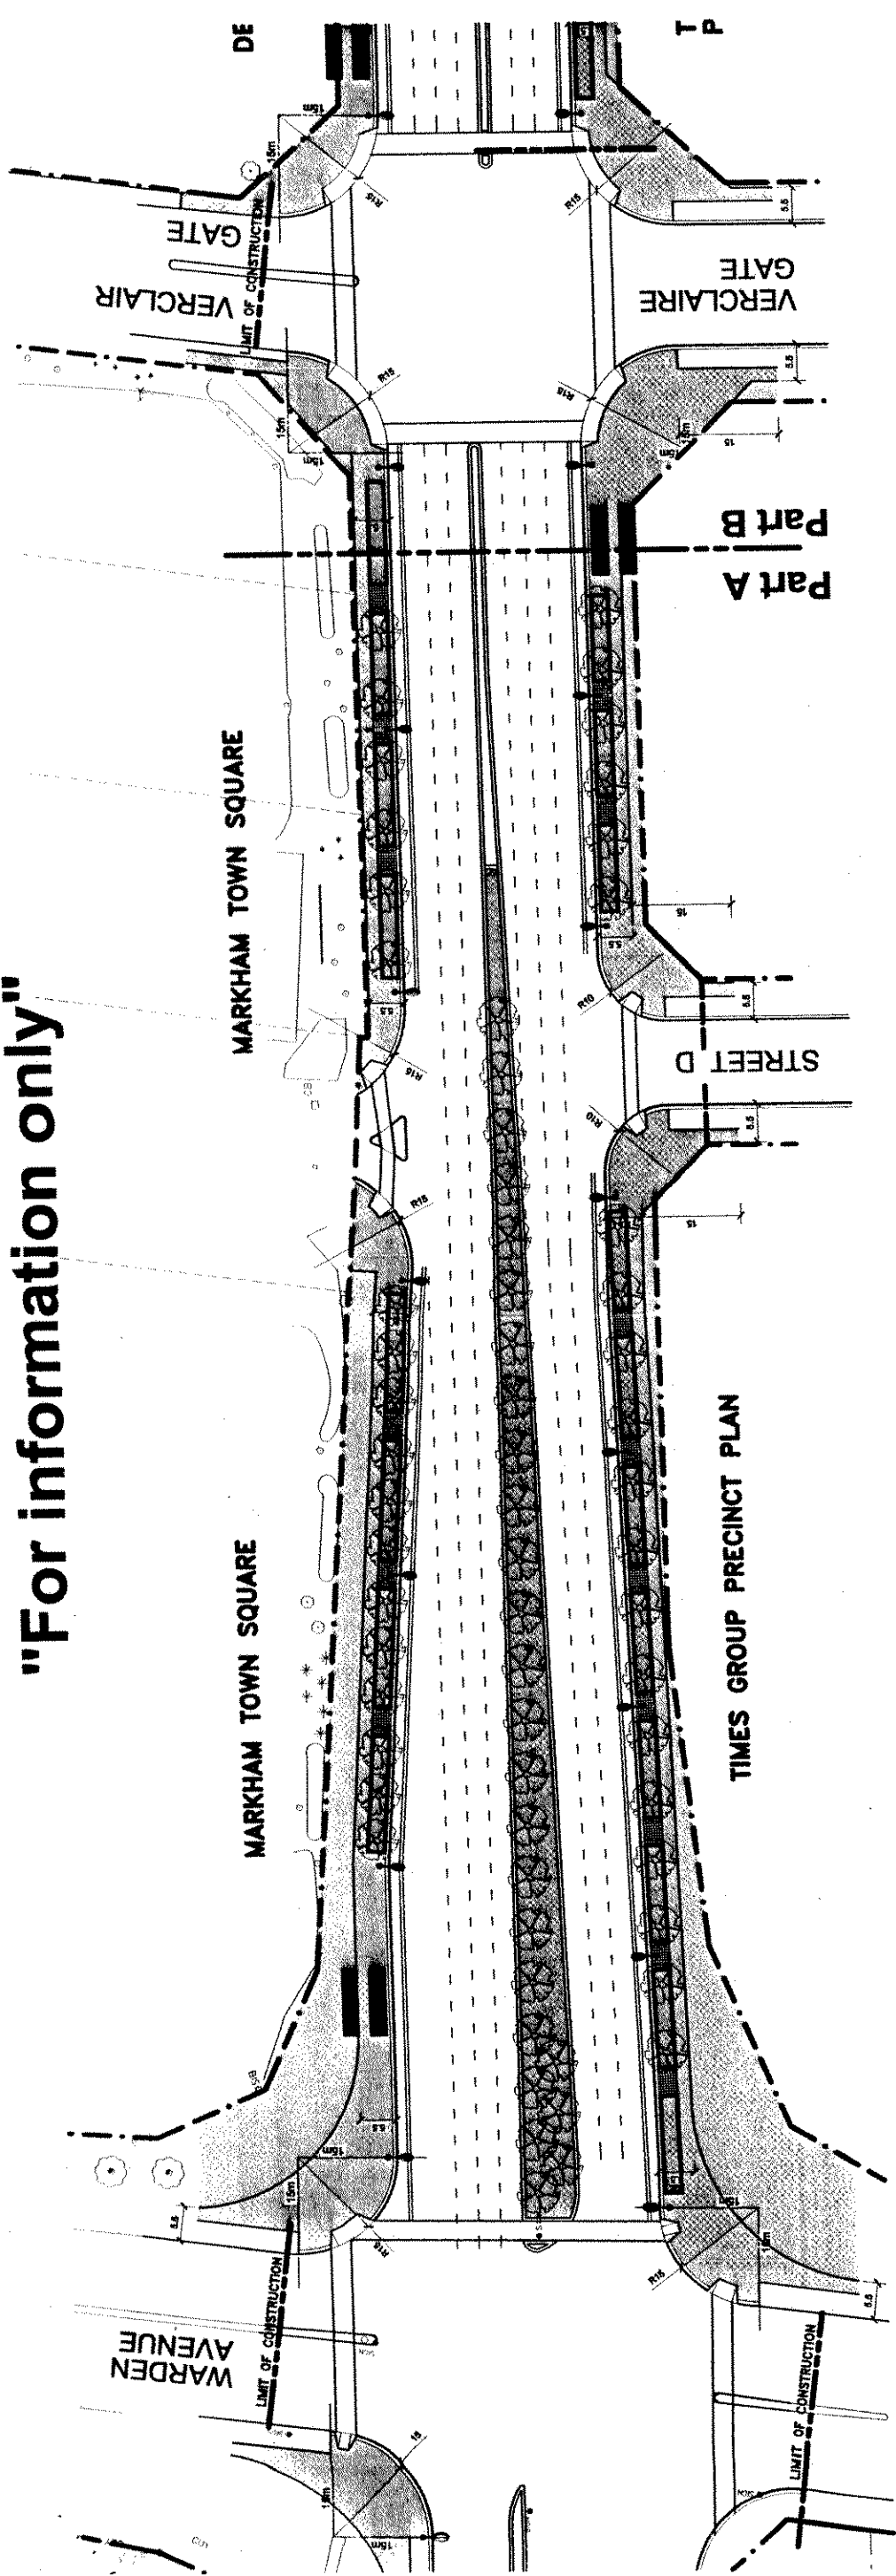

Features

- Proposed boulevard area to enlarge planters or landscaped areas
- Raised planters to be enlarged where possible
- Interim planting area until abutting areas are developed
- Street Lighting
- Unit pavers between planters
- Concrete strip adjacent to the curb
- 2m Concrete Sidewalk

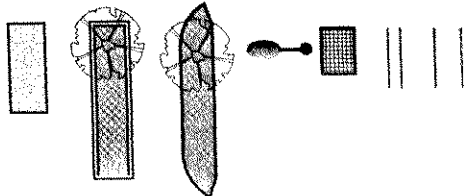

Municipal Streetscape Partnership Policy (MSPP) Capital Project Highway 7

Verclaire Gate to Sciberras Road

Town of Markham
Urban Design Department
Regional Municipality of York
Streetscape Program

June 2011



Attachment B

4/4