


LEGEND

-  Existing Stop Sign
-  Proposed Stop Sign

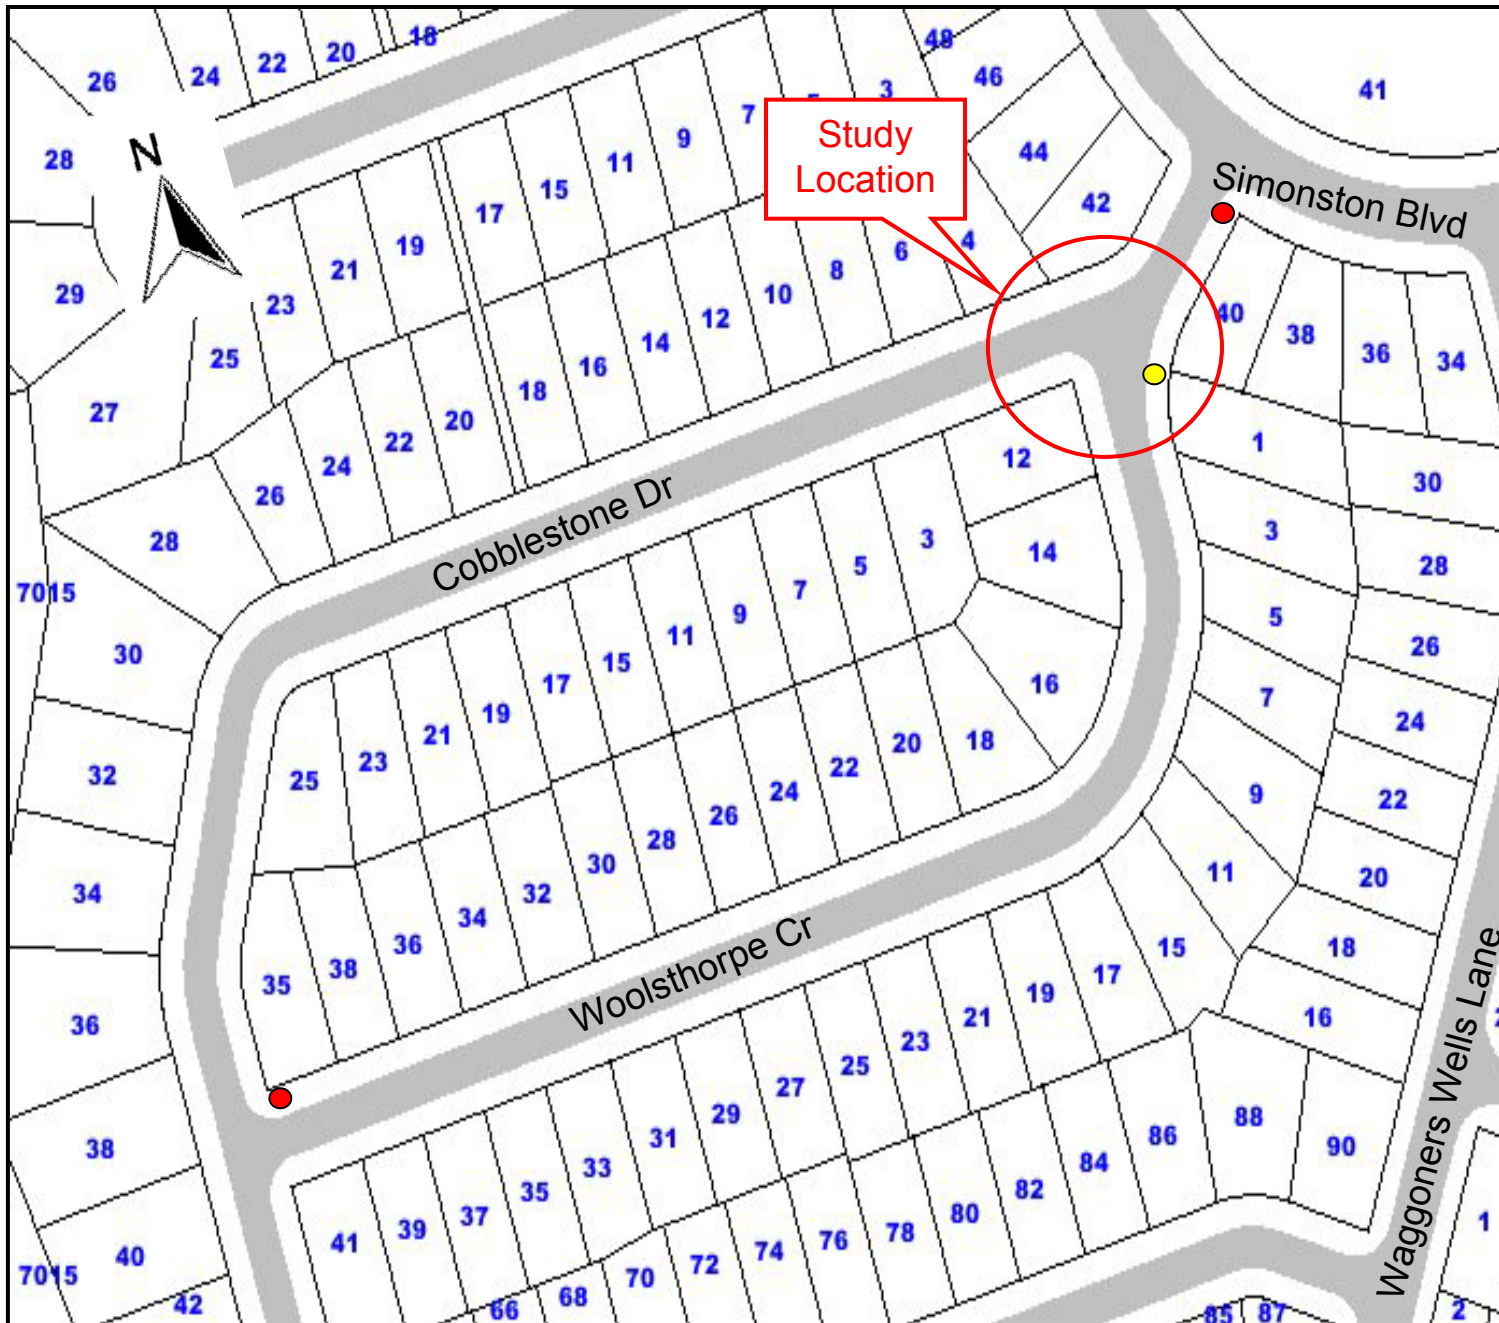

**Woolsthorpe Cres. at
Cobblestone Dr.**

Side Stop Control

**Engineering Dept
September 2004**

Attachment 1