


Adamson Plan / Mobility Hub

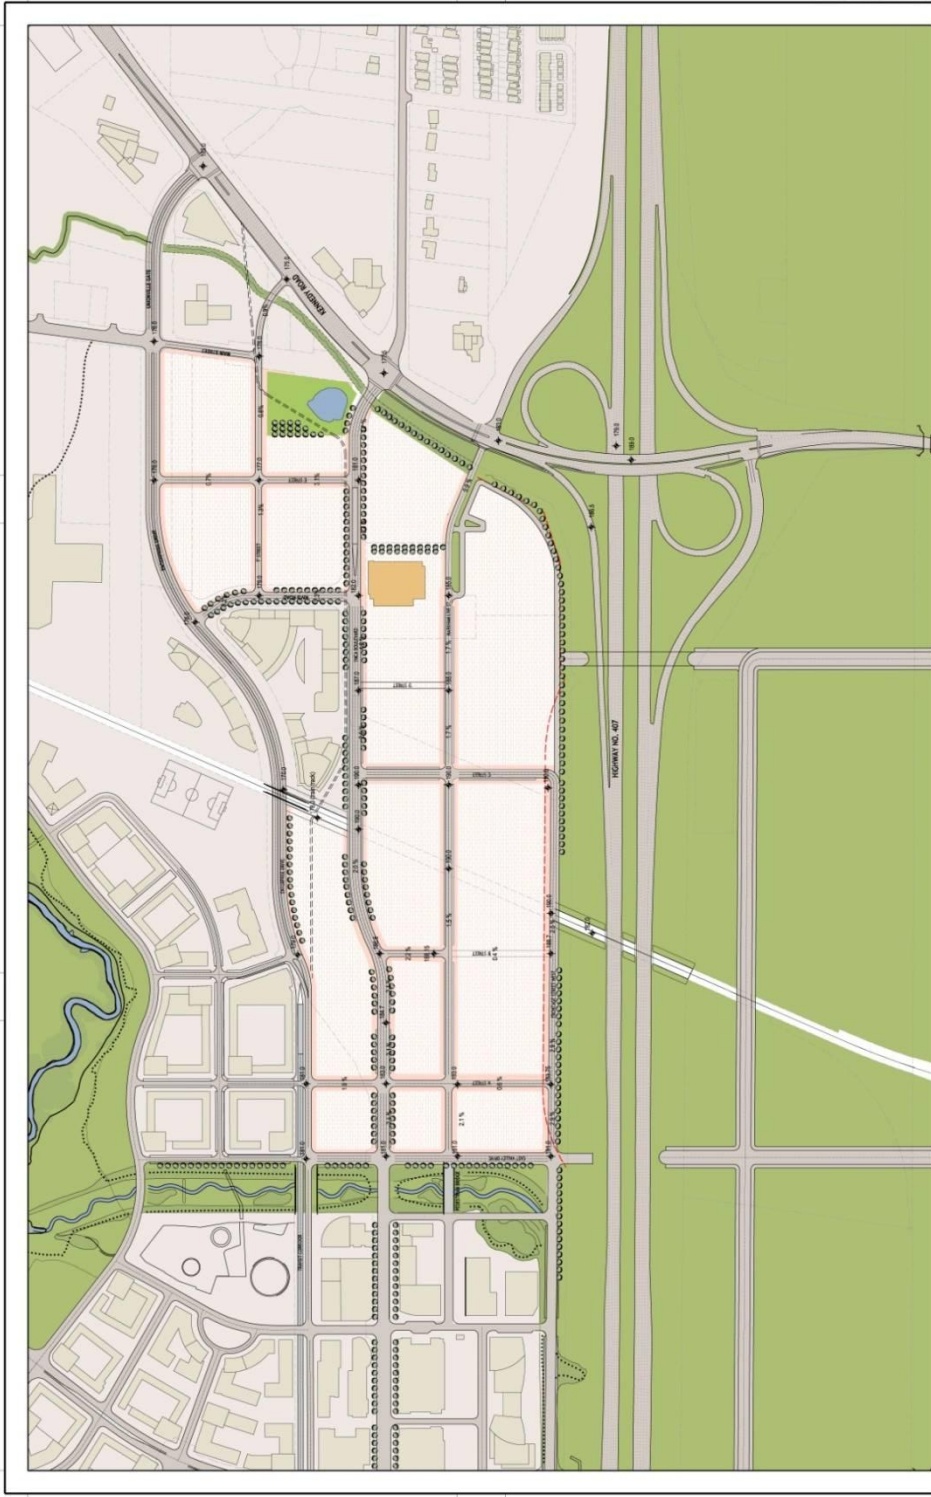

Markham Centre Station - SITEPLAN OPTION C

SCALE: 1:250 at A1 Sheet Size 1:500 at A2 Sheet Size 1:1000 at A3 Sheet Size

February 28, 2011

Markham Live - Markham, Ontario, Canada

adamson SK-066 C
ASSOCIATES + ARCHITECTS
LANDSCAPE ARCHITECTS