



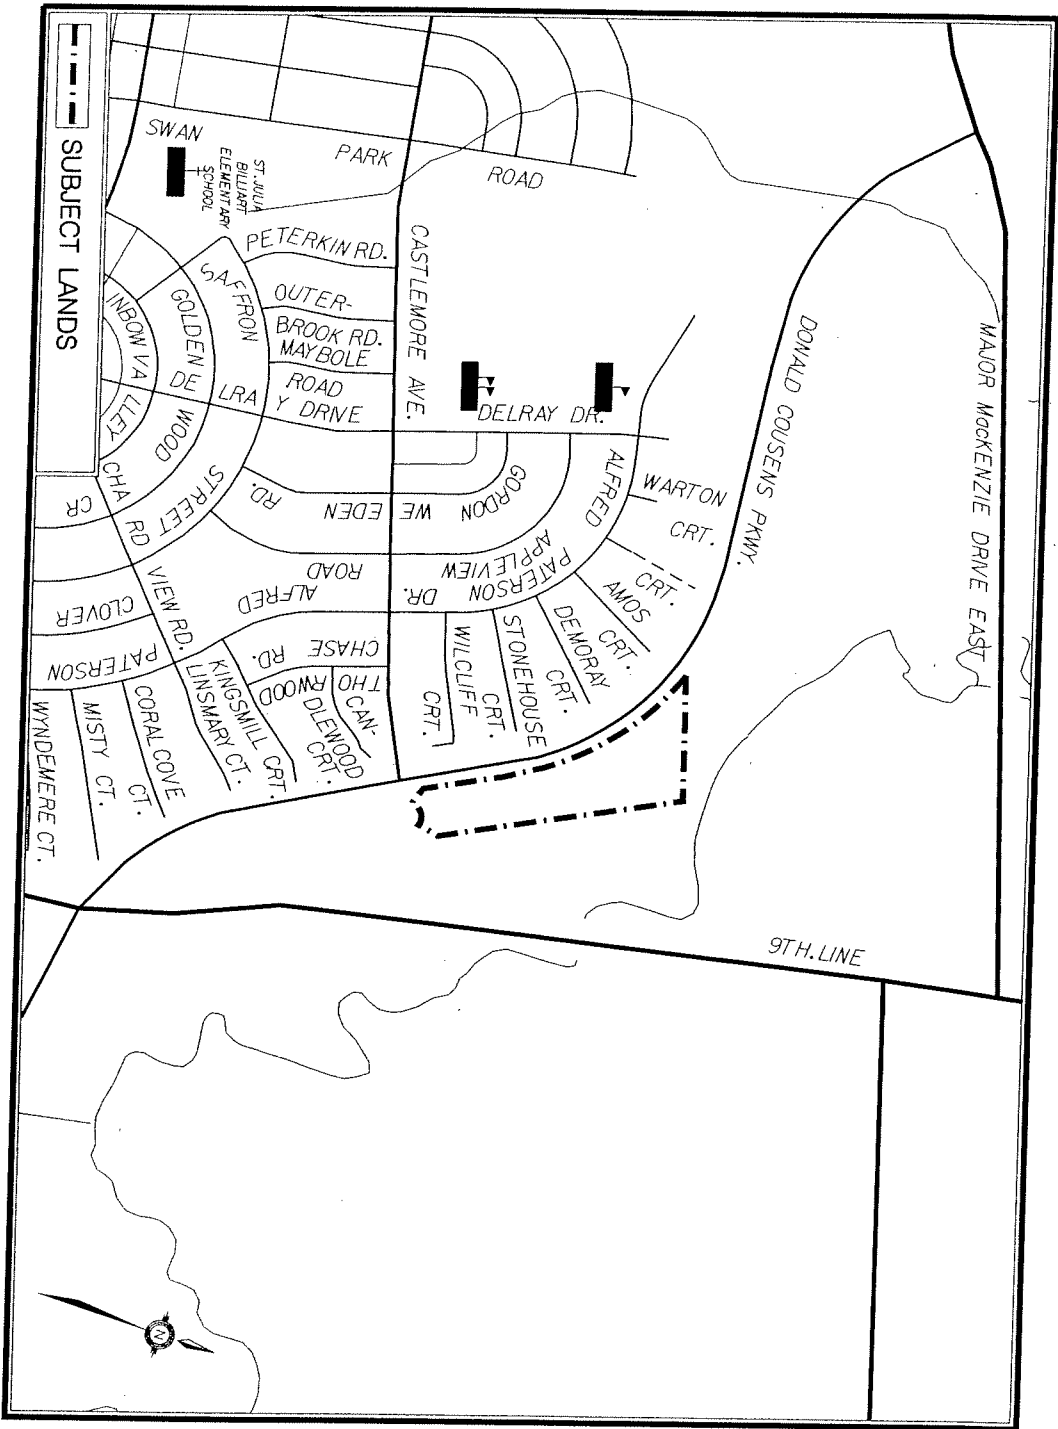

--- SUBJECT LANDS

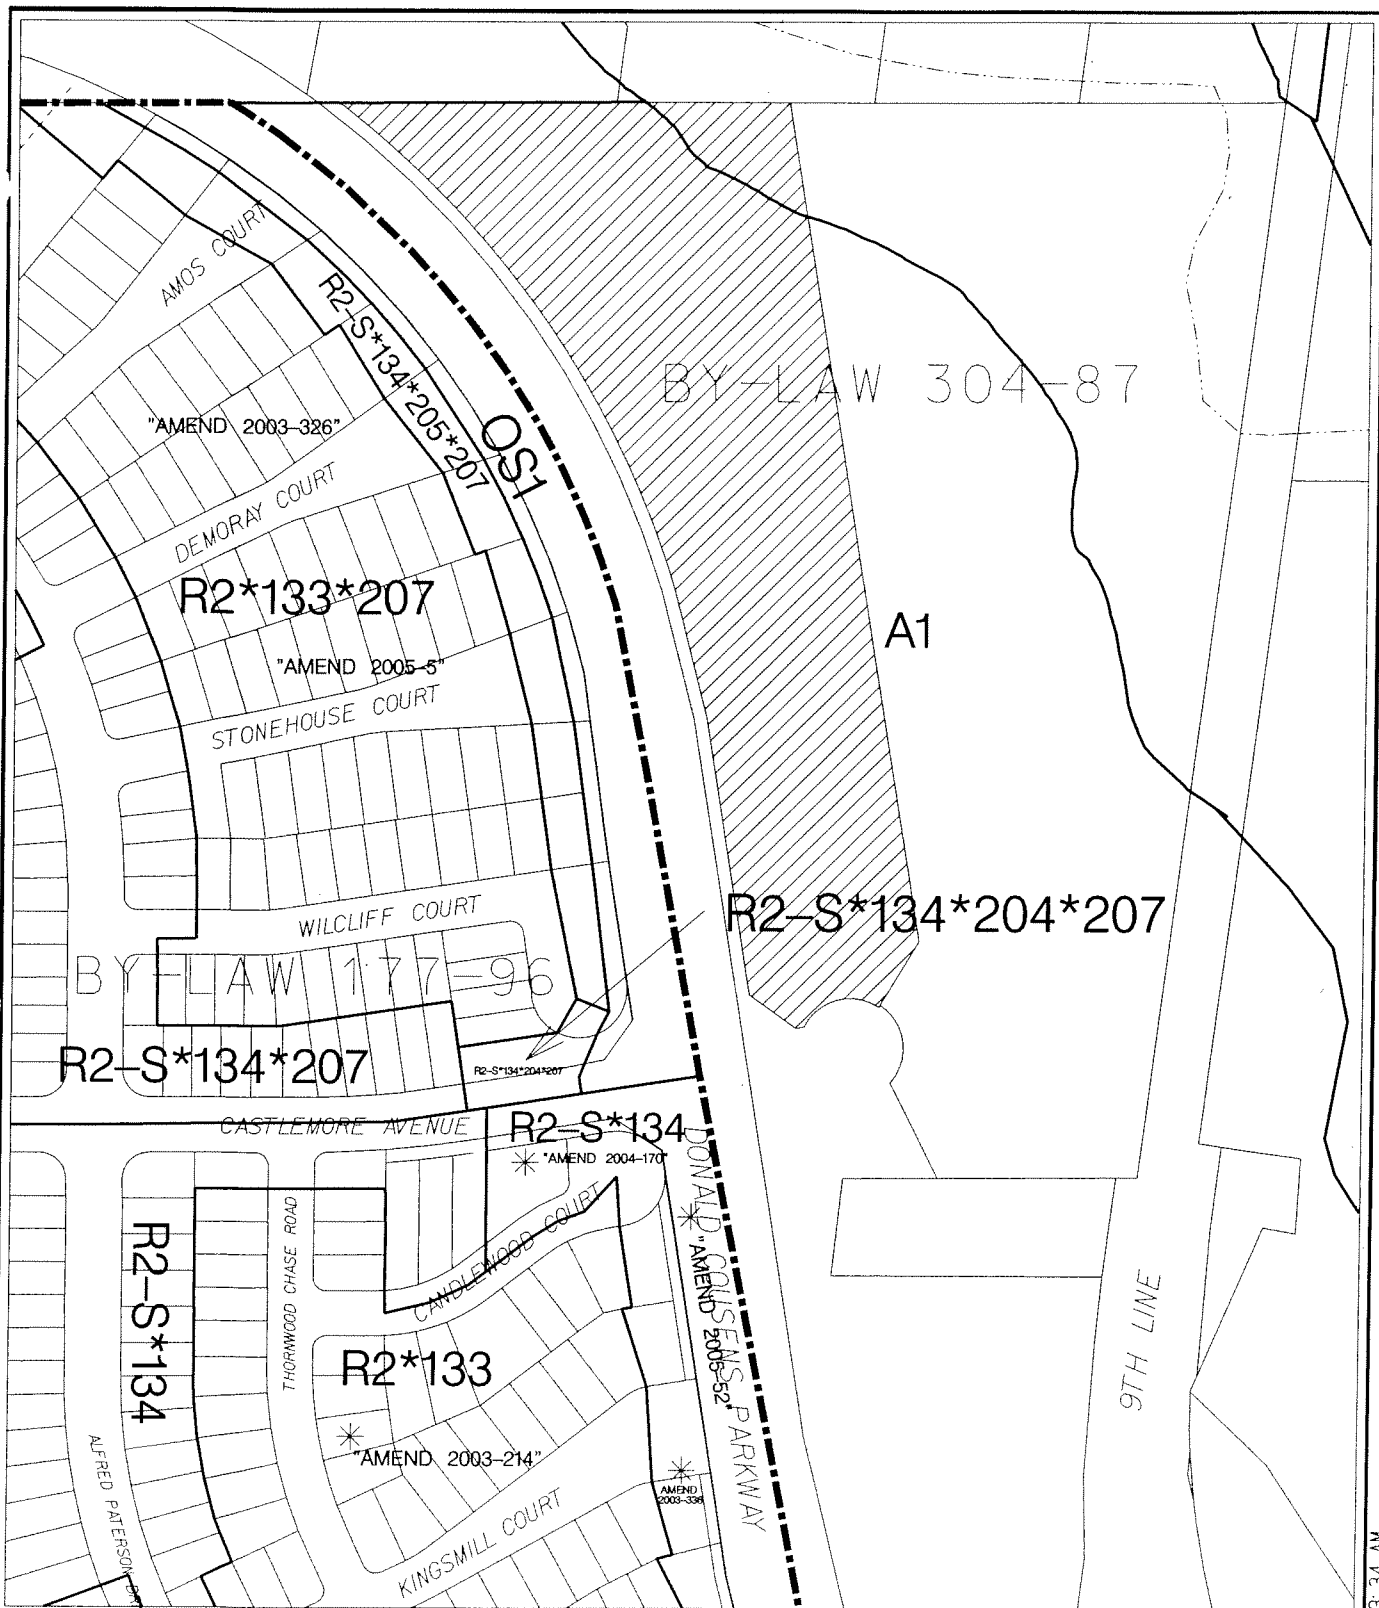

AREA CONTEXT

APPLICANT: HUMBOLD GREENSBOROUGH VALLEY
DEVELOPMENT PTS. 10 & 19 65R-30379

PT LT 19 CON 8

FILE No: ZA10132122;SC10132123(SM)




DEVELOPMENT SERVICES COMMISSION

DWN BY: DD

CHK BY: SM

SCALE 1:

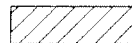

SUBJECT LANDS

DATE: 04/05/11

FIGURE No.2

ZA10132122.dgn 28/04/2011 9:43:34 AM




AIR PHOTO 2009

APPLICANT: HUMBOLD GREENSBOROUGH VALLEY
DEVELOPMENT PTS. 10 & 19 65R-30379

PT LT 19 CON 8

FILE No: ZA10132122;SC10132123(SM)

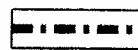 SUBJECT LANDS

DATE: 03/30/11




DEVELOPMENT SERVICES COMMISSION

DWN BY: DD

CHK BY: SM

SCALE 1:

FIGURE No.3

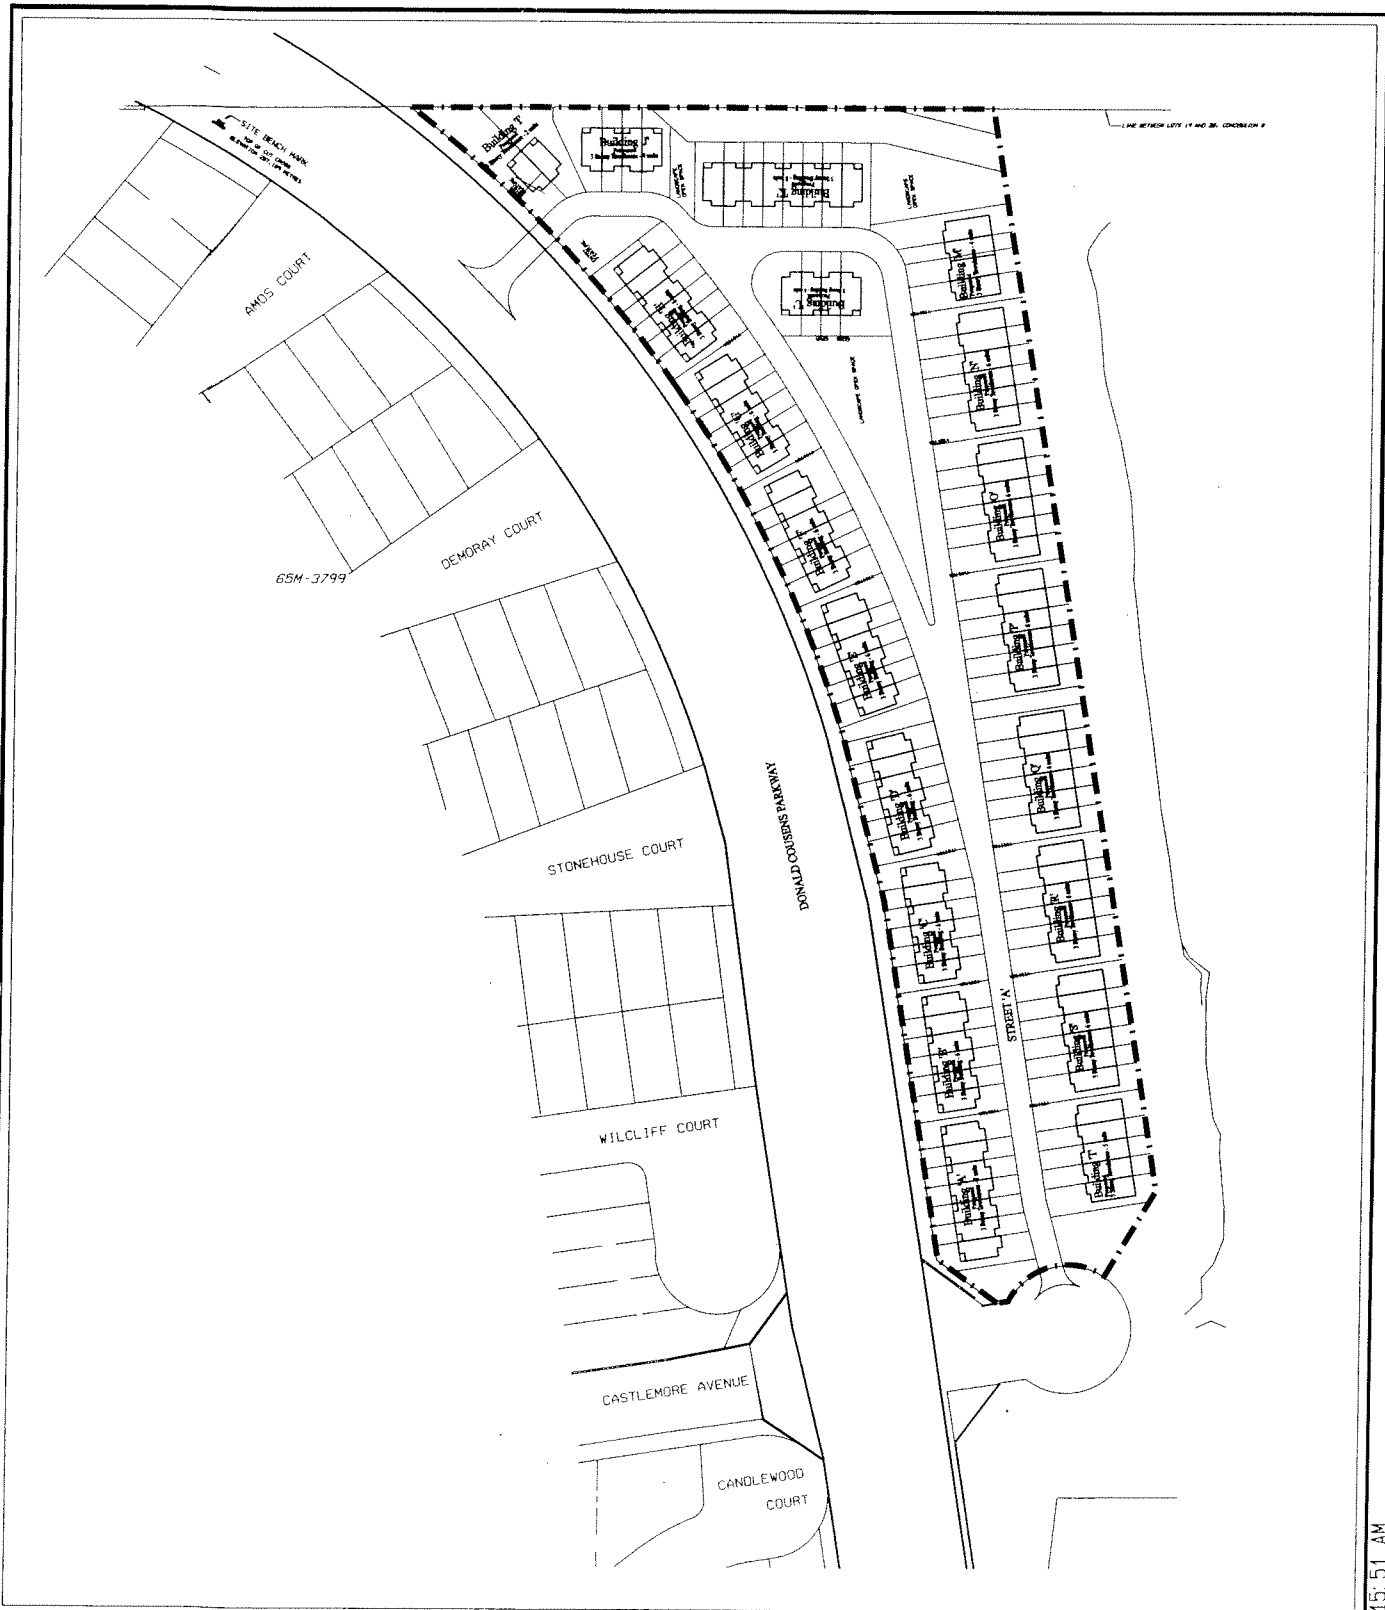

SITE PLAN

APPLICANT: HUMBOLD GREENSBOROUGH VALLEY
DEVELOPMENT PTS. 10 & 19 65R-30379
PT LT 19 CON 8

FILE No: ZA10132122;SC10132123(SM)



DEVELOPMENT SERVICES COMMISSION

DWN BY: DD

CHK BY: SM

SCALE 1:





SUBJECT LANDS

DATE: 03/30/11

FIGURE No.4



ZA10132122.dgn 30/03/2011 10:15:51 AM

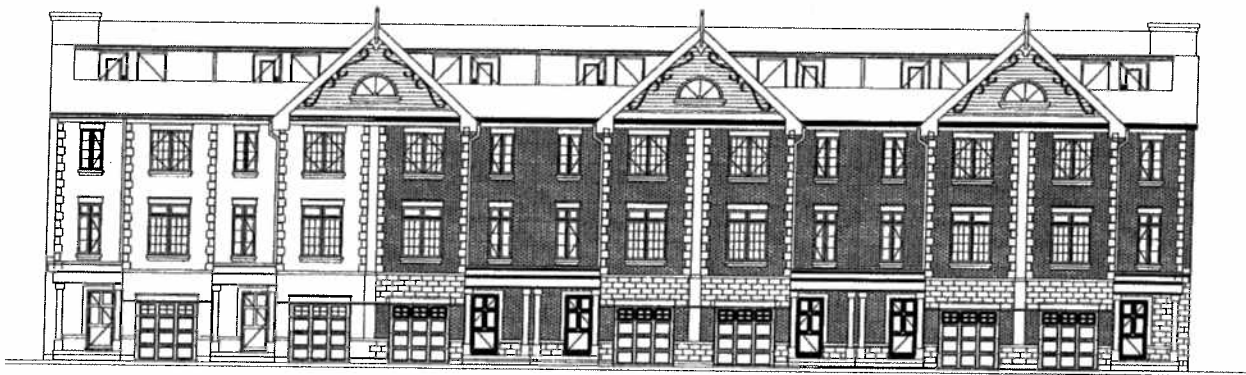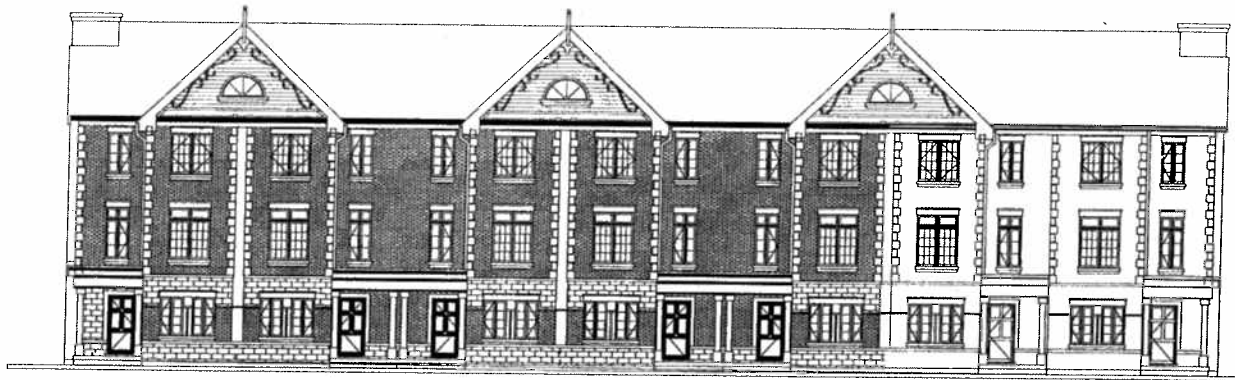

PROPOSED ELEVATIONS

APPLICANT: HUMBOLD GREENSBOROUGH VALLEY
DEVELOPMENT PTS. 10 & 19 65R-30379
PT LT 19 CON 8

FILE No: ZA10132122;SC10132123(SM)



DEVELOPMENT SERVICES COMMISSION

DWN BY: DD

CHK BY: SM

DATE: 03/30/11

FIGURE No.5

ZA10132122.dgn 30/03/2011 11:50:41 AM