



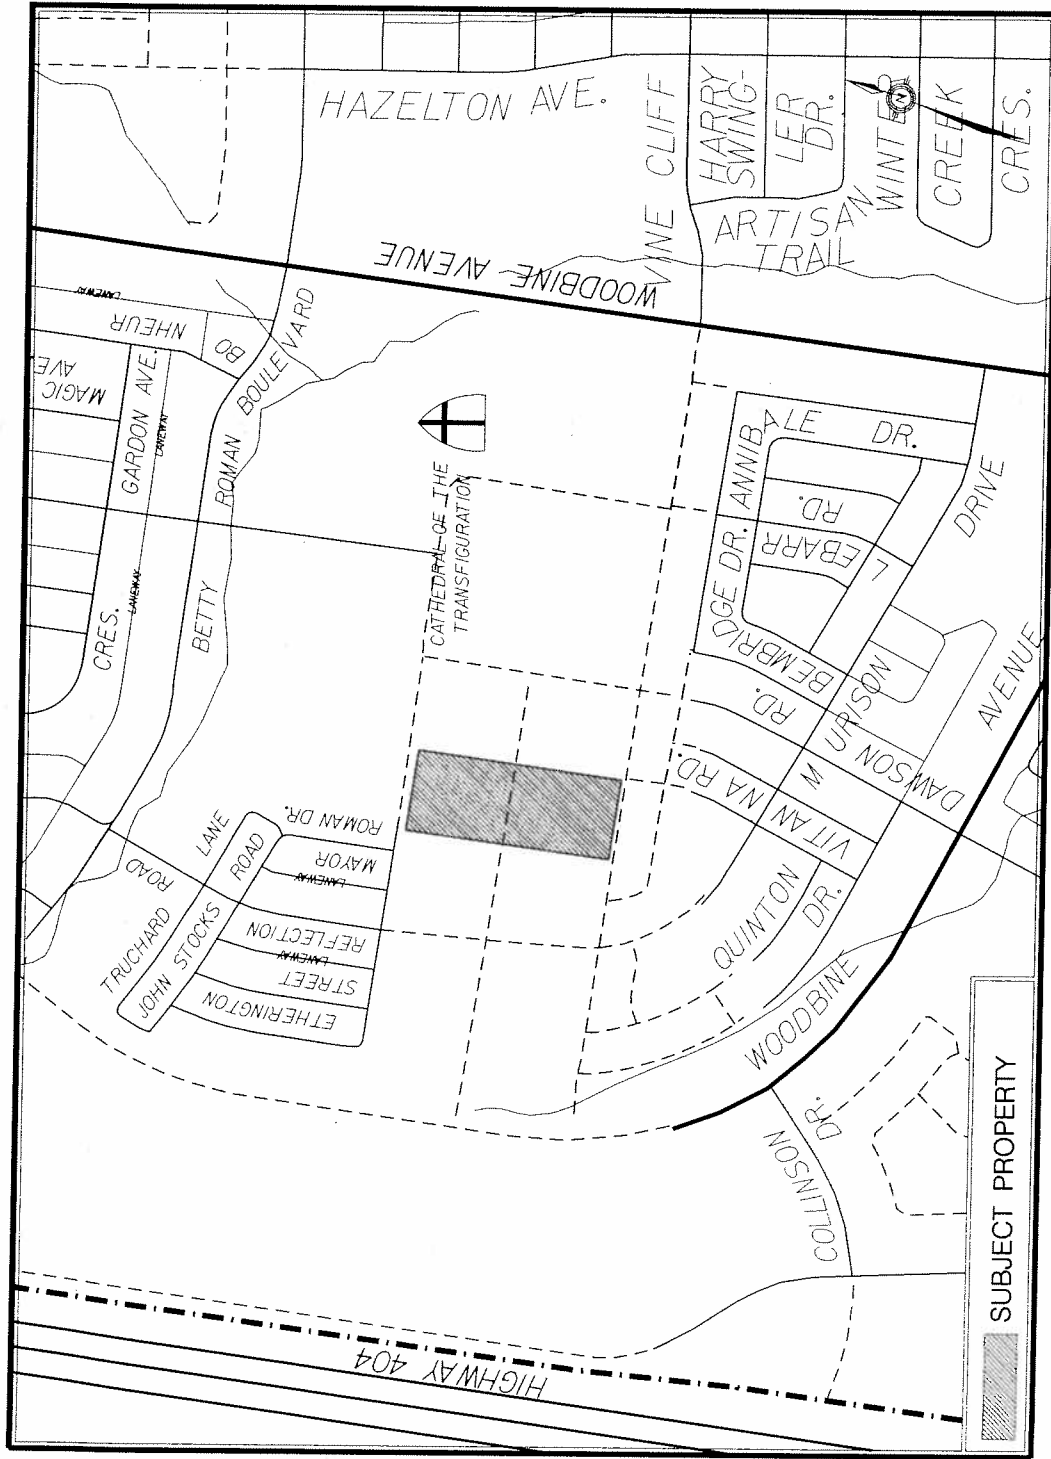

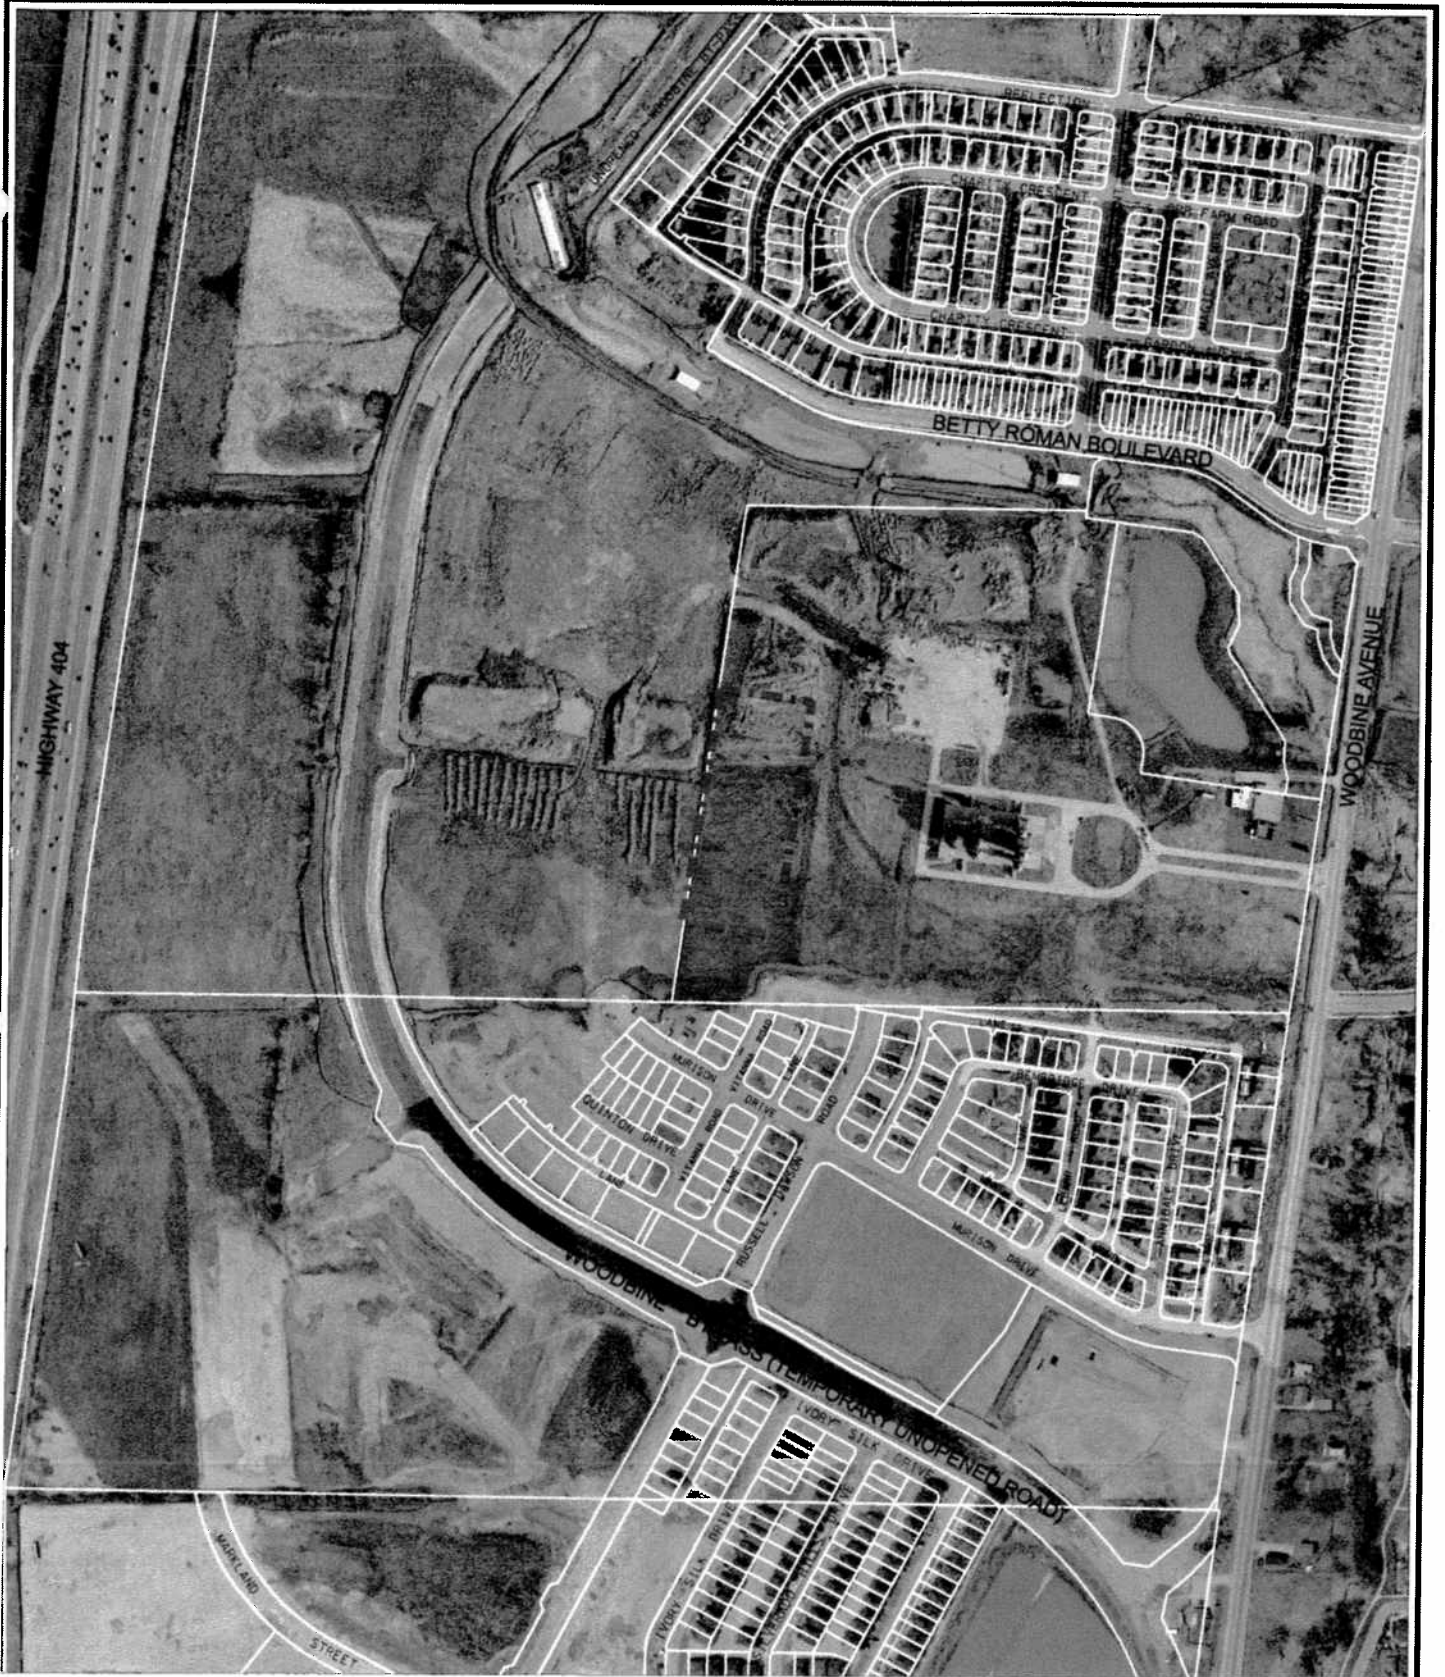

AIR PHOTO 2009

APPLICANT: CROWN OF MARKHAM

FILE No: ZA11111796(GD)




DEVELOPMENT SERVICES COMMISSION

DWN BY: DD

CHK BY: GD


SCALE 1:

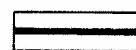

SUBJECT LANDS

DATE: 04/15/11

FIGURE No.3

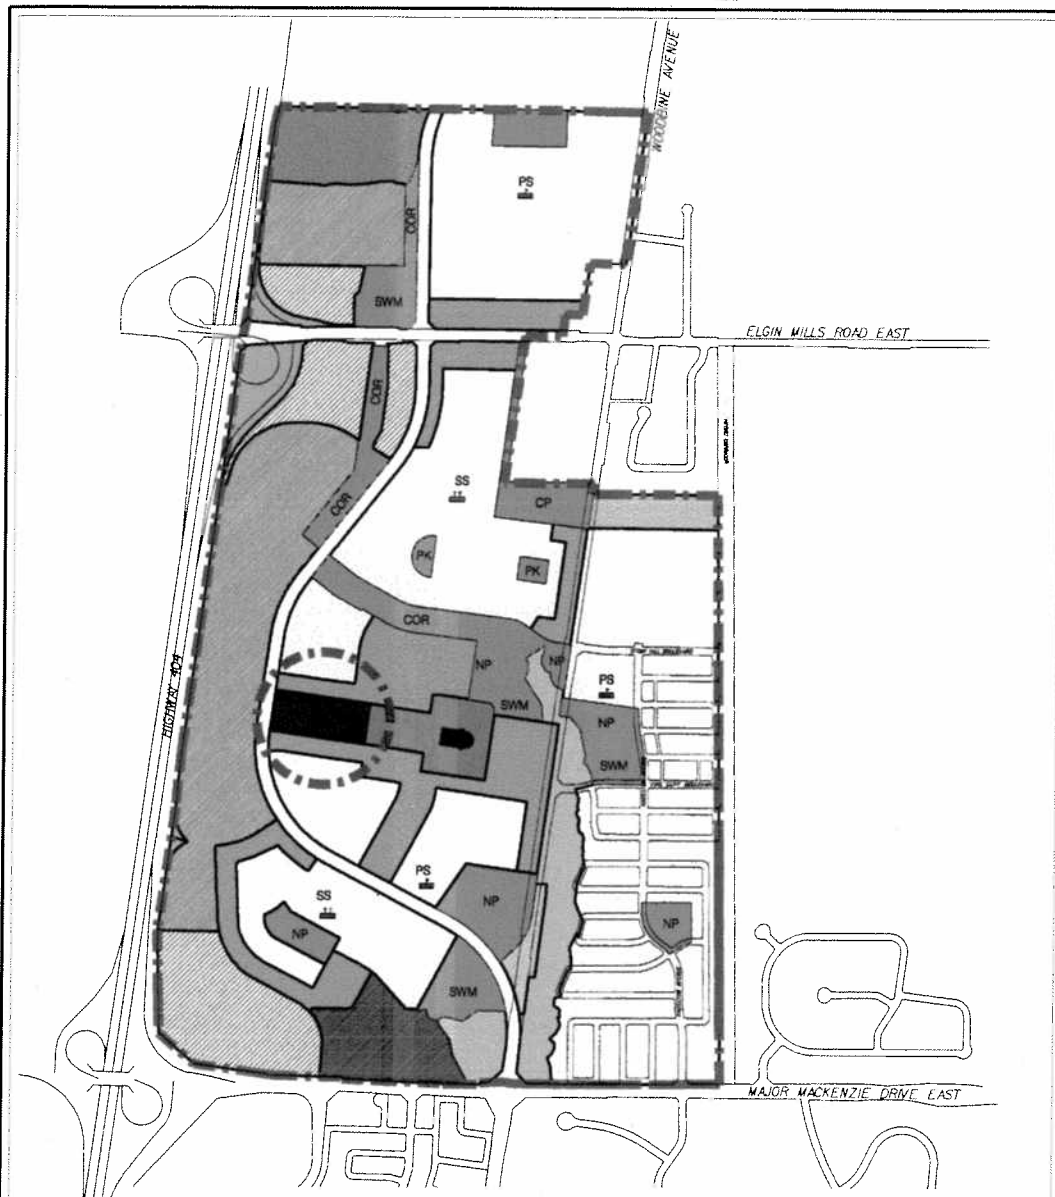

SCHEDULE "AA" – DETAILED LAND USE PLAN
Secondary Plan for the
Cathedral Community Planning District (PD39-1) as amended

■■■■■ BOUNDARY OF AREA COVERED BY THIS AMENDMENT

URBAN RESIDENTIAL - LOW DENSITY	COMMUNITY AMENITY AREA - STREET	CATHEDRAL PRECINCT	HAZARDOUS LANDS	PK - OPEN SPACE - PARKLANDS	COR - OPEN SPACE - CORRIDOR	CATHEDRAL OF THE TRANSFIGURATION OF OUR LORD
URBAN RESIDENTIAL - SPECIAL CONTROL AREA	COMMUNITY AMENITY AREA - CORRIDOR	BUSINESS PARK AREA	ENVIRONMENTAL PROTECTION AREA	NP - OPEN SPACE - NEIGHBOURHOOD PARK	SWM - STORM WATER MANAGEMENT POND	PS - PUBLIC ELEMENTARY SCHOOL
URBAN RESIDENTIAL - MEDIUM DENSITY	COMMUNITY AMENITY AREA - BUSINESS AREA	BUSINESS CORRIDOR AREA	OPEN SPACE	CP - OPEN SPACE - COMMUNITY PARK	TRANSPORTATION AND UTILITIES	SS - SECONDARY ELEMENTARY SCHOOL



DEVELOPMENT SERVICES COMMISSION

SCHEDULE 'E' TO OPA No. 123

DRAWN BY: DD
 CHECKED BY: RB

SCALE:
 DATE: 05/02/14

OPA 123

APPLICANT: CROWN OF MARKHAM

FILE No: ZA11111796(GD)



DEVELOPMENT SERVICES COMMISSION

DWN BY: DD

CHK BY: GD


SCALE 1:



SUBJECT LANDS

DATE: 04/15/11

FIGURE No.4

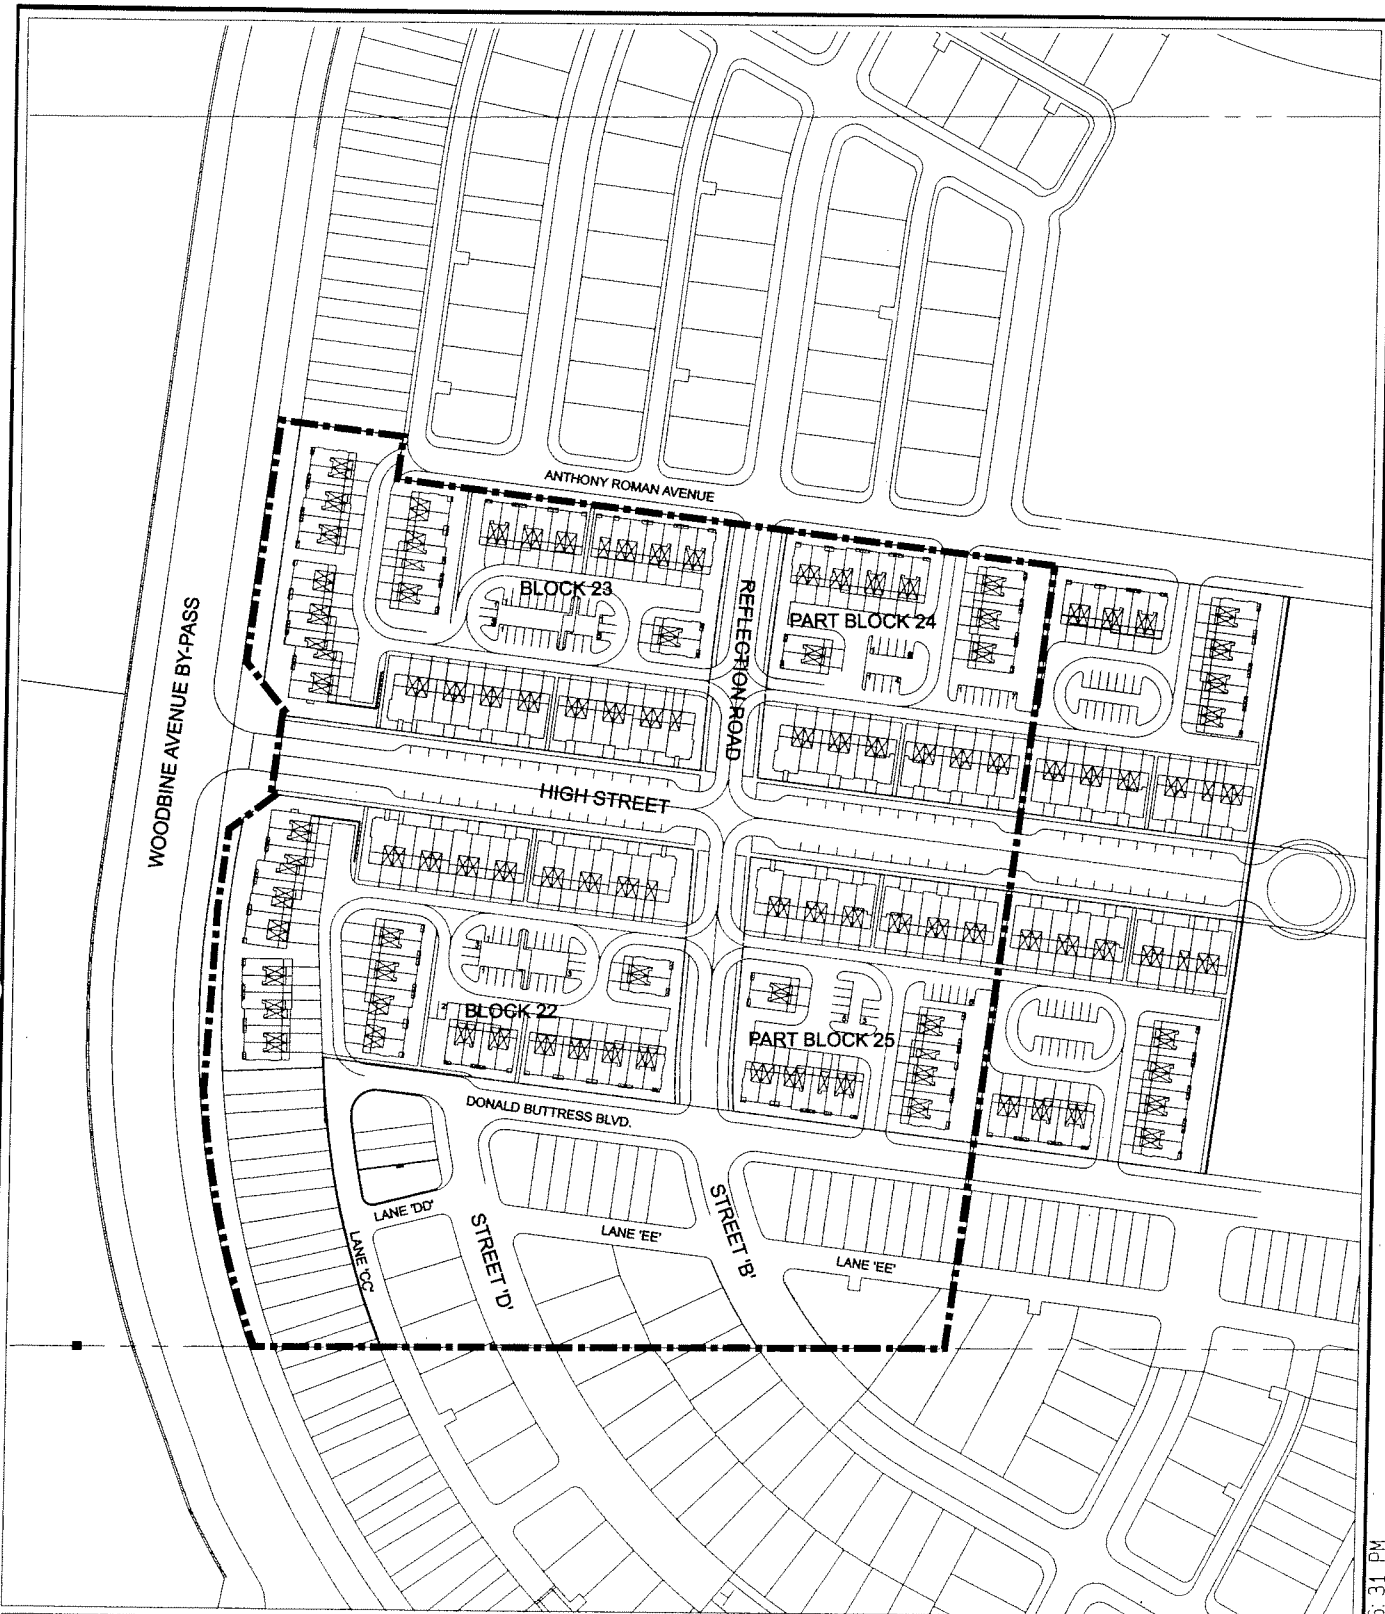

STAGE I DRAFT APPROVED PLAN

APPLICANT: CROWN MARKHAM

FILE No: ZA1111796(GD)



DEVELOPMENT SERVICES COMMISSION

DWN BY: DD

CHK BY: GD

SCALE 1:



SUBJECT LANDS

DATE: 04/15/11

FIGURE No.5



ZA1111796.DGN 15/04/2011 2:36:31 PM

WOODBINE AVENUE BY-PASS

ANTHONY ROMAN AVENUE

BLOCK 23

PART BLOCK 24

HIGH STREET

BLOCK 22

PART BLOCK 25

DONALD BUTTRESS BLVD.

LANE 'DD'

STREET 'D'

LANE 'EE'

STREET 'B'

LANE 'EE'

STAGE II DRAFT PLAN

APPLICANT: CROWN MARKHAM

FILE No: ZA11111796(GD)




DEVELOPMENT SERVICES COMMISSION

DWN BY: DD

CHK BY: GD

SCALE 1:

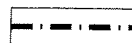


SUBJECT LANDS

DATE: 04/15/11

FIGURE No.6



ZA11111796.DGN 15/04/2011 2:38:08 PM

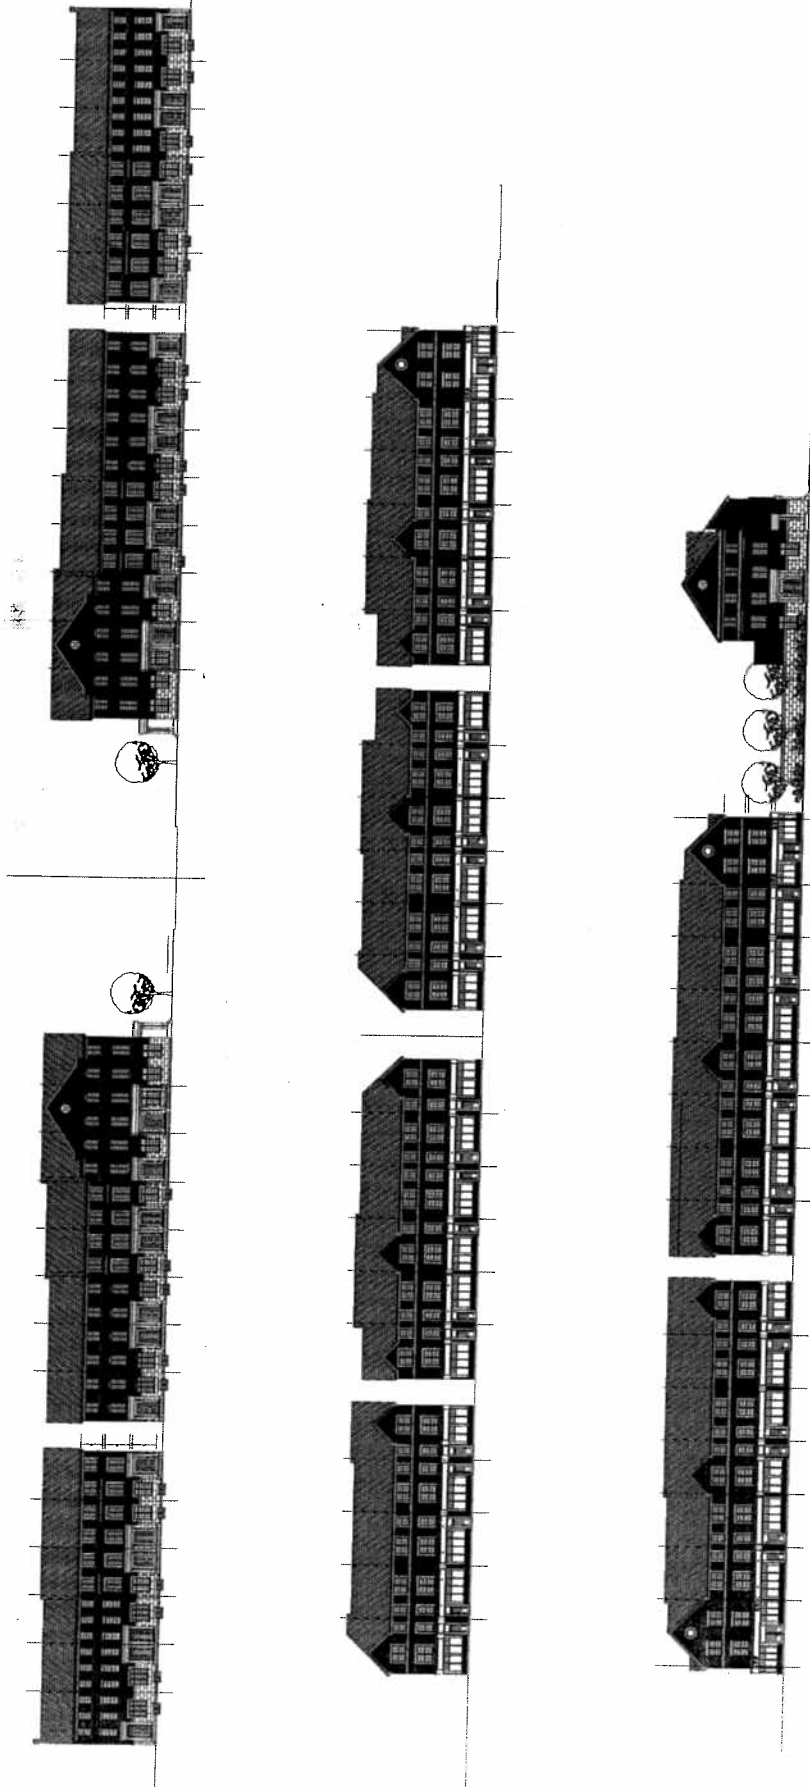

CONCEPTUAL ELEVATIONS

APPLICANT: CROWN OF MARKHAM INC.
PHASE II

PART LOT 23, CONCESSION 3

FILE No: SU. 09120124 (GD)



DEVELOPMENT SERVICES COMMISSION

DATE: 19/11/10

FIGURE No.7

DRAWN BY: CPW CHECKED BY: GD SCALE 1:

Z411111796.DGN 15/04/2011 2:37:17 PM