



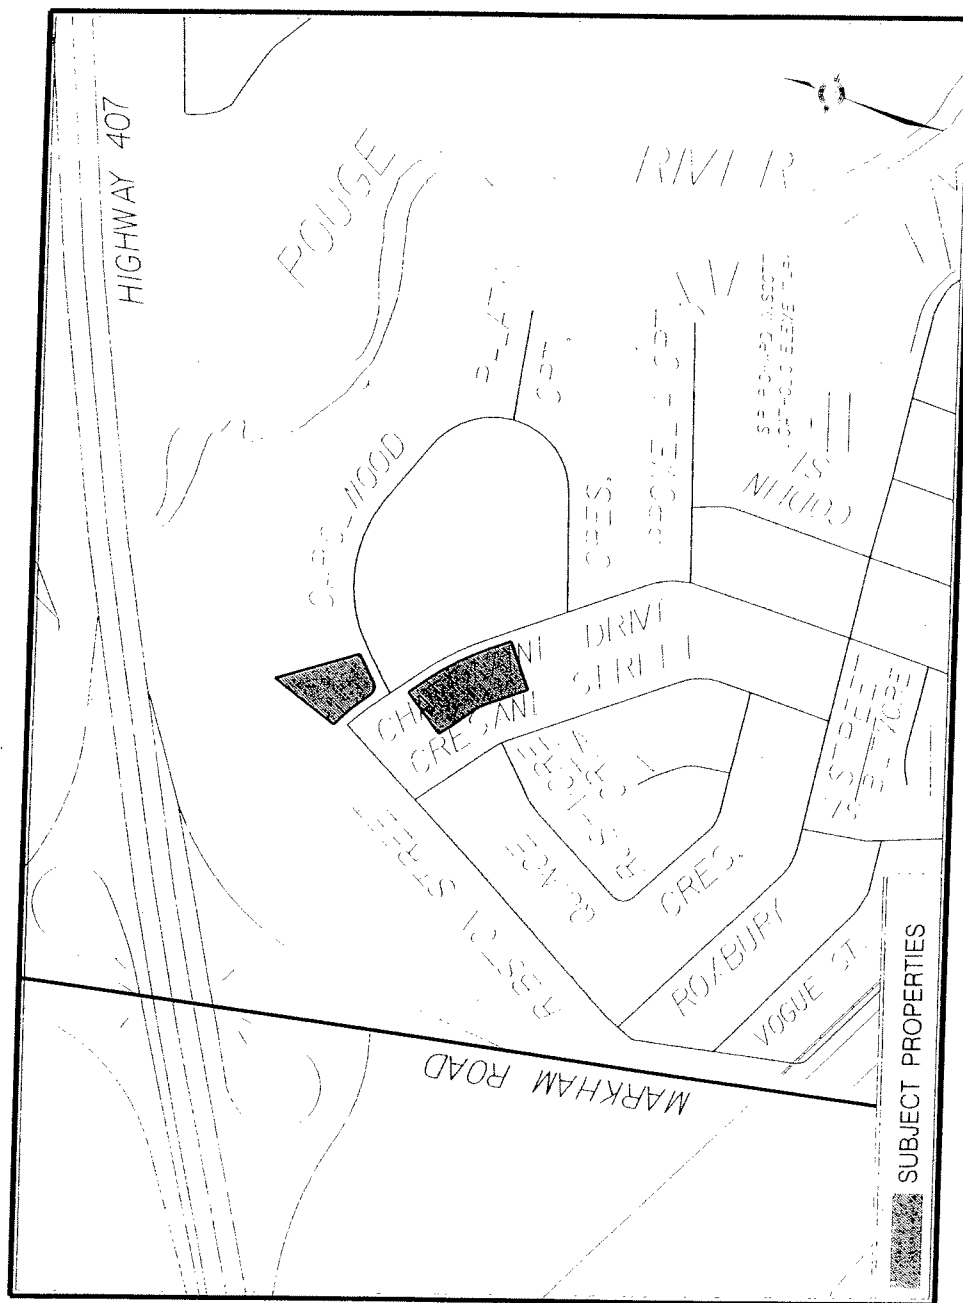

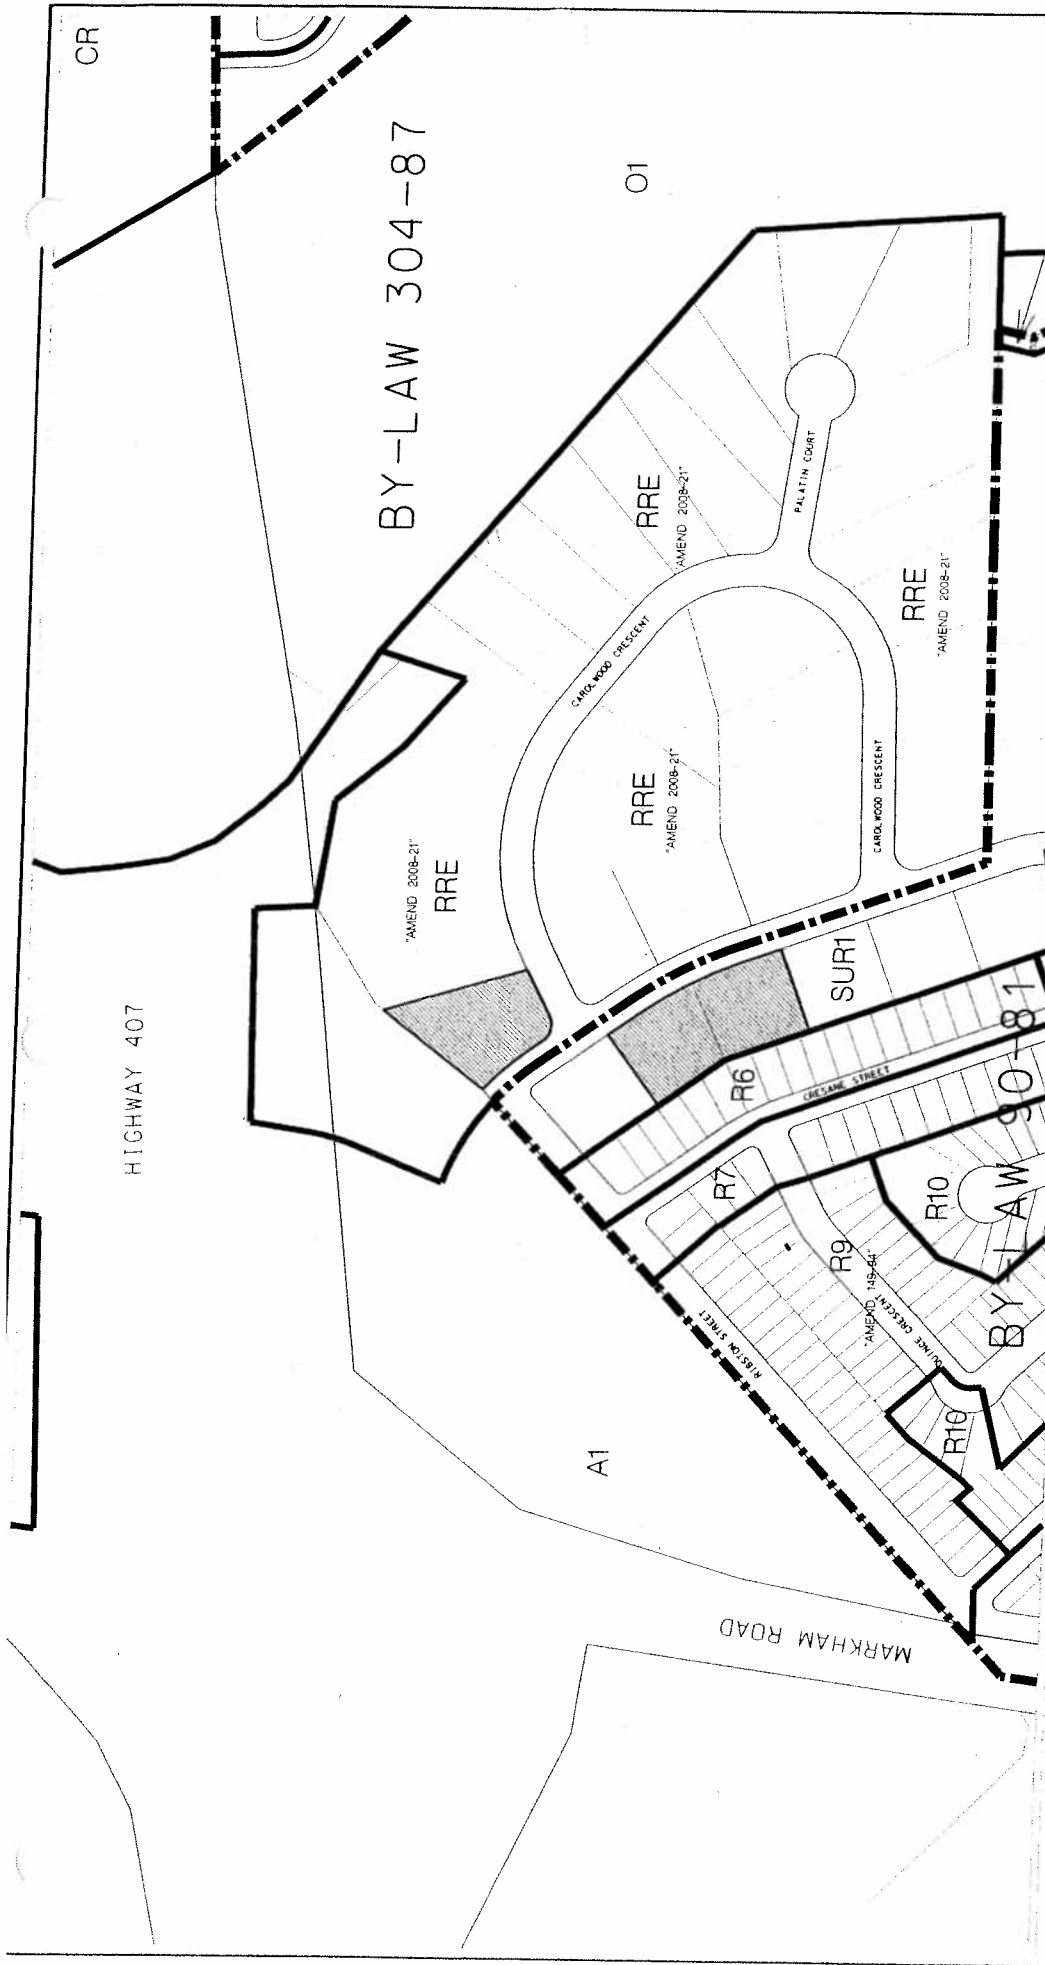

AREA CONTEXT / ZONING

APPLICANT: BRUTTO CONSULTING
 65 & 69 CHATELAINE DRIVE &
 39 CAROLWOOD CRESCENT
 FILE No: OP 10123245; ZA 10123246 & ZA 10130075 (SM)




DEVELOPMENT SERVICES COMMISSION

OP10123245 DGN 06/12/2010 10:36:43 AM

DRAWN BY: CPW
 CHECKED BY: SM
 SCALE 1:

DATE: 120610

FIGURE No.2

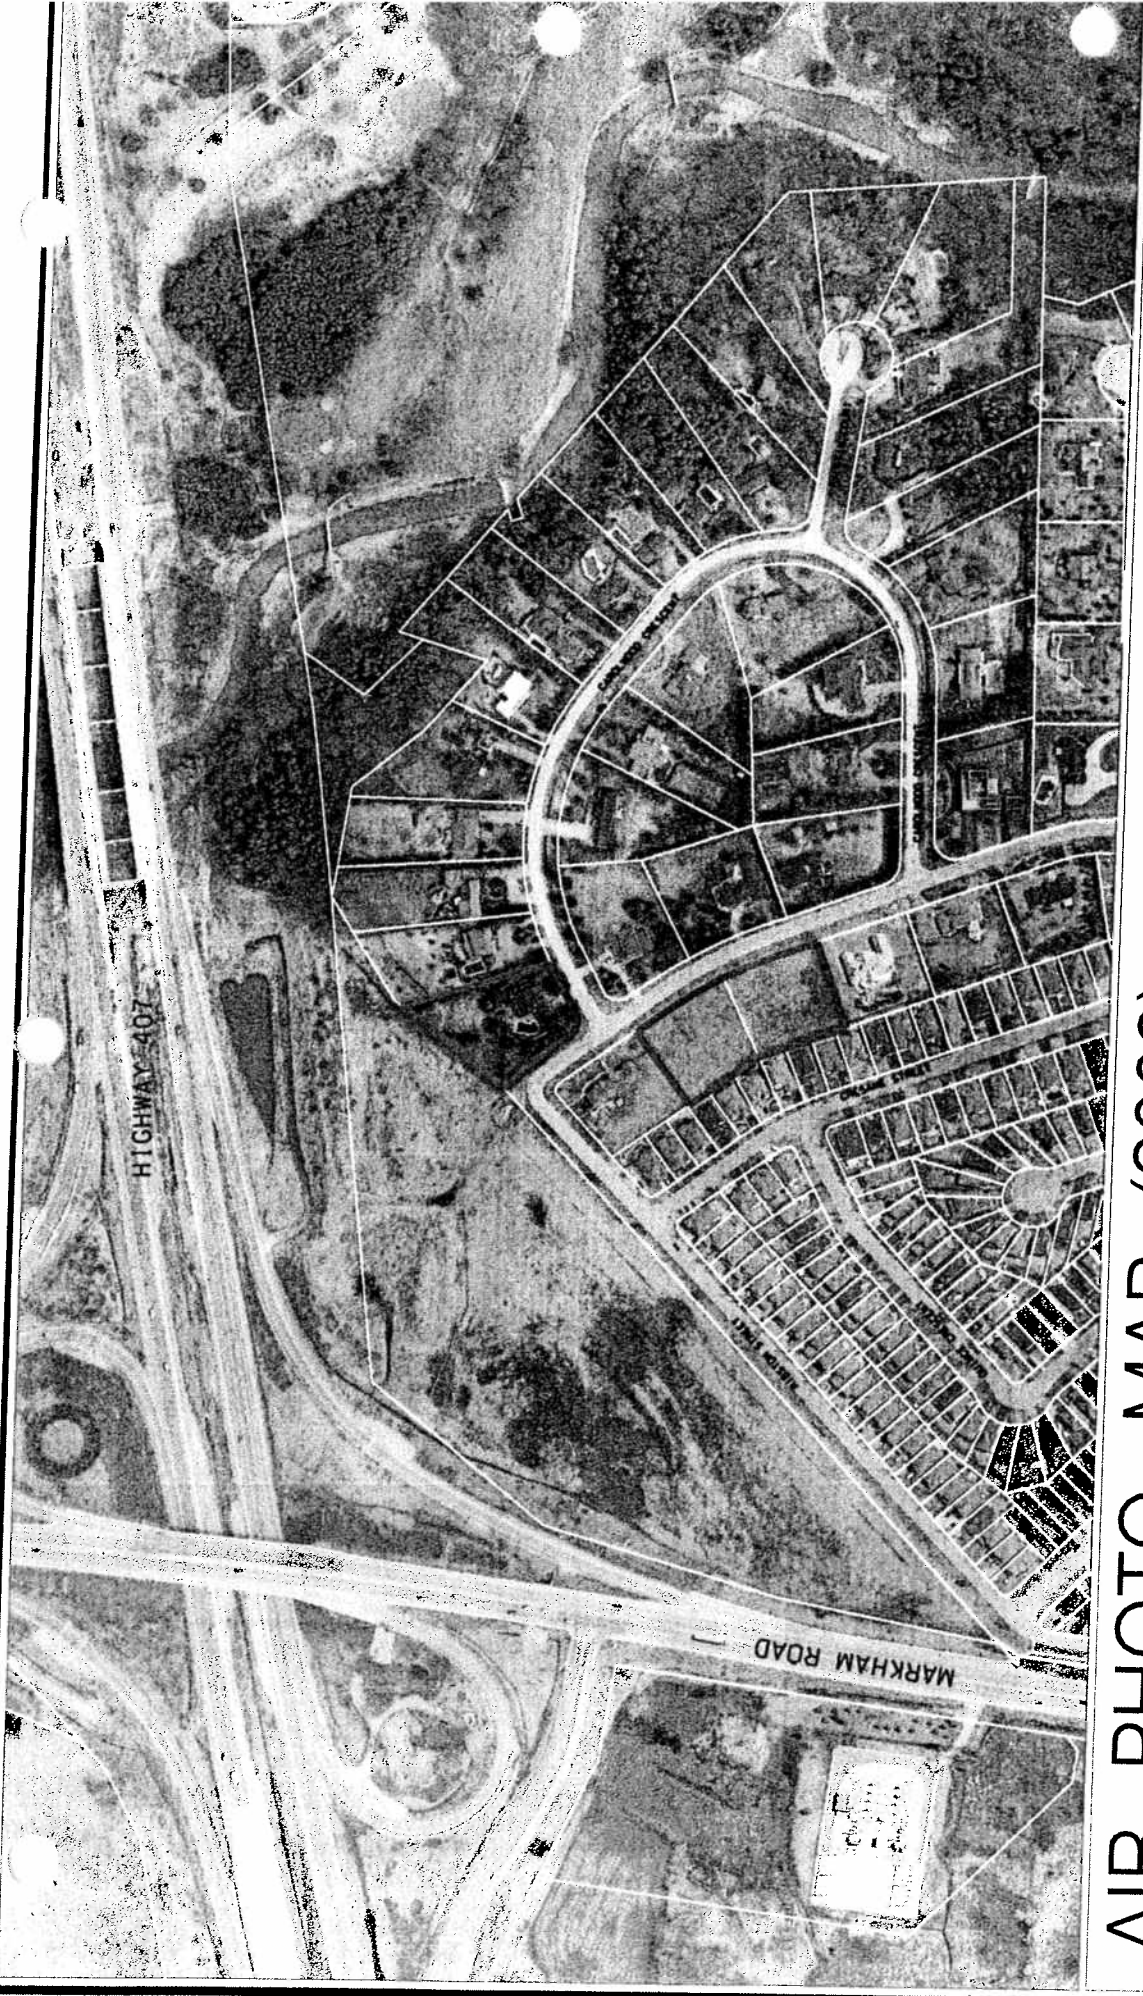

AIR PHOTO MAP (2009)

APPLICANT: BRUTTO CONSULTING
65 & 69 CHATELAINE DRIVE &
39 CAROLWOOD CRESCENT

FILE No: OP. 10123245; ZA. 10123246 & ZA. 10130075 (SM)




DATE: 120610

OP10123245.DGN 06/12/2010 11:51:29 AM


DRAWN BY: CPW CHECKED BY: SM SCALE 1:

FIGURE No.3

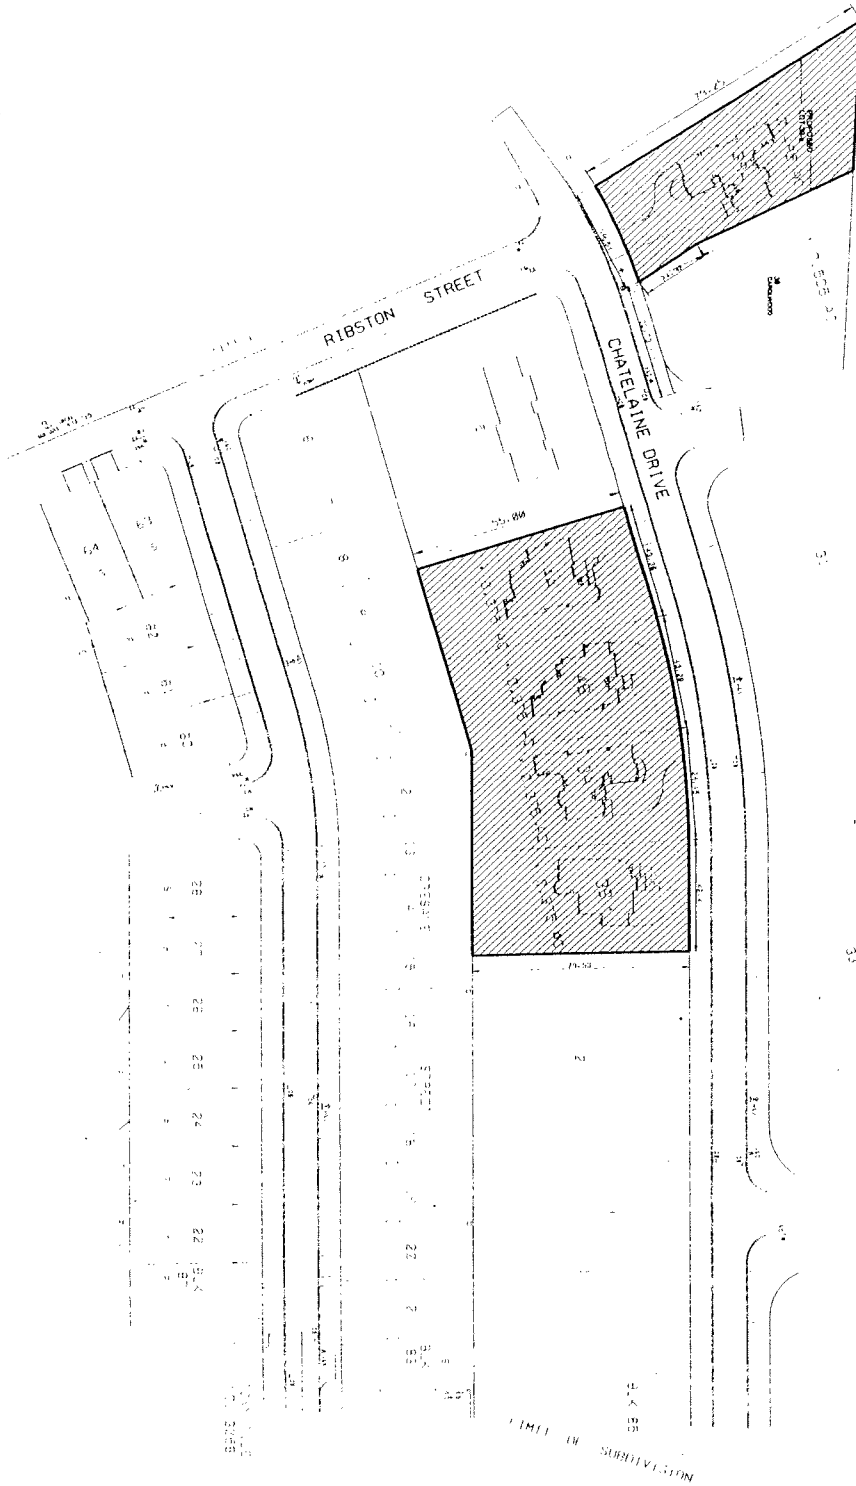

PROPOSED SEVERANCES

APPLICANT: BRUTTO CONSULTING
 65 & 69 CHATELAINE DRIVE &
 39 CAROLWOOD CRESCENT
 E No: OP. 10123245; ZA. 10123246 & ZA. 10130075 (SM)

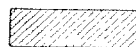

SUBJECT PROPERTIES

DATE: 120610



DEVELOPMENT SERVICES COMMISSION

DWN BY: CPW

CHK BY: SM

SCALE 1:

FIGURE No. 4

OP10123245 D6N 06/12/2010 11:40:54 AM