



LAND OWNERSHIP



DEVELOPMENT SERVICES COMMISSION

DATE: 04/08/10

ATTACHMENT 'A'



AREA SPECIFIC DEVELOPMENT CHARGES FOR PLANNING DISTRICT 1-7




DEVELOPMENT SERVICES COMMISSION

Attachments DGN 11/08/2010 4:15:54 PM

DATE: 040810

ATTACHEMENT 'B'

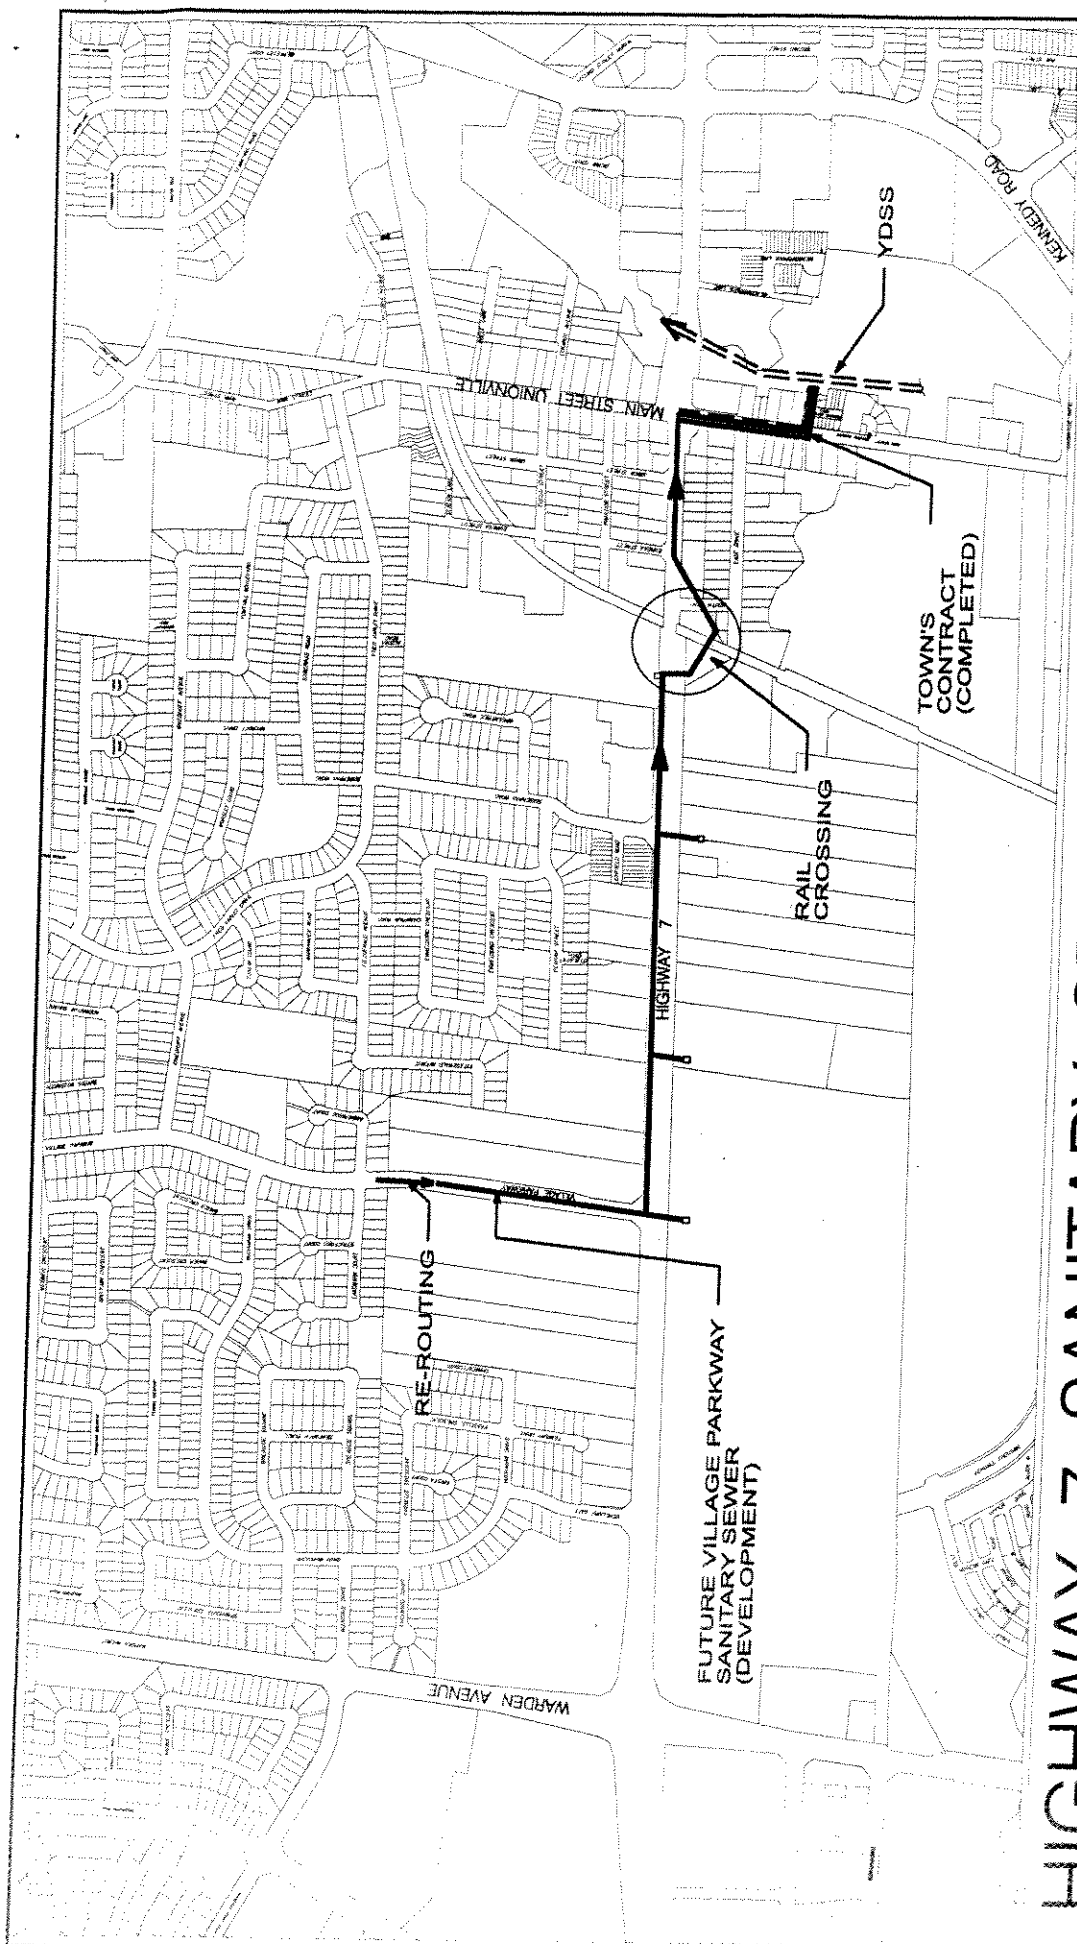

HIGHWAY 7 SANITARY SEWERS

APPLICANT:

FILE No:



DEVELOPMENT SERVICES COMMISSION

Attachments DGN 11/08/2010 4:14:06 PM


DRAWN BY:

CHECKED BY:

SCALE 1:


DATE: 100810

ATTACHMENT 'C'

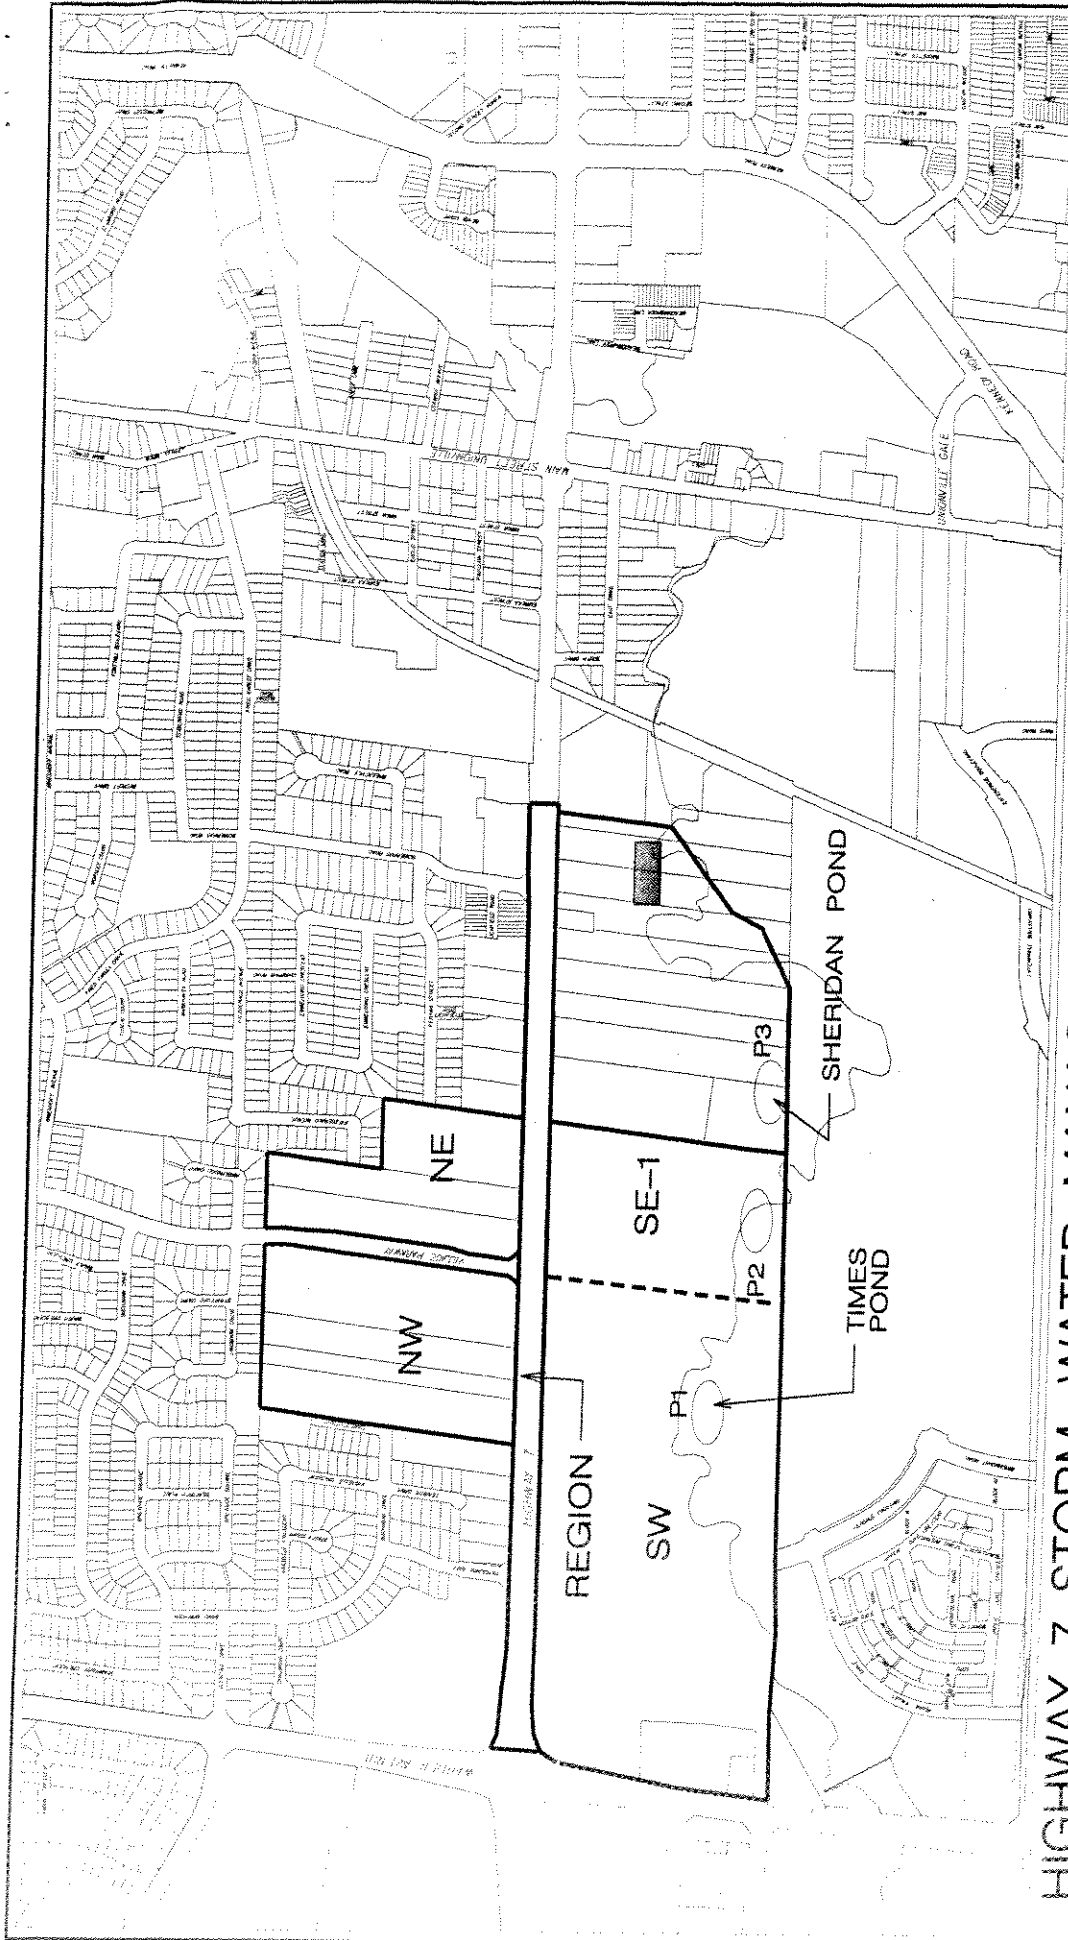

HIGHWAY 7 STORM WATER MANAGEMENT FOR PLANNING DISTRICT 1-7

DRAINAGE AREAS	AREA (ha)	QUALITY CONTROL	QUANTITY CONTROL	SWM POND
NW	15.19	YES	NO	P3
NE	5.85	YES	NO	P3
SW	?	YES	NO	P1
SE	7.89	YES	NO	P2
SE2	?	YES	NO	P3
REGION	?	YES	NO	P3

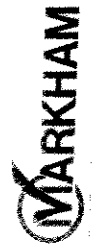

DATE: 15/209

ATTACHMENT 'D'