



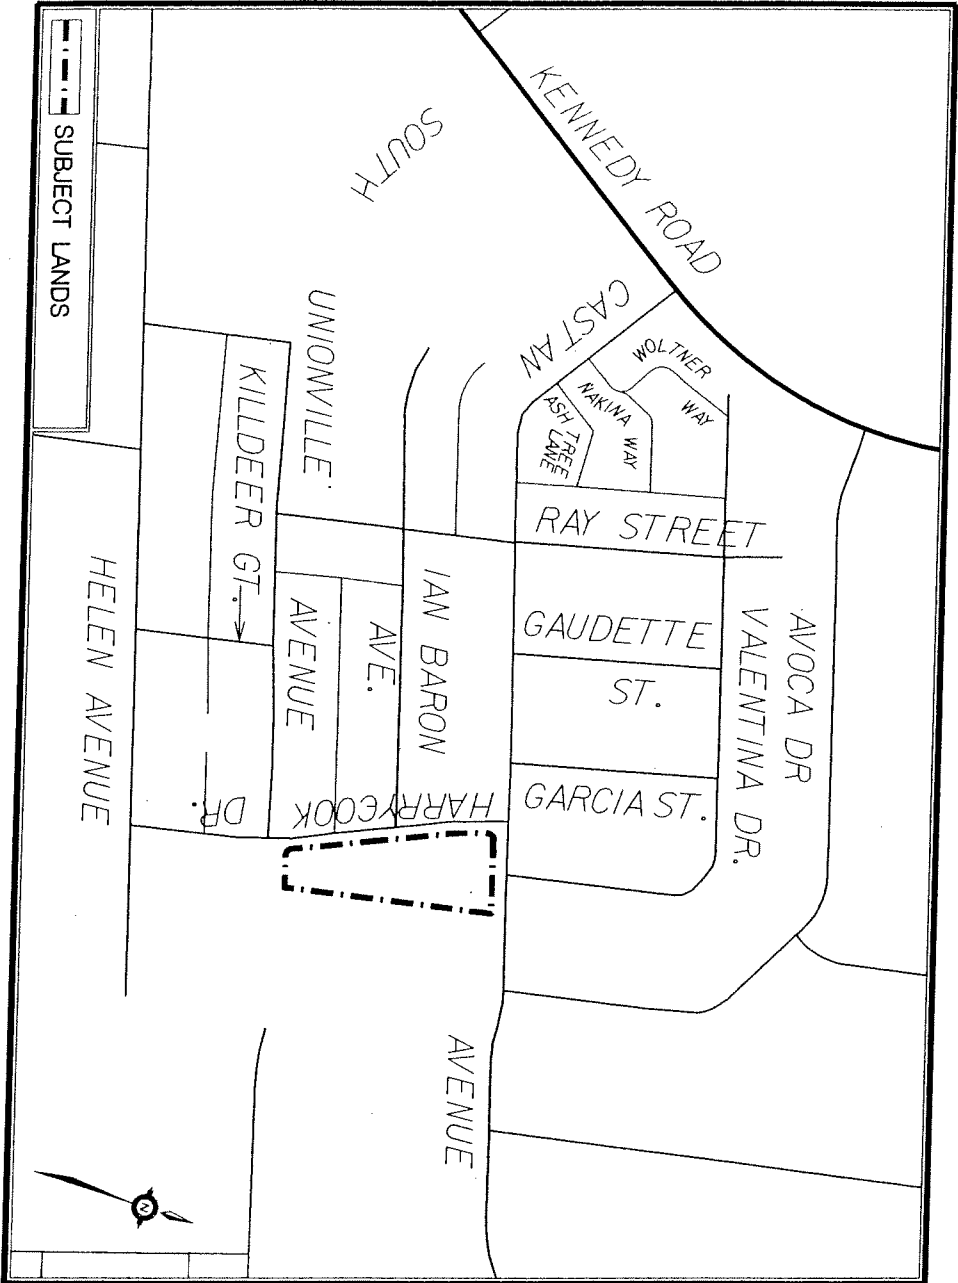


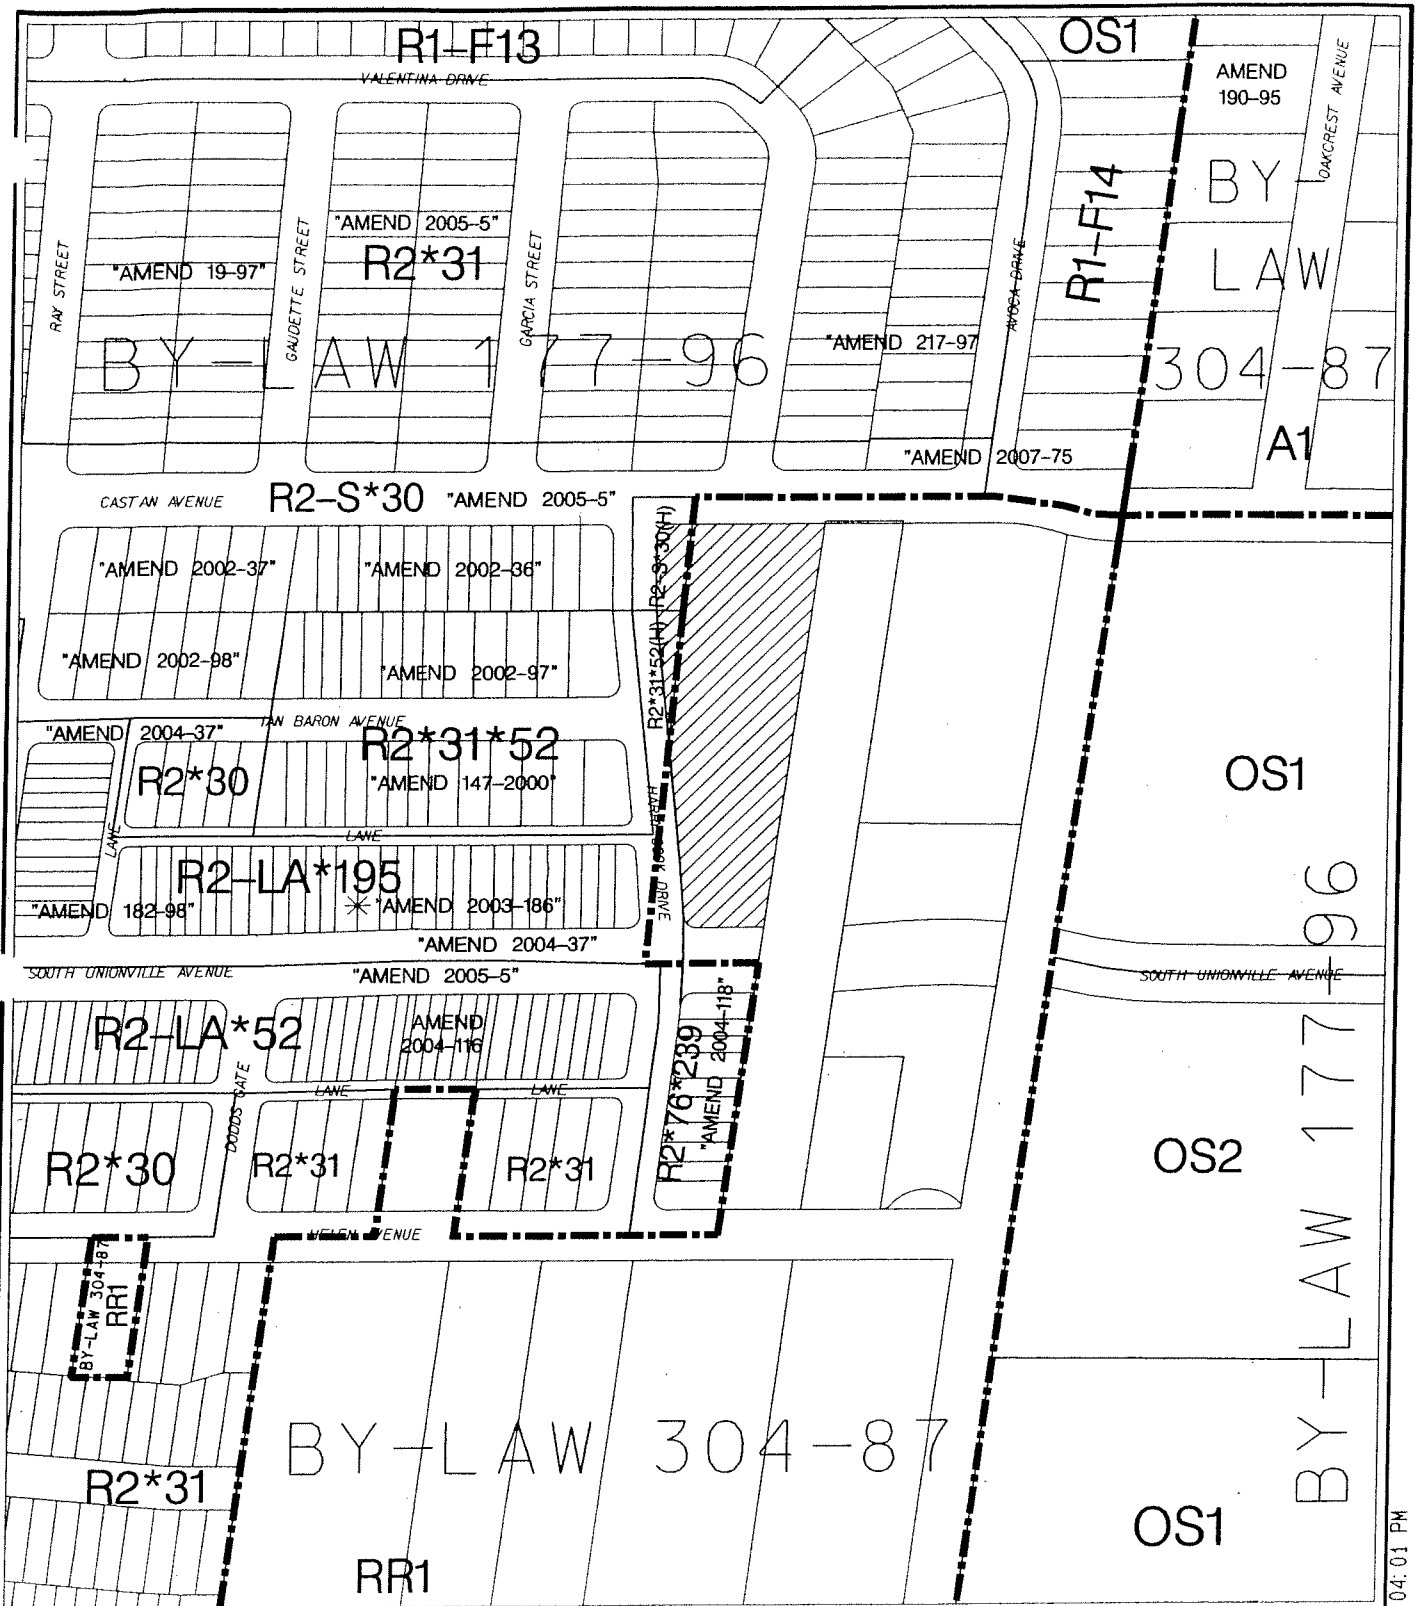

AREA CONTEXT /ZONING

APPLICANT: WORLD TECH CONSTRUCTION
 SE CORNER OF CASTAN AVE.
 AND HARRY COOK DR.

FILE No: OP09126937;SU09123916;ZA09123915(SM)

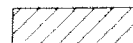

SUBJECT LANDS

DATE: 11/009



DEVELOPMENT SERVICES COMMISSION


DWN BY: DD

CHK BY: SM

SCALE 1:

FIGURE No.2


OP09126937.dgn 28/05/2010 12:04:01 PM

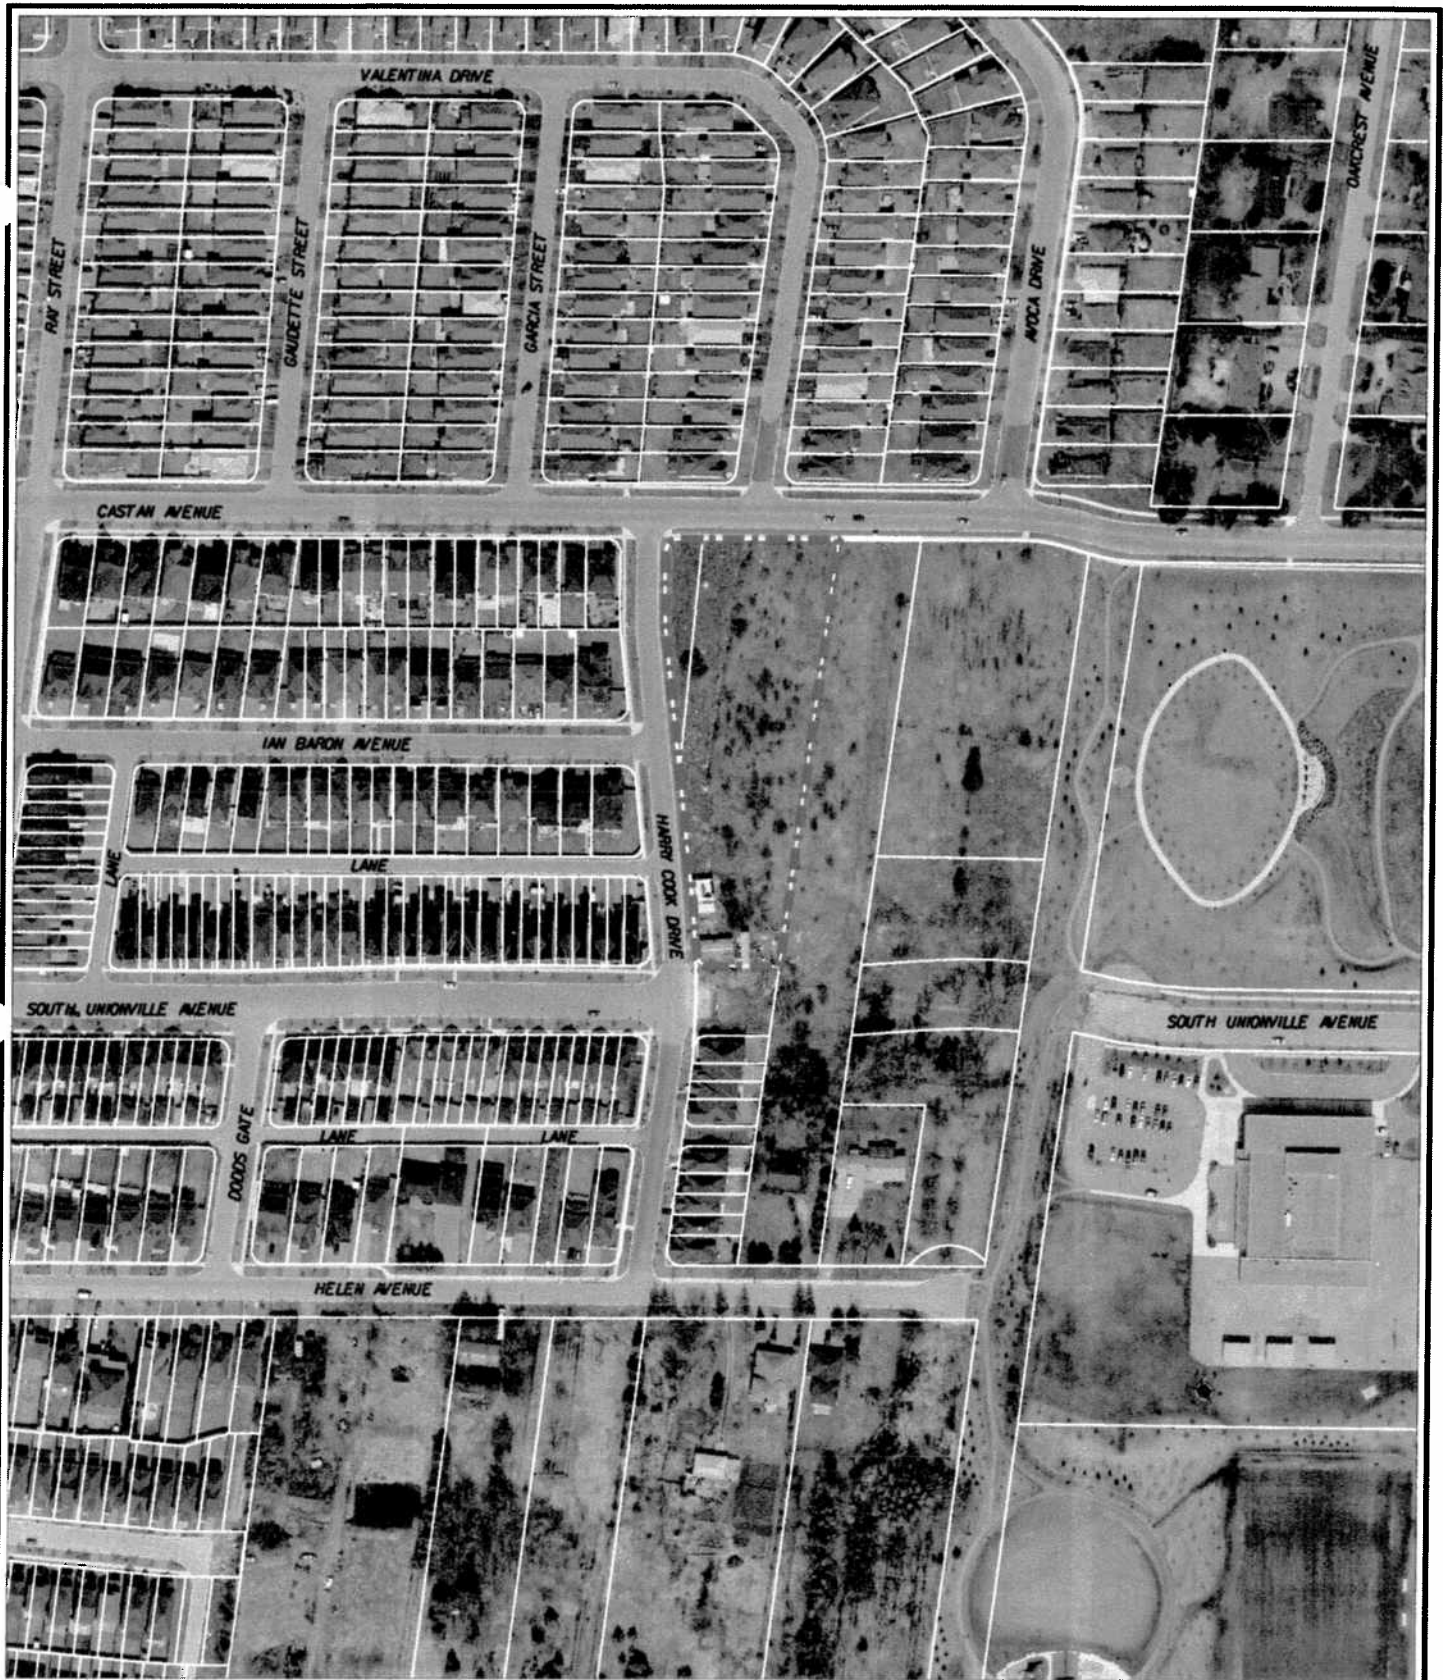

AIR PHOTO 2009

APPLICANT: WORLD TECH CONSTRUCTION
SE CORNER OF CASTAN AVE.
AND HARRY COOK DR.

FILE No: OP09126937;SU09123916;ZA09123915(SM)

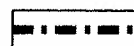

SUBJECT LANDS

DATE: 11/009



DEVELOPMENT SERVICES COMMISSION

DWN BY: DD

CHK BY: SM

SCALE 1:


FIGURE No.3



REVISED DRAFT PLAN

APPLICANT: WORLD TECH CONSTRUCTION
SE CORNER OF CASTAN AVE.
AND HARRY COOK DR.

FILE No: OP09126937;SU09123916;ZA09123915(SM)

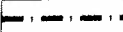 SUBJECT LANDS

DATE: 05/05/10



DEVELOPMENT SERVICES COMMISSION

DWN BY: DD

CHK BY: SM

SCALE 1:

FIGURE No.4

OP09126937.dgn 28/05/2010 12:05:04 PM