



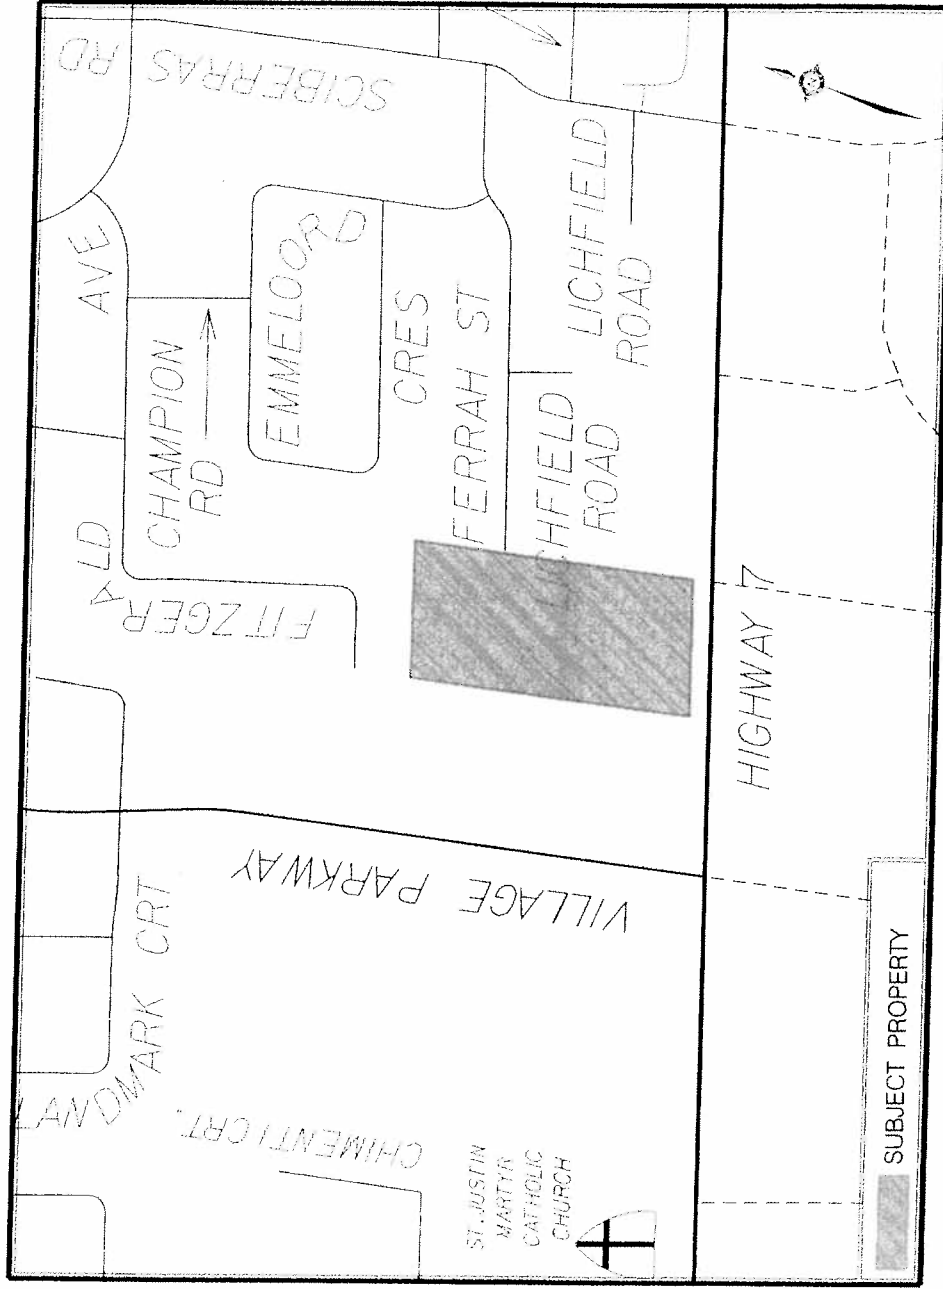

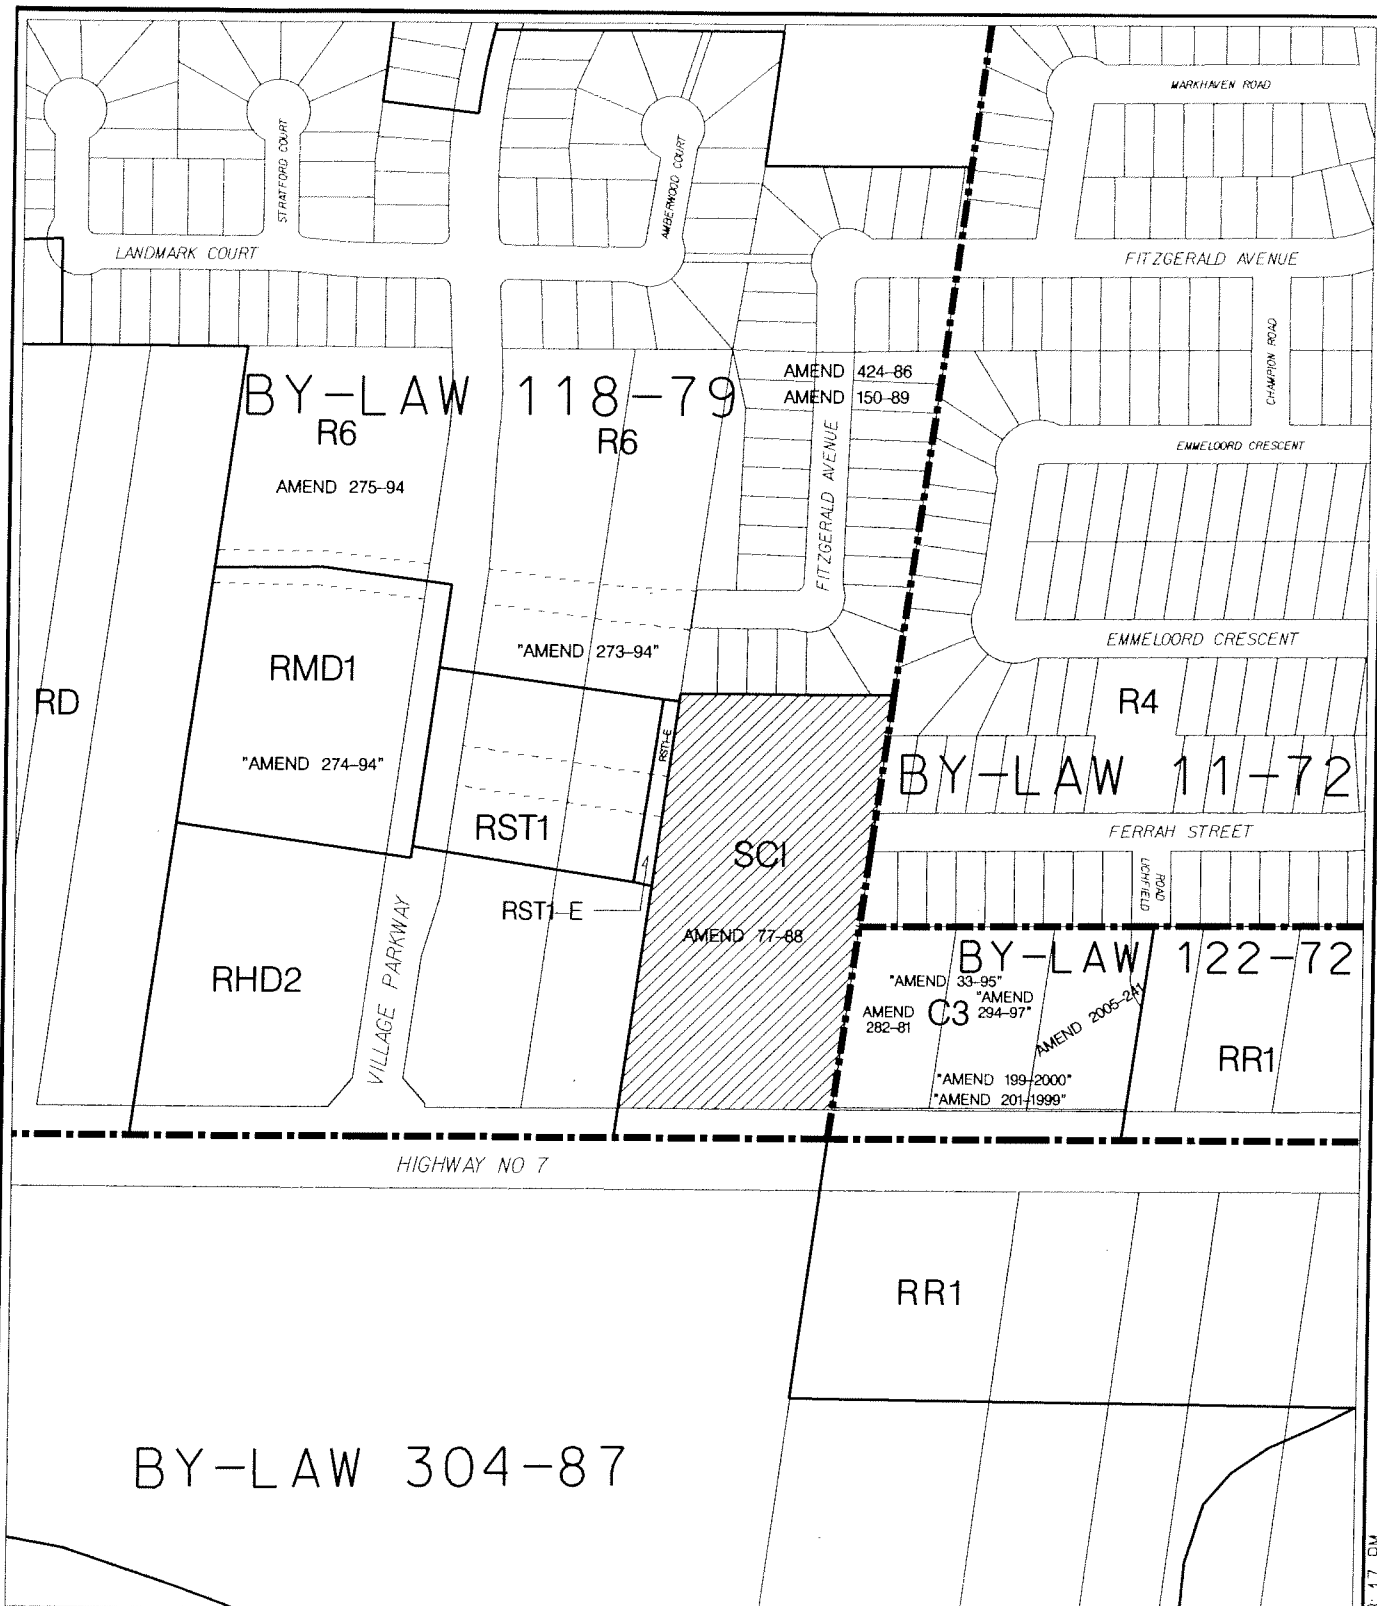

AREA CONTEXT /ZONING

APPLICANT: SCARDRED 7 COMPANY LIMITED
4038 HIGHWAY 7

FILE No: OP09116642(SH)




DEVELOPMENT SERVICES COMMISSION

DWN BY: DD

CHK BY: SH

SCALE 1:

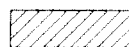

SUBJECT LANDS

DATE: 08/11/09

FIGURE No.2




OP09116642.DGN 01/06/2010 3:13:17 PM



AIR PHOTO 2007

APPLICANT: SCARDRED 7 COMPANY LIMITED
4038 HIGHWAY 7

FILE No: OP09116642(SH)

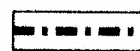 SUBJECT LANDS

DATE: 08/11/09




DEVELOPMENT SERVICES COMMISSION

DWN BY: DD

CHK BY: SH

SCALE 1:

FIGURE No.3

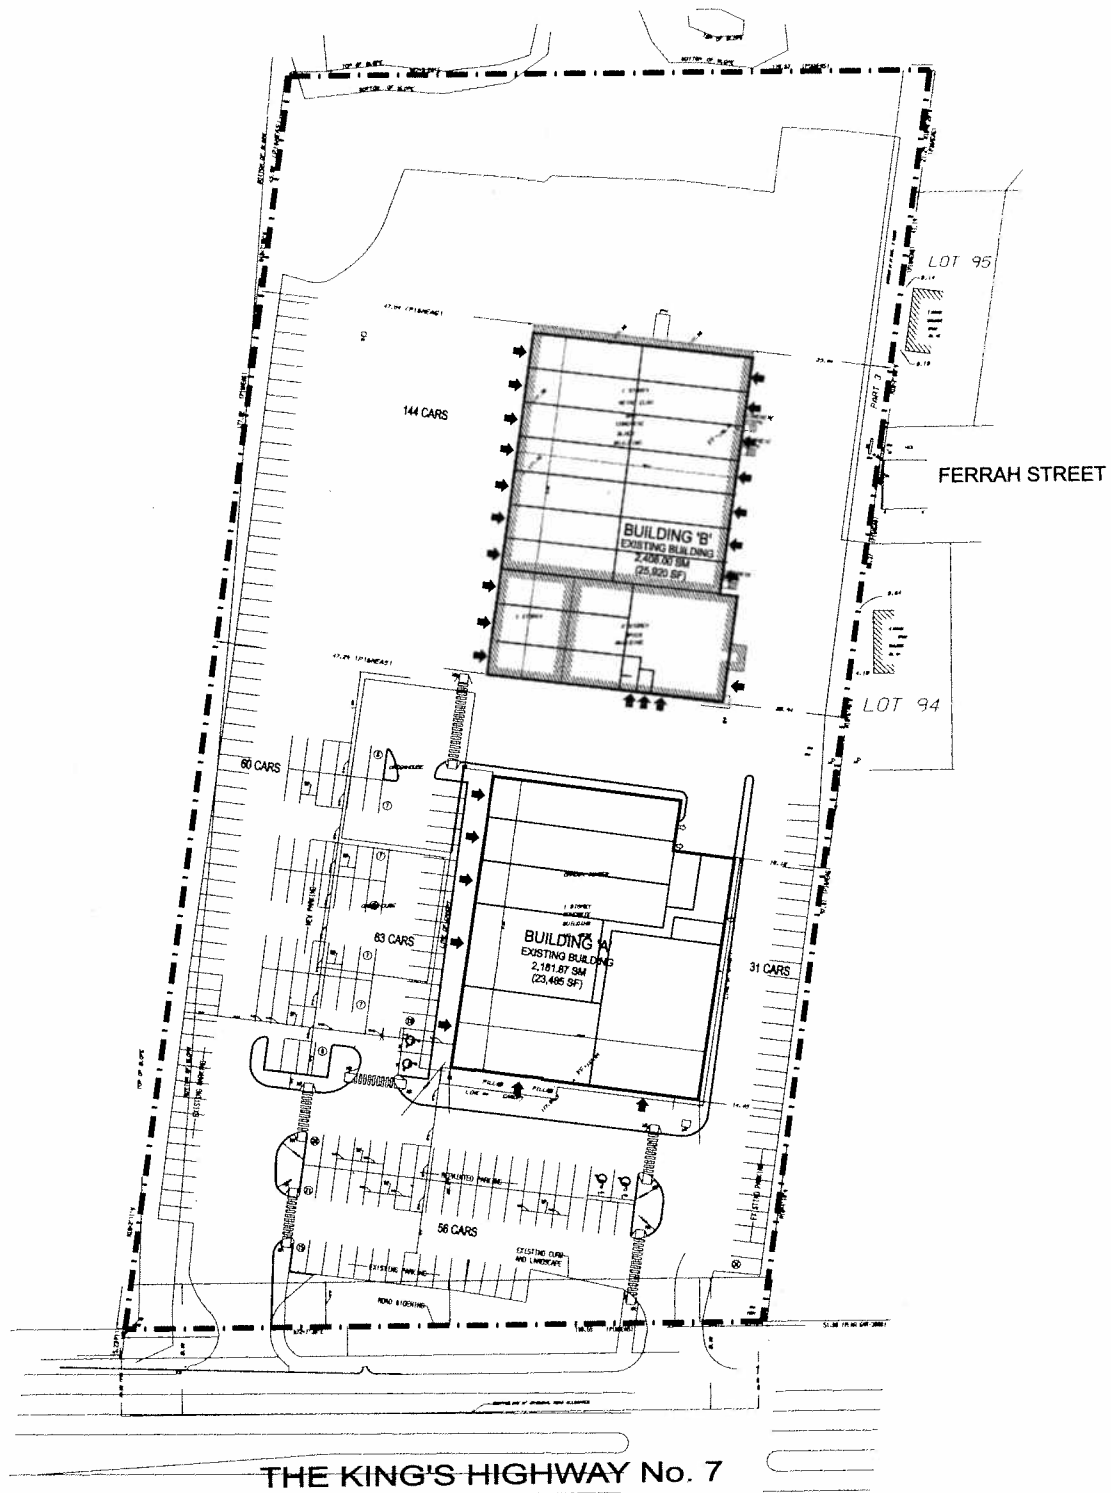

SITE PLAN

APPLICANT: SCARDRED 7 COMPANY LIMITED
4038 HIGHWAY 7

FILE No: OP09116642(SH)



DEVELOPMENT SERVICES COMMISSION

DWN BY: DD

CHK BY: SH

SCALE 1:

SUBJECT LANDS

DATE: 08/11/09

FIGURE No.4

OP09116642.DGN 01/06/2010 3:13:36 PM