



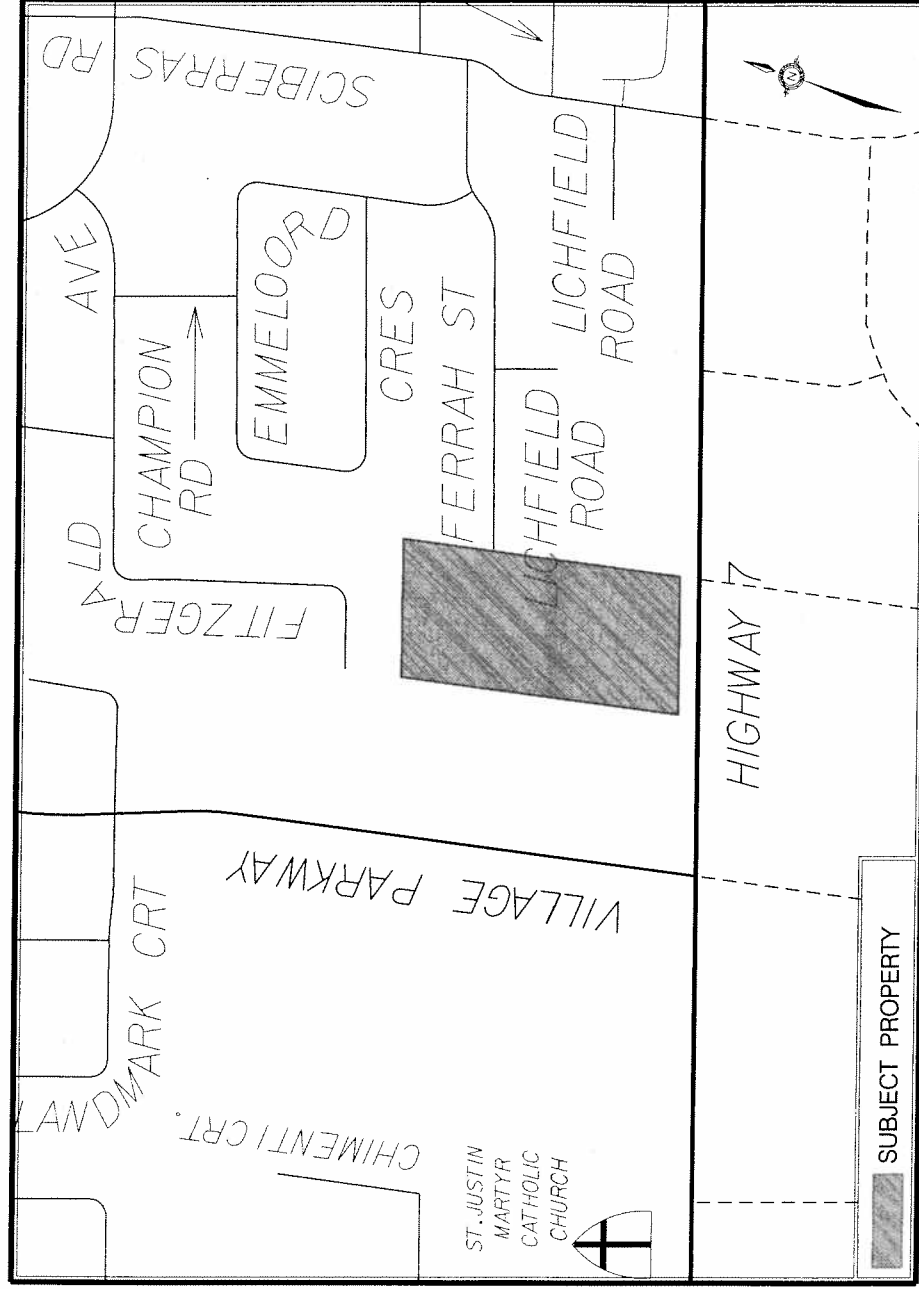

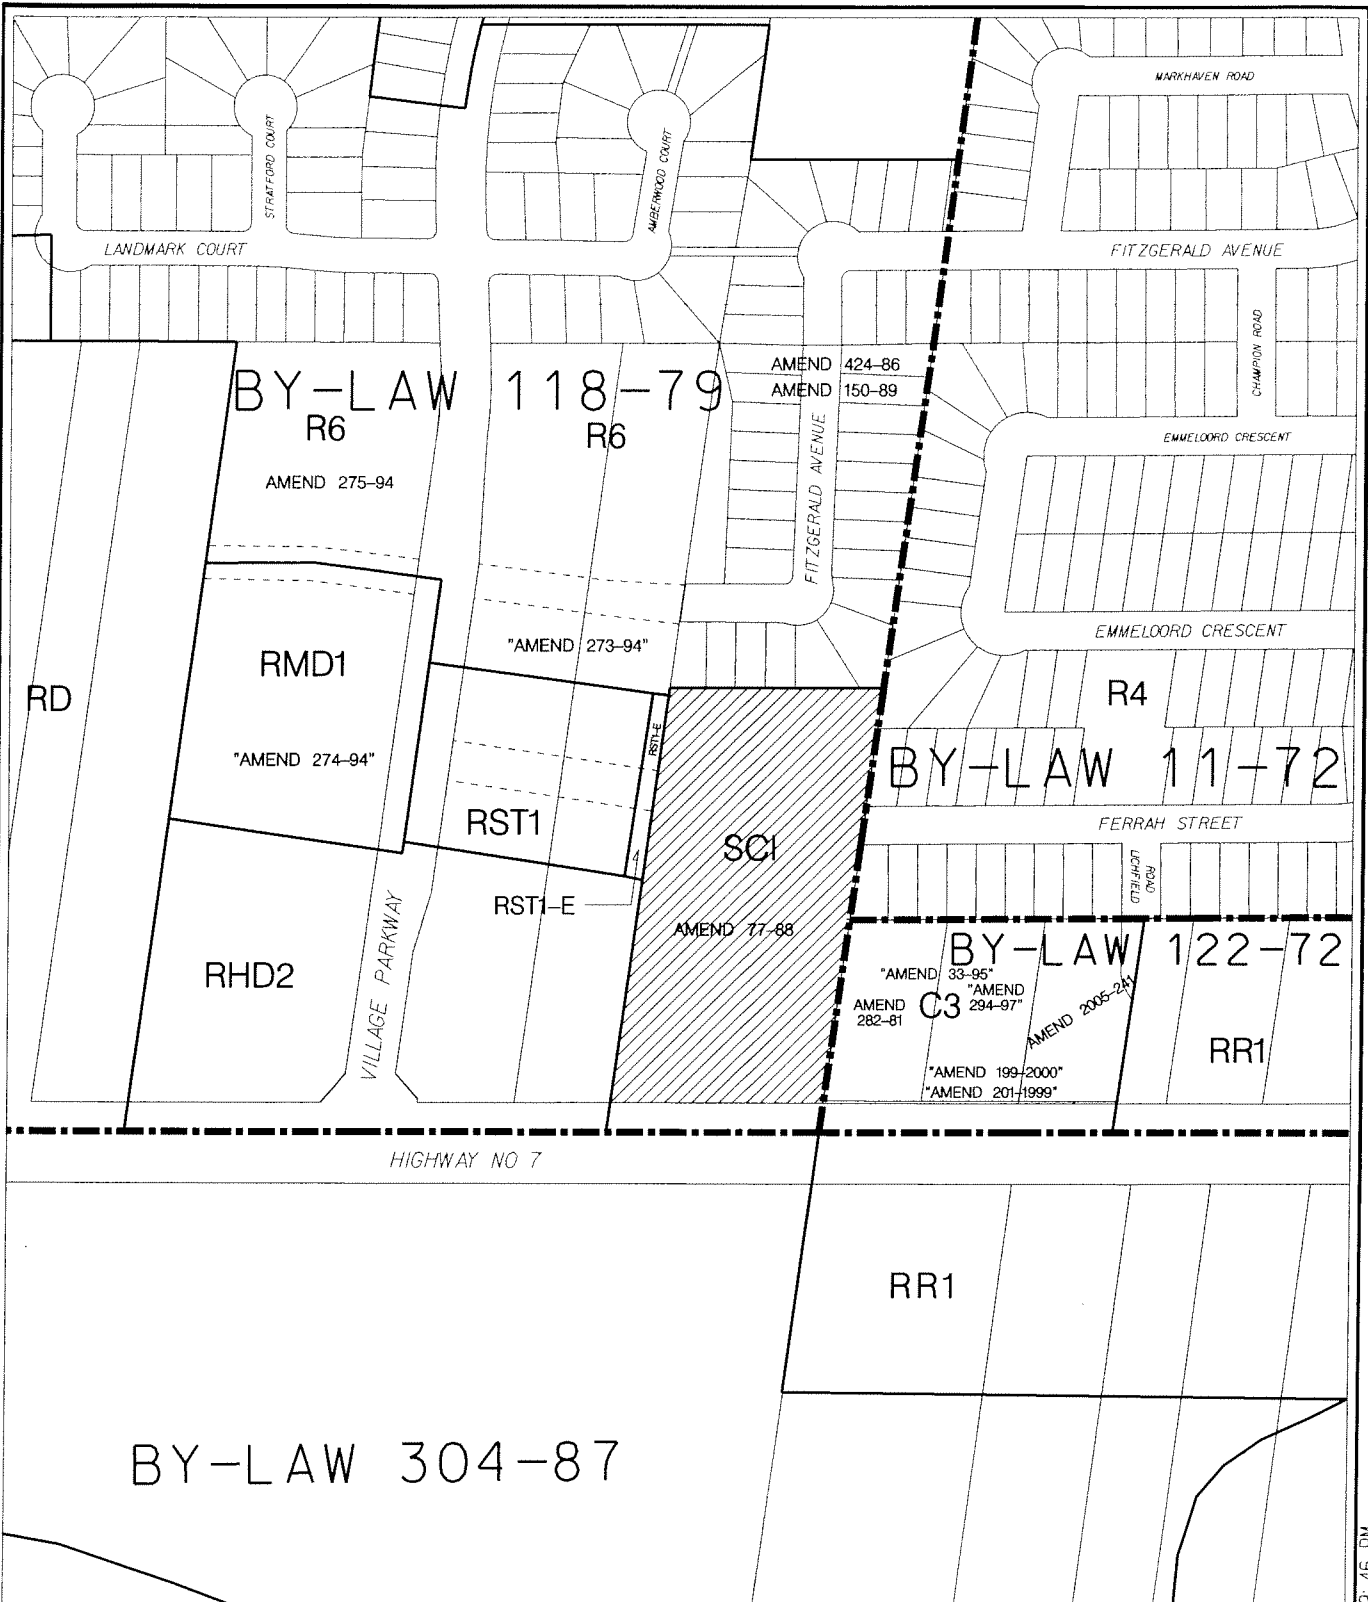

AREA CONTEXT /ZONING

APPLICANT: SCARDRED 7 COMPANY LIMITED
4038 HIGHWAY 7

FILE No: OP091116642(SH)




DEVELOPMENT SERVICES COMMISSION

DWN BY: DD

CHK BY: SH

SCALE 1:

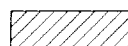

SUBJECT LANDS

DATE: 08/11/09

FIGURE No.2




OP09116642.DGN 11/08/2009 2:42:46 PM



AIR PHOTO 2007

APPLICANT: SCARDRED 7 COMPANY LIMITED
4038 HIGHWAY 7

FILE No: OP091116642(SH)

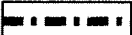 SUBJECT LANDS

DATE: 08/11/09




DEVELOPMENT SERVICES COMMISSION

DWN BY: DD

CHK BY: SH

SCALE 1:

FIGURE No.3

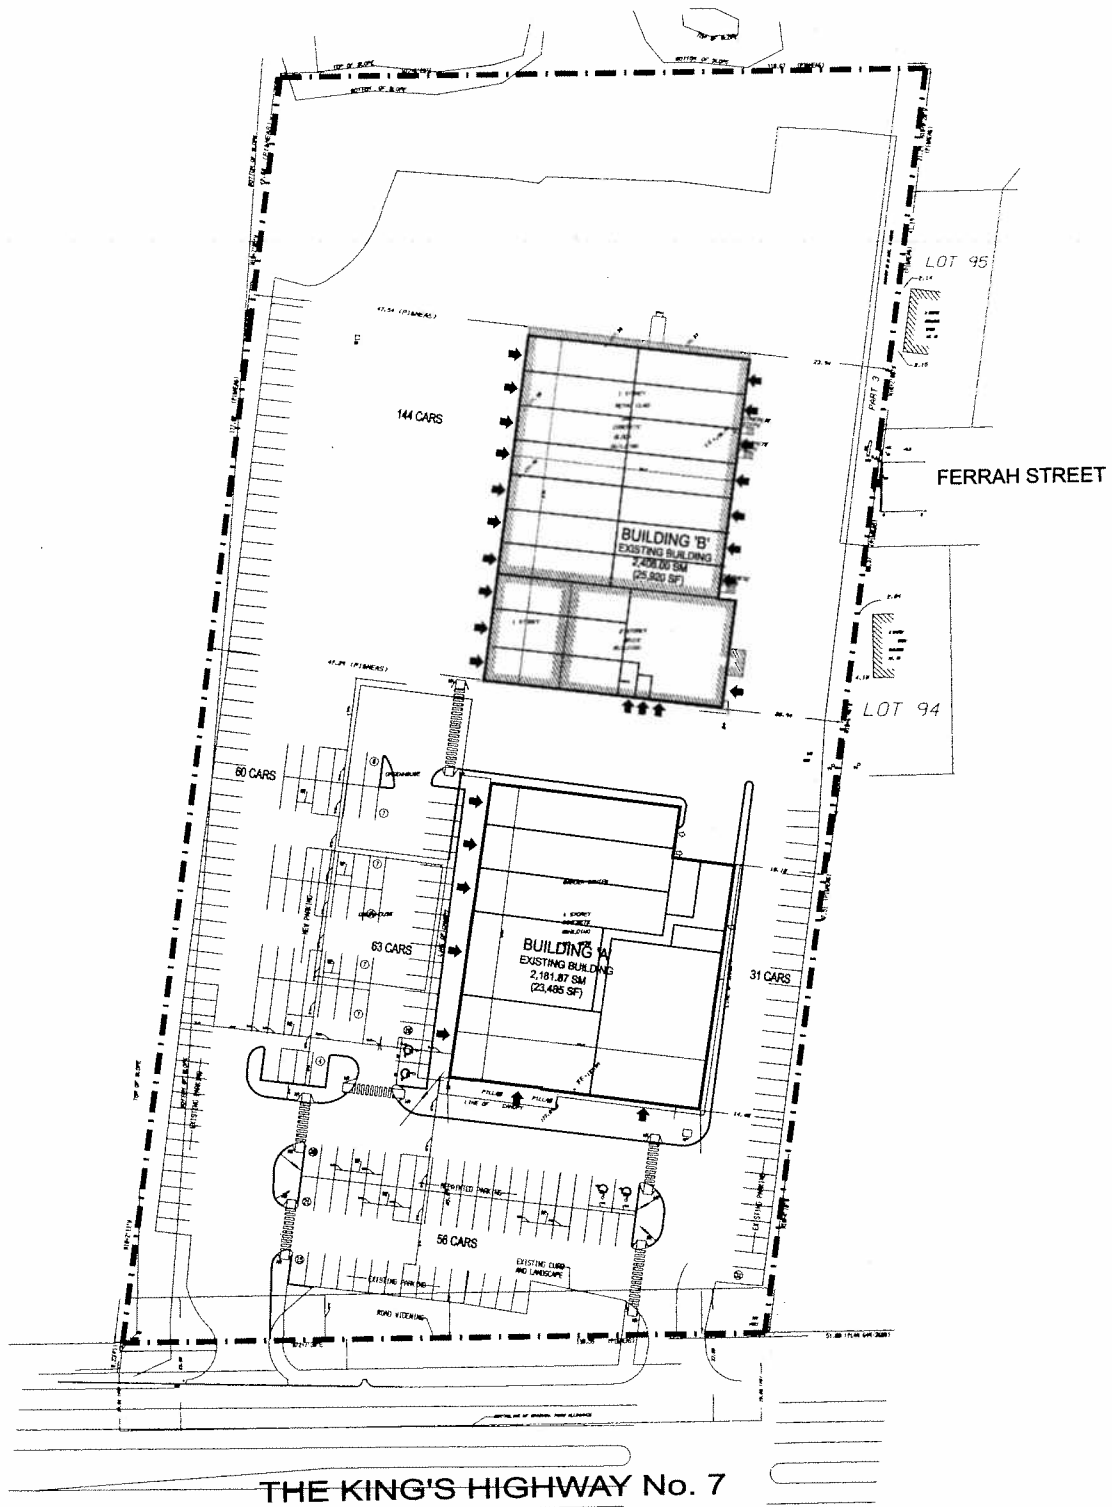

SITE PLAN

APPLICANT: SCARDRED 7 COMPANY LIMITED
4038 HIGHWAY 7

FILE No: OP091116642(SH)



DEVELOPMENT SERVICES COMMISSION

DWN BY: DD

CHK BY: SH

SCALE 1:

SUBJECT LANDS

DATE: 08/11/09

FIGURE No. 4

OP091116642.DGN 18/08/2009 10:03:20 AM