



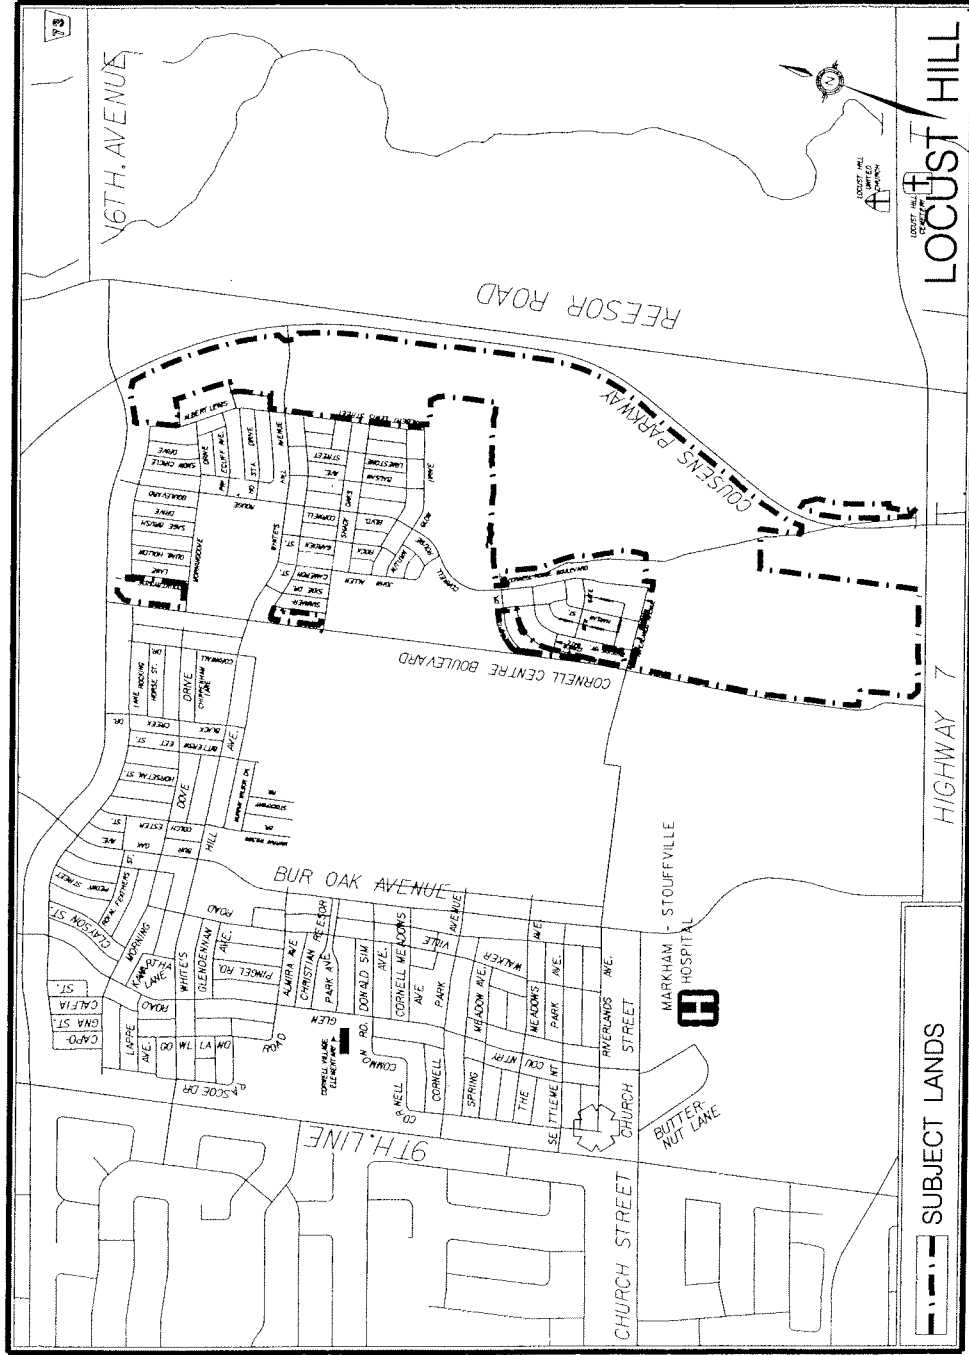

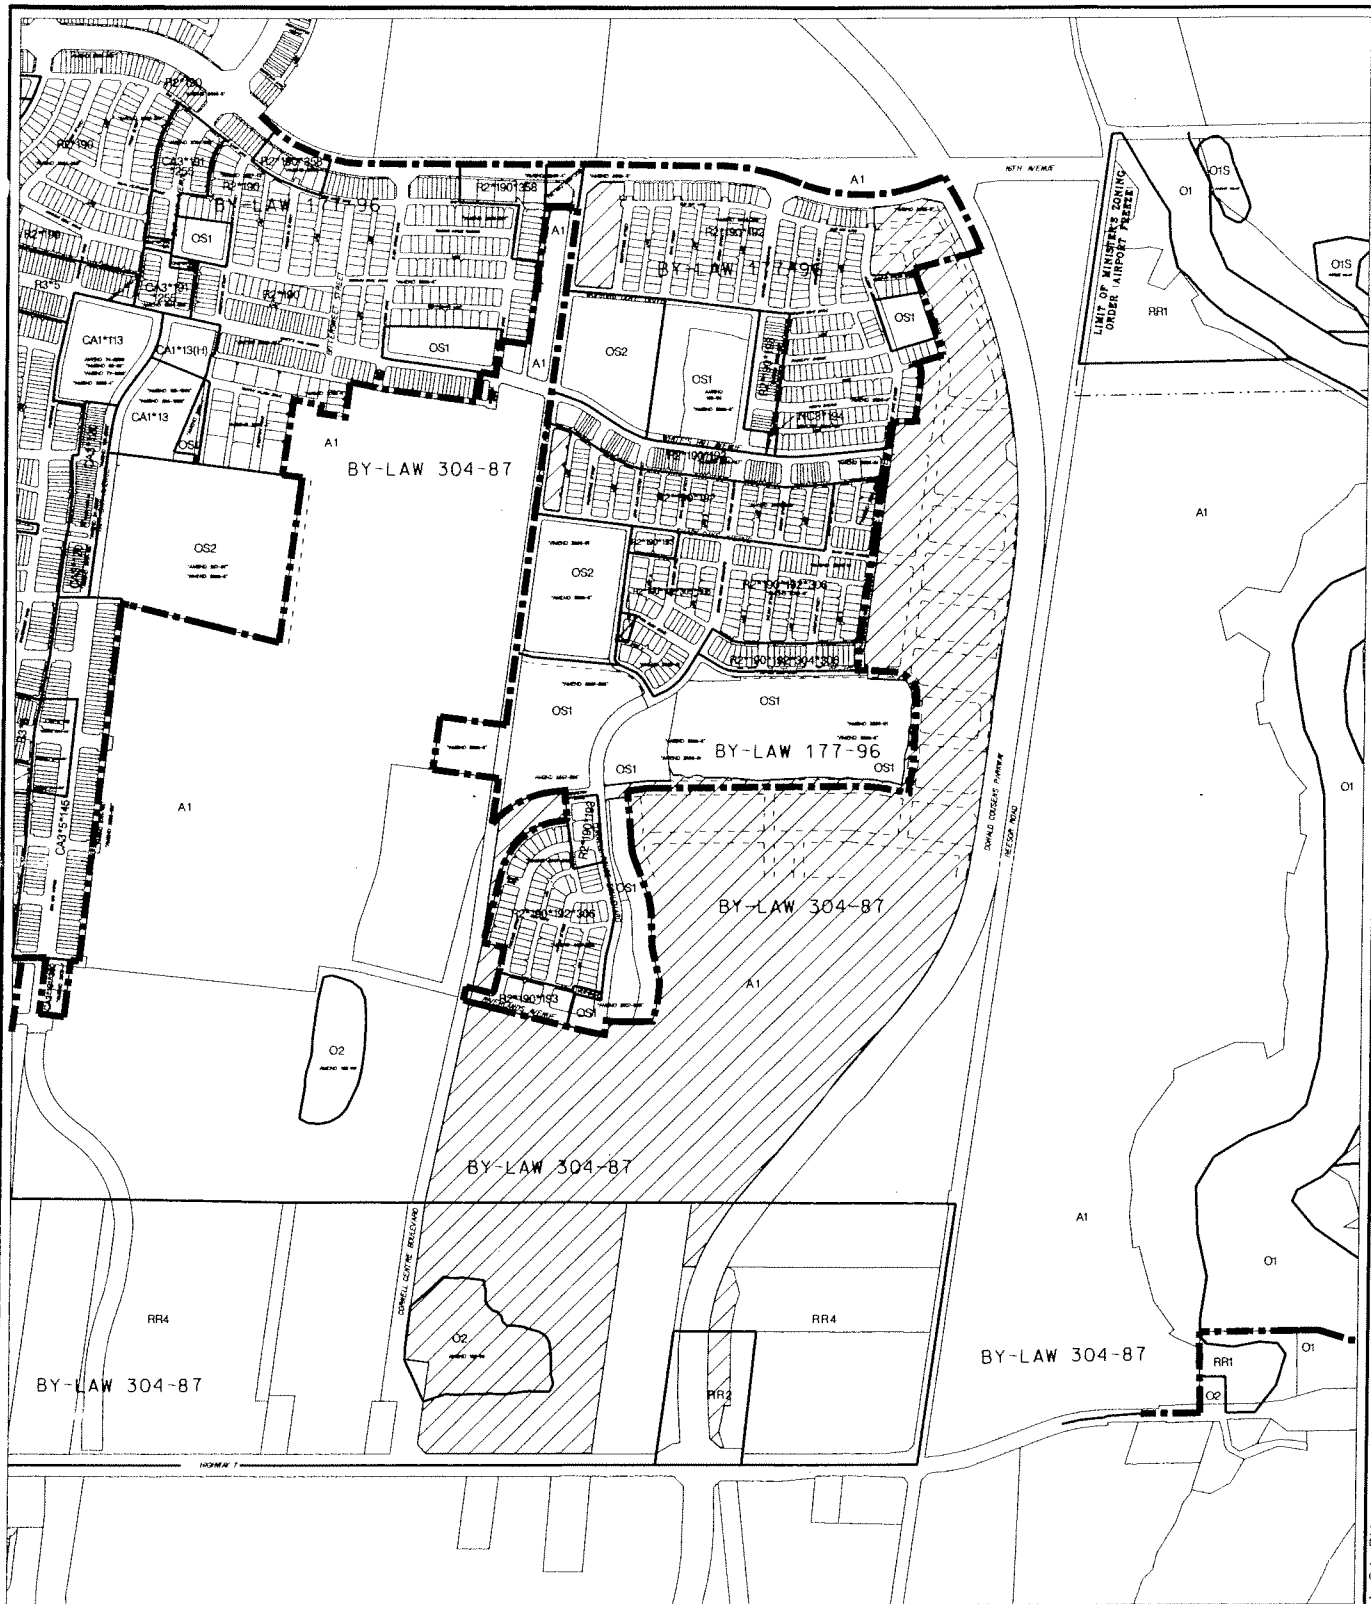

# AREA CONTEXT \ ZONING

APPLICANT: CORNELL ROUGE DEV CORP

FILE No. SU08131556(GS)




DEVELOPMENT SERVICES COMMISSION

DWN BY: DD

CHK BY: GS


SCALE 1:

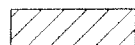 SUBJECT LANDS

DATE: 02/24/09

FIGURE No.2

SU08131556.dgn 24/02/2009 2:31:31 PM

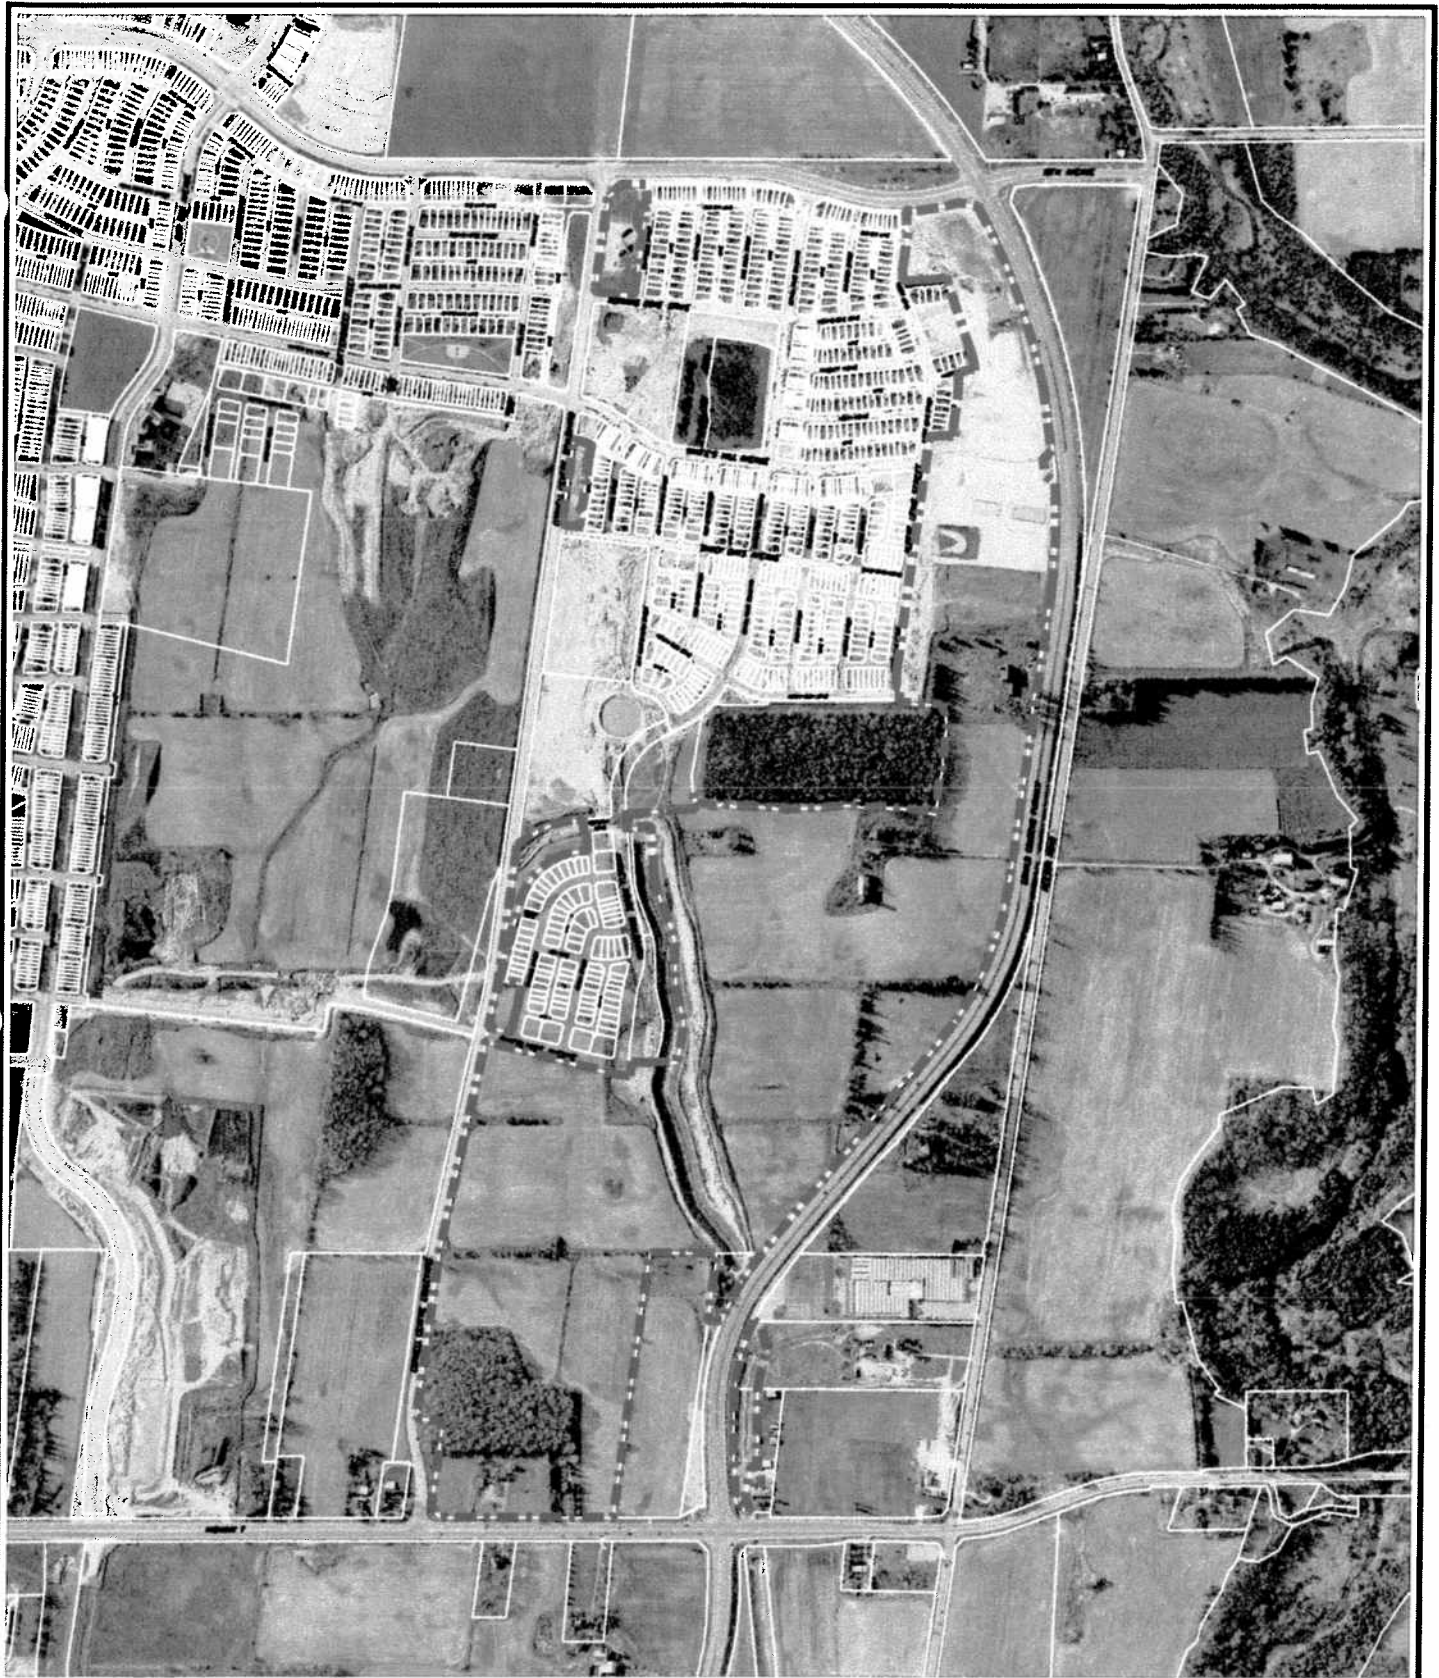

# AIR PHOTO 2007

APPLICANT: CORNELL ROUGE DEV CORP

FILE No: SU08131556(GS)




DEVELOPMENT SERVICES COMMISSION

DWN BY: DD

CHK BY: GS


SCALE 1:

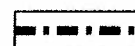

SUBJECT LANDS

DATE: 02/24/09

FIGURE No.3

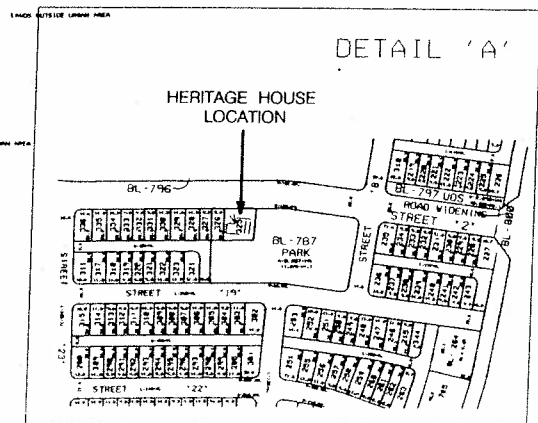

# PROPOSED PLAN OF SUBDIVISION

APPLICANT: CORNELL ROUGE DEV CORP

FILE No: SU08131556(GS)



DEVELOPMENT SERVICES COMMISSION

DWN BY: DD

CHK BY: GS

SCALE 1:



SUBJECT LANDS

DATE: 02/24/09

FIGURE No.4

SU08131556.dgn 02/03/2009 11:20:56 AM