



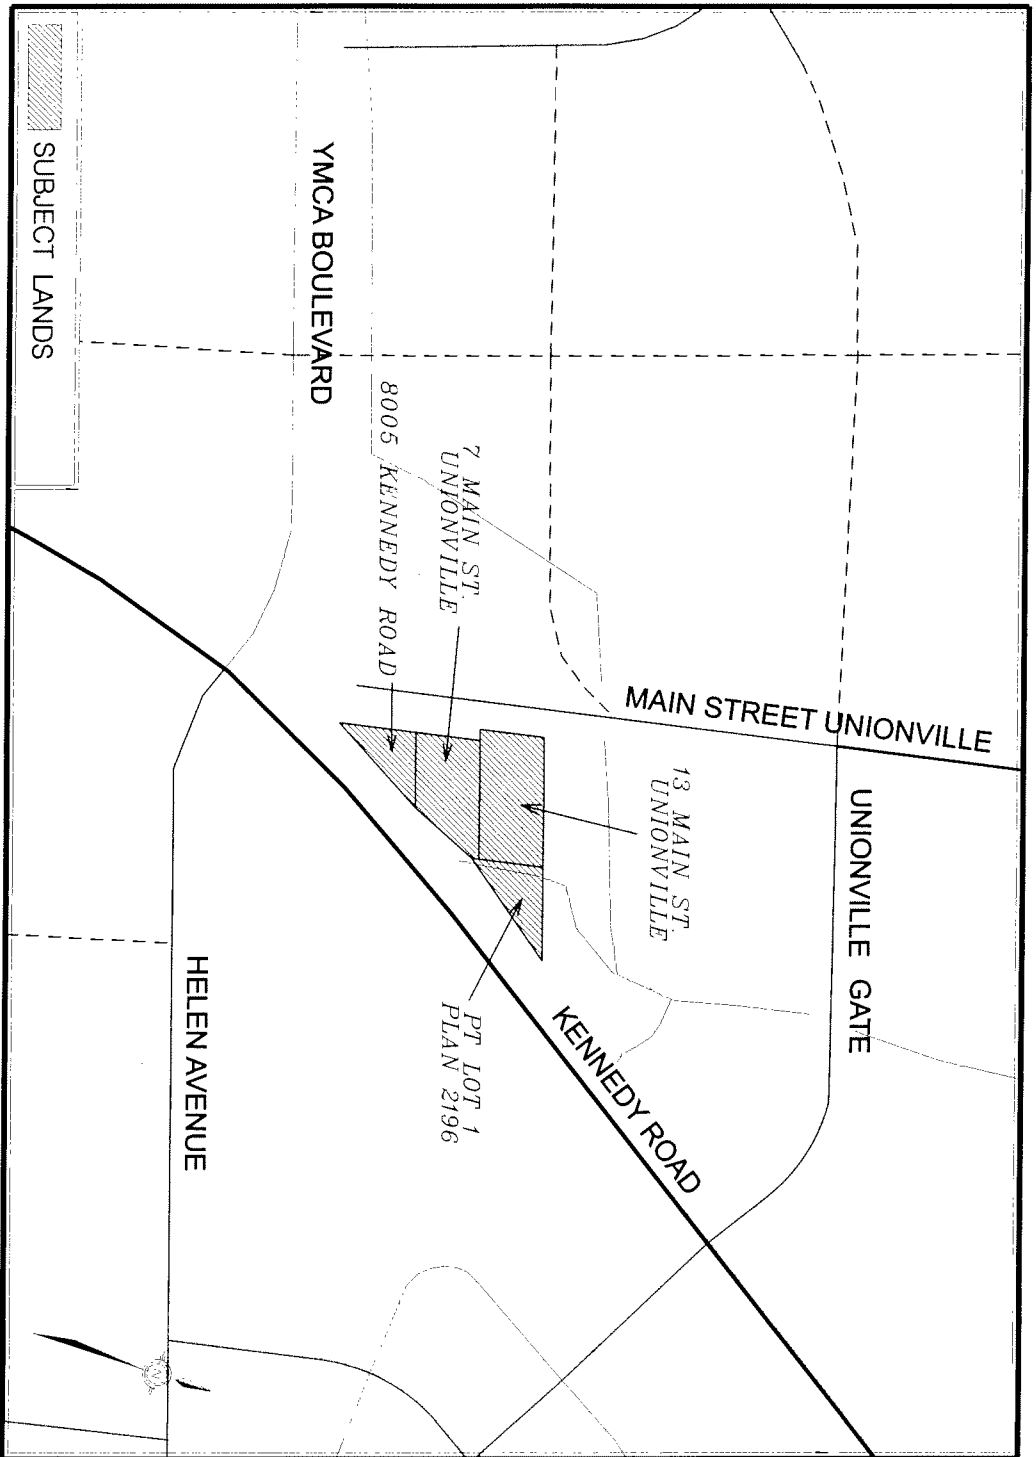

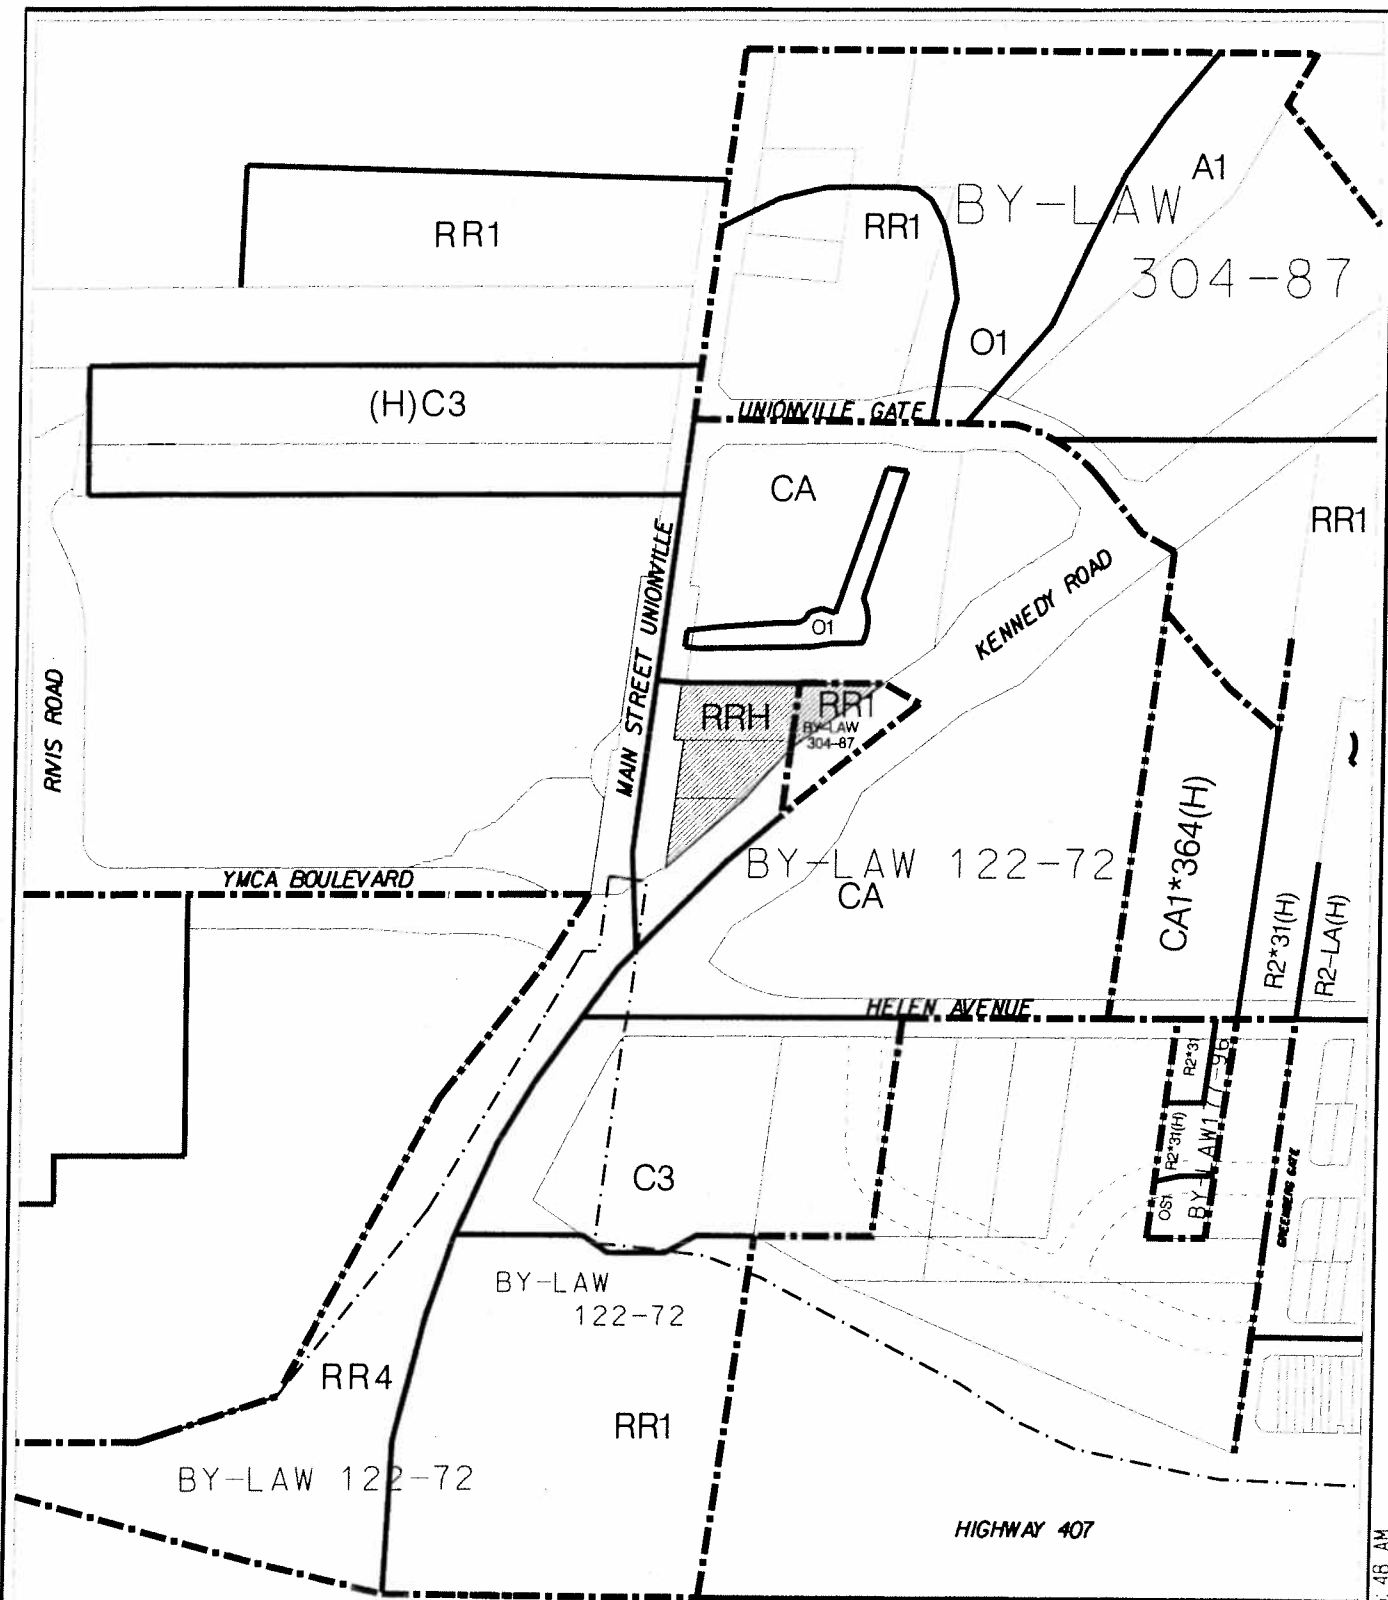


AREA CONTEXT /ZONING

APPLICANT: DILAWRI GROUP

7, 13 MAIN STREET UNIONVILLE & 8005 KENNEDY ROAD

PLAN 2196 PT LOT 1

FILE No: ZA 08129192

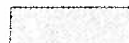

SUBJECT LANDS

DATE: 09/01/23



DEVELOPMENT SERVICES COMMISSION


DWN BY: REK

CHK BY: SM

SCALE 1:

FIGURE No.2

ZA08129192.DGN 26/01/2009 10:15:48 AM

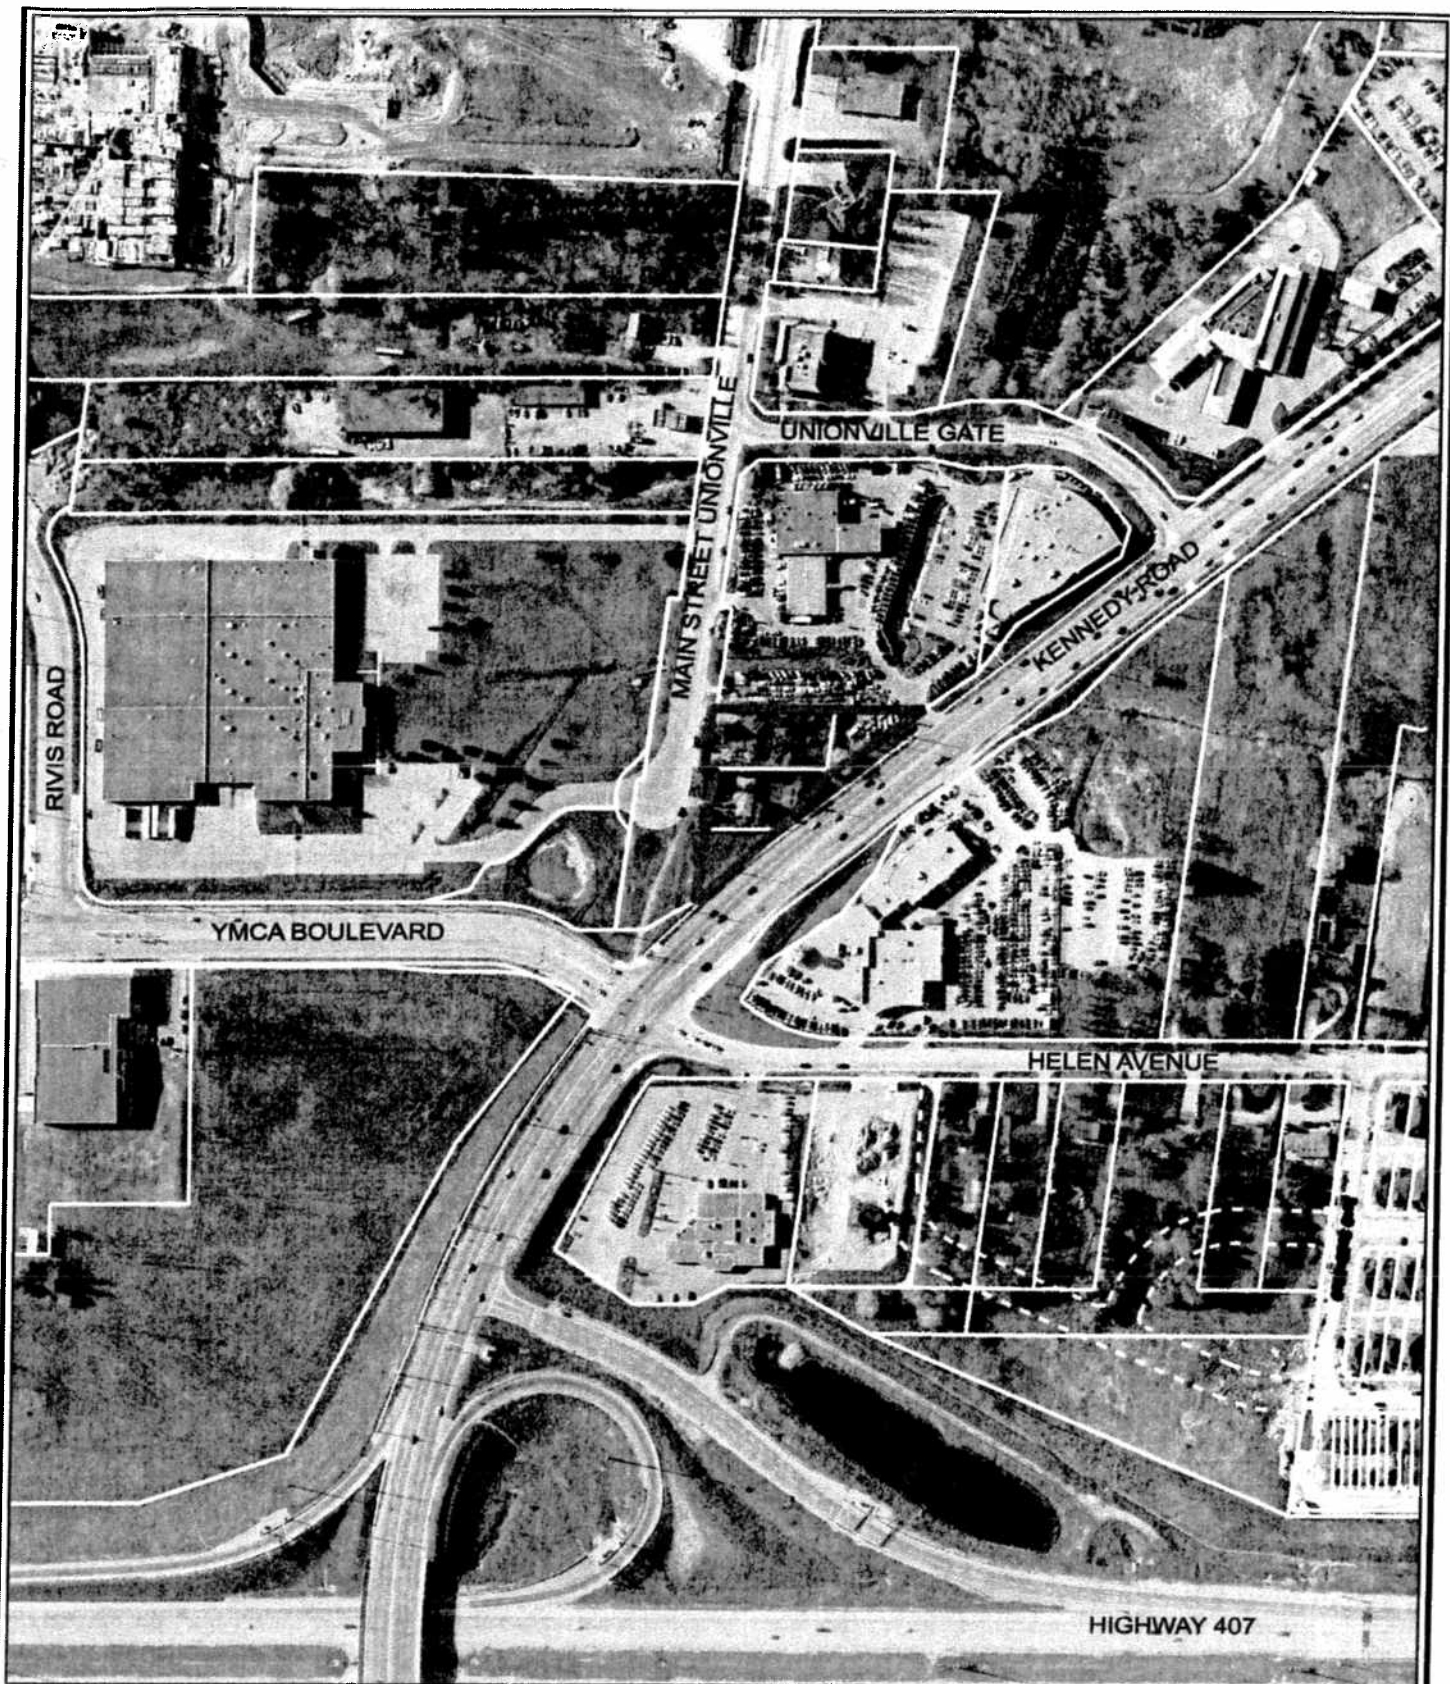


AIRPHOTO 2007

APPLICANT: DILAWRI GROUP

7, 13 MAIN STREET UNIONVILLE & 8005 KENNEDY ROAD

PLAN 2196 PT LOT 1

FILE No: ZA 08129192

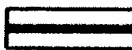 SUBJECT LANDS

DATE: 090123



DEVELOPMENT SERVICES COMMISSION

DWN BY: REK

CHK BY: SM

SCALE 1:

FIGURE No.3

MAIN STREET UNIONVILLE


KENNEDY ROAD

REMOVE EXISTING CURB
NEW BARRIER CURB
ARVOUR STONE RETAIN WALL

SITE PLAN

APPLICANT: DILAWRI GROUP
7, 13 MAIN STREET UNIONVILLE & 8005 KENNEDY ROAD
PLAN 2196 PT LOT 1

FILE No: ZA 08129192

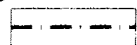 SUBJECT LANDS

DATE: 09/01/23



DEVELOPMENT SERVICES COMMISSION

DWN BY: REK

CHK BY: SM

SCALE 1:

FIGURE No.4

ZA08129192.DGN 26/01/2009 10:17:22 AM