




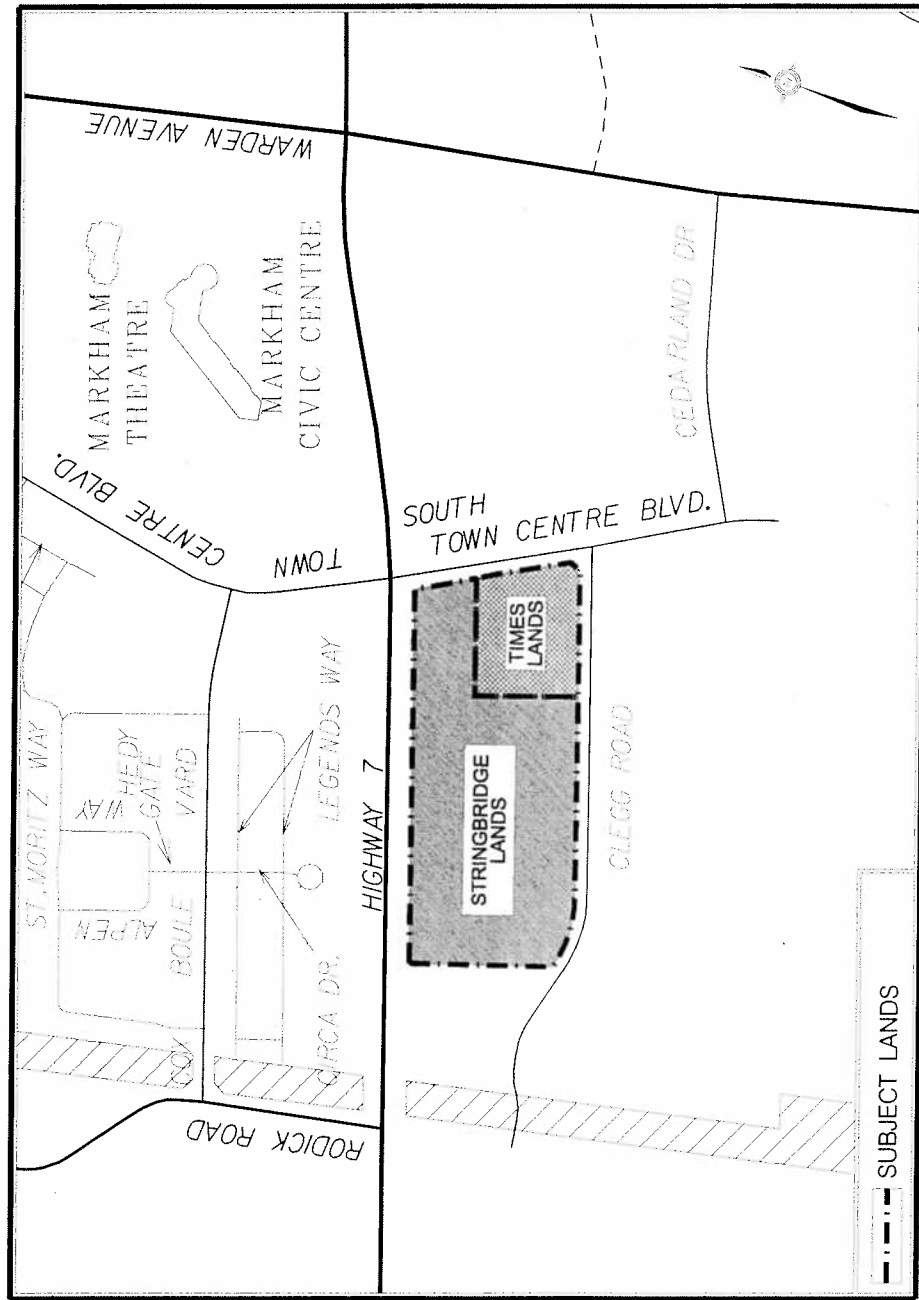

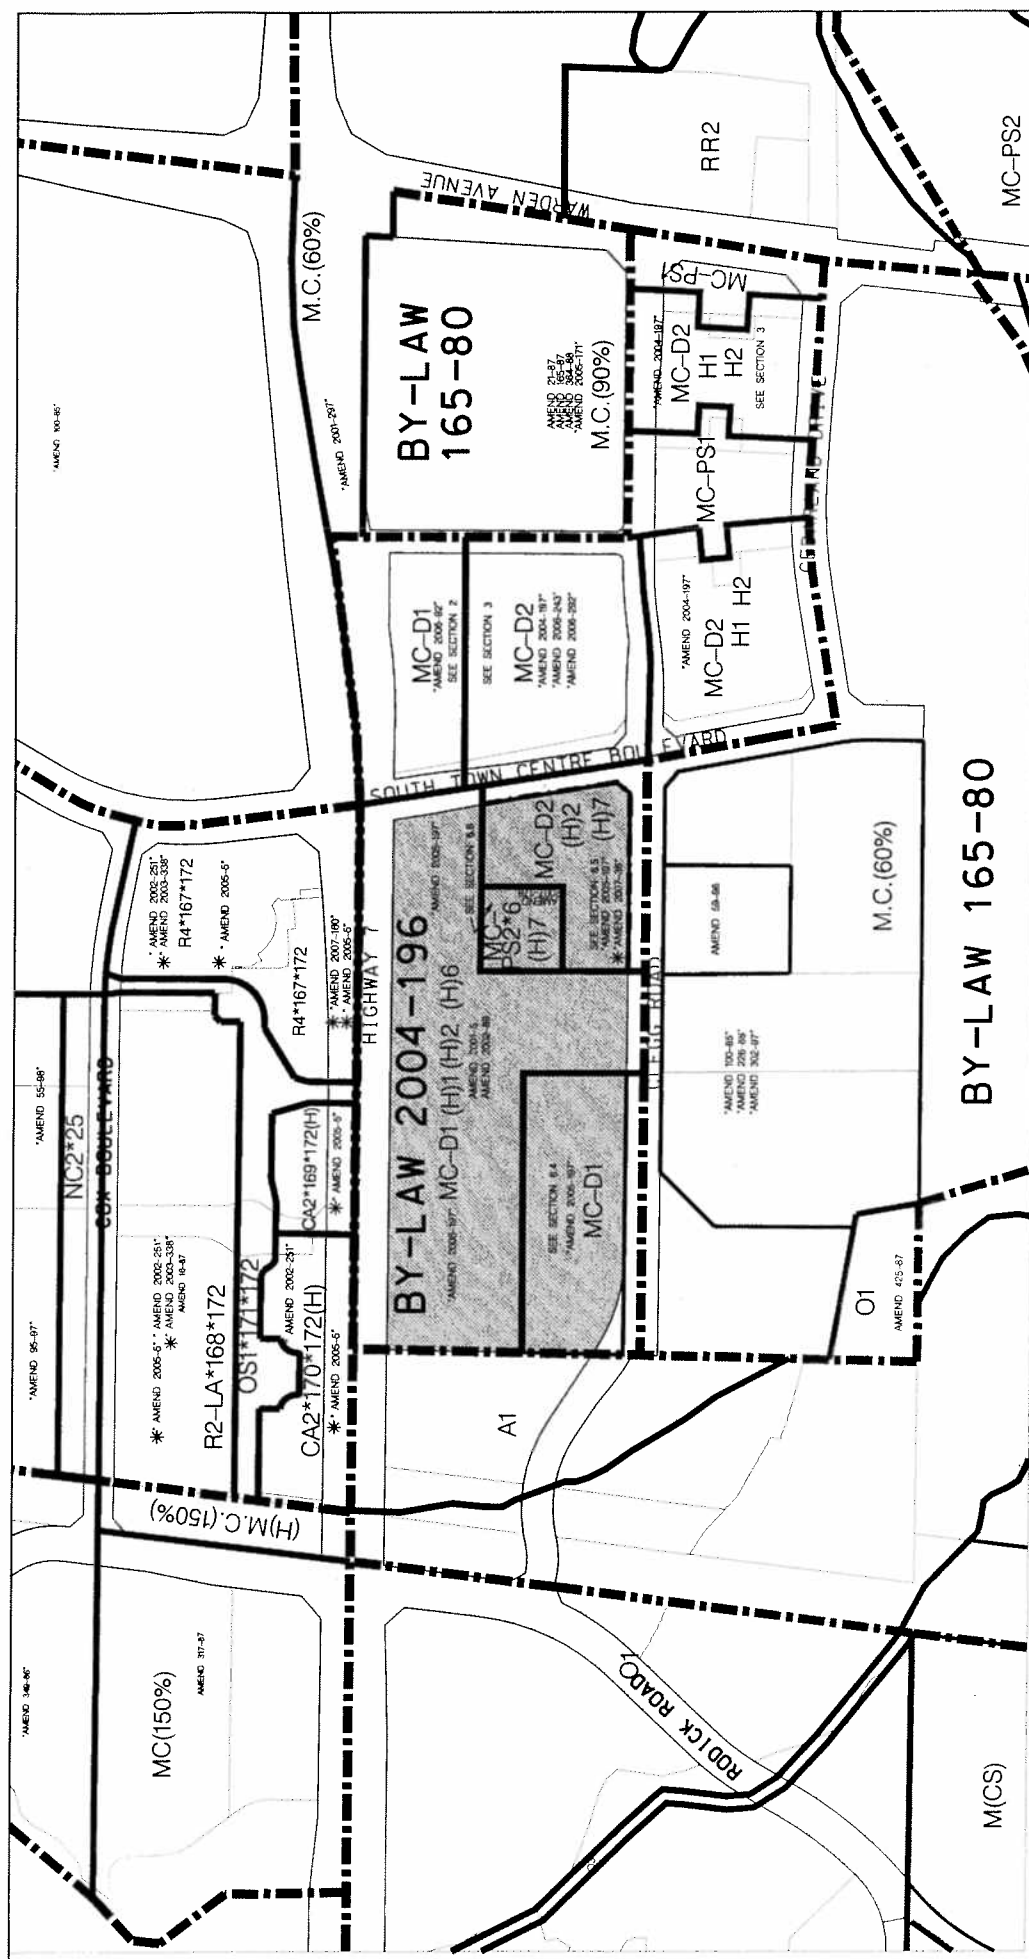

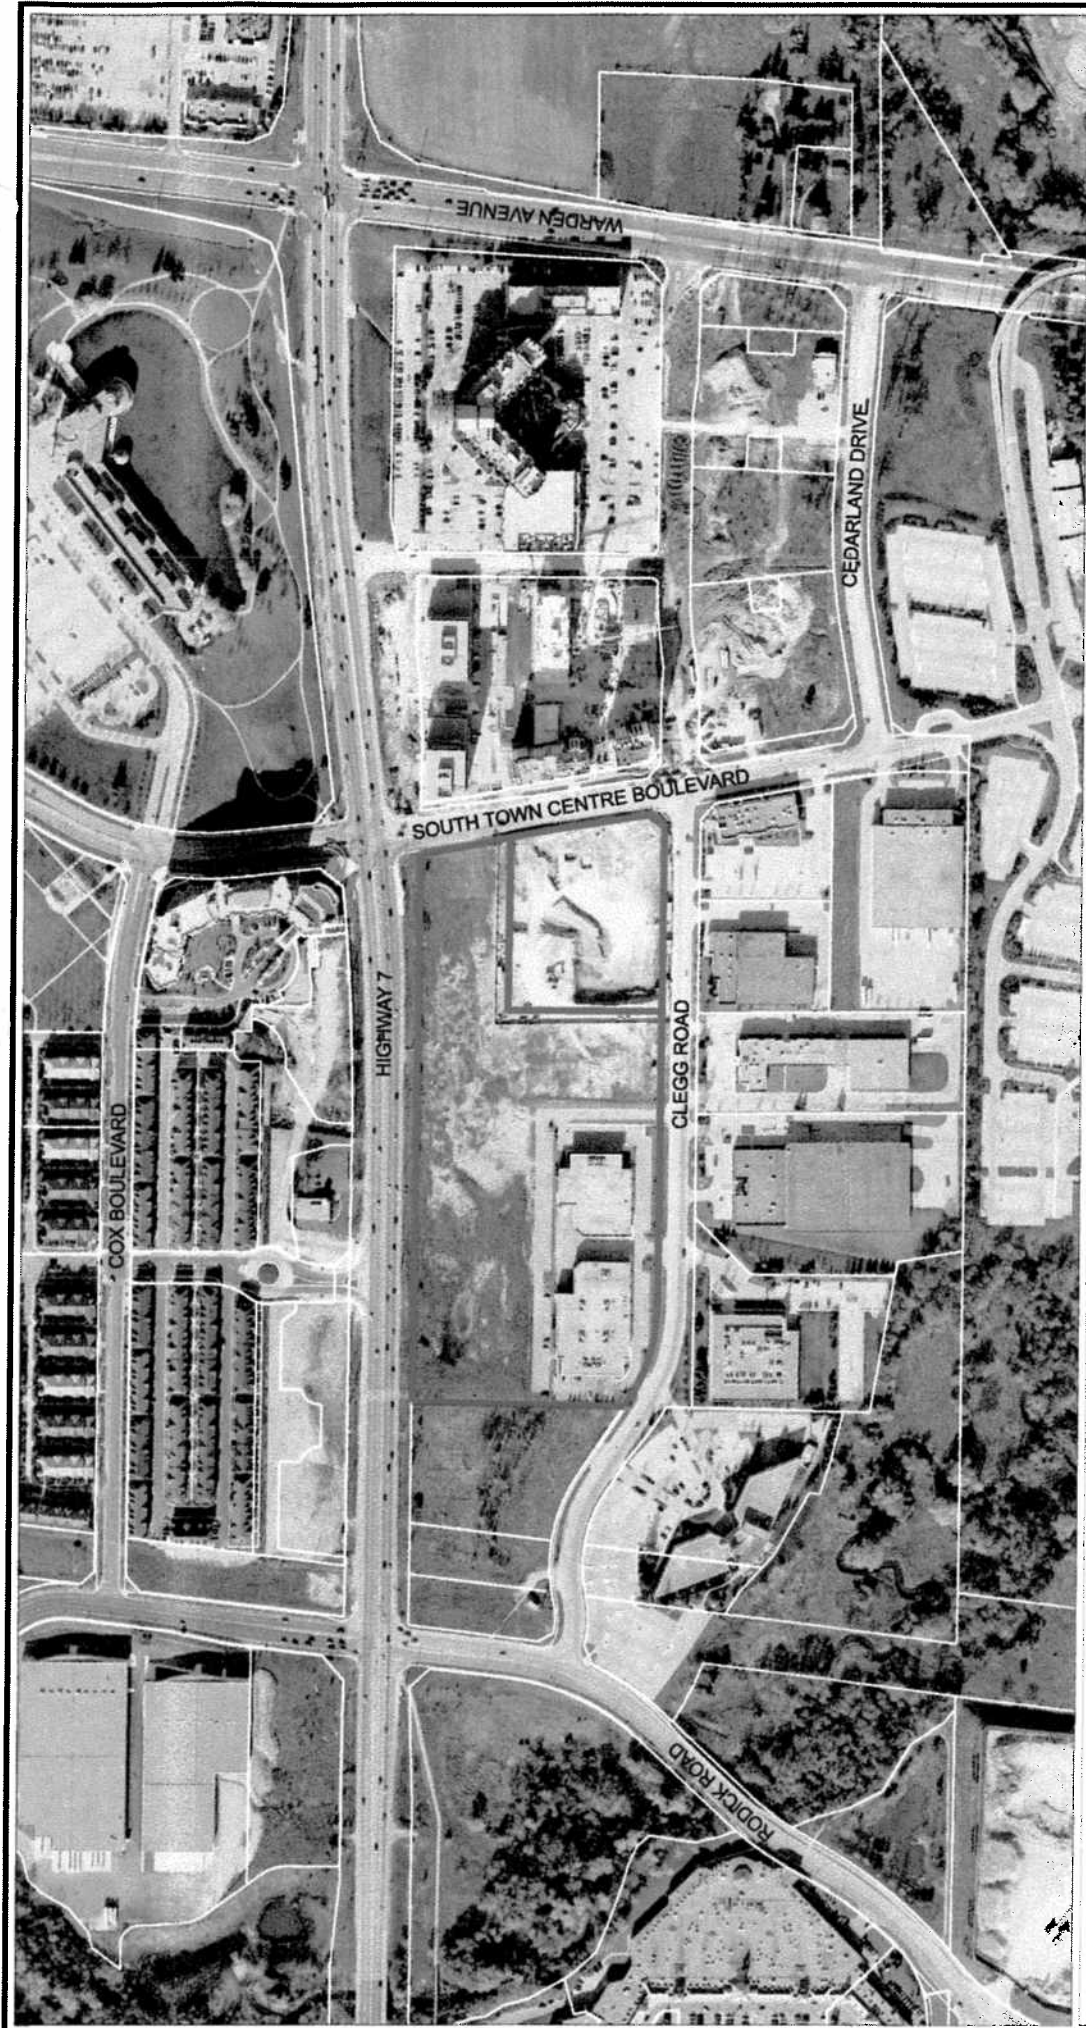


AIR PHOTO (2007)

APPLICANT: STRINGBRIDGE 7/TIMES
SOUTH WEST CORNER OF HIGHWAY 7 & SOUTH TOWN CENTRE BLVD.

FILE No: ZA. 08114104 (SH)



DEVELOPMENT SERVICES COMMISSION

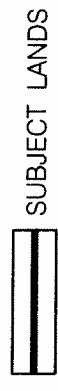


SUBJECT LANDS

DATE: 25/04/08

DRAWN BY: CPW CHECKED BY: SH SCALE 1:


FIGURE No.3

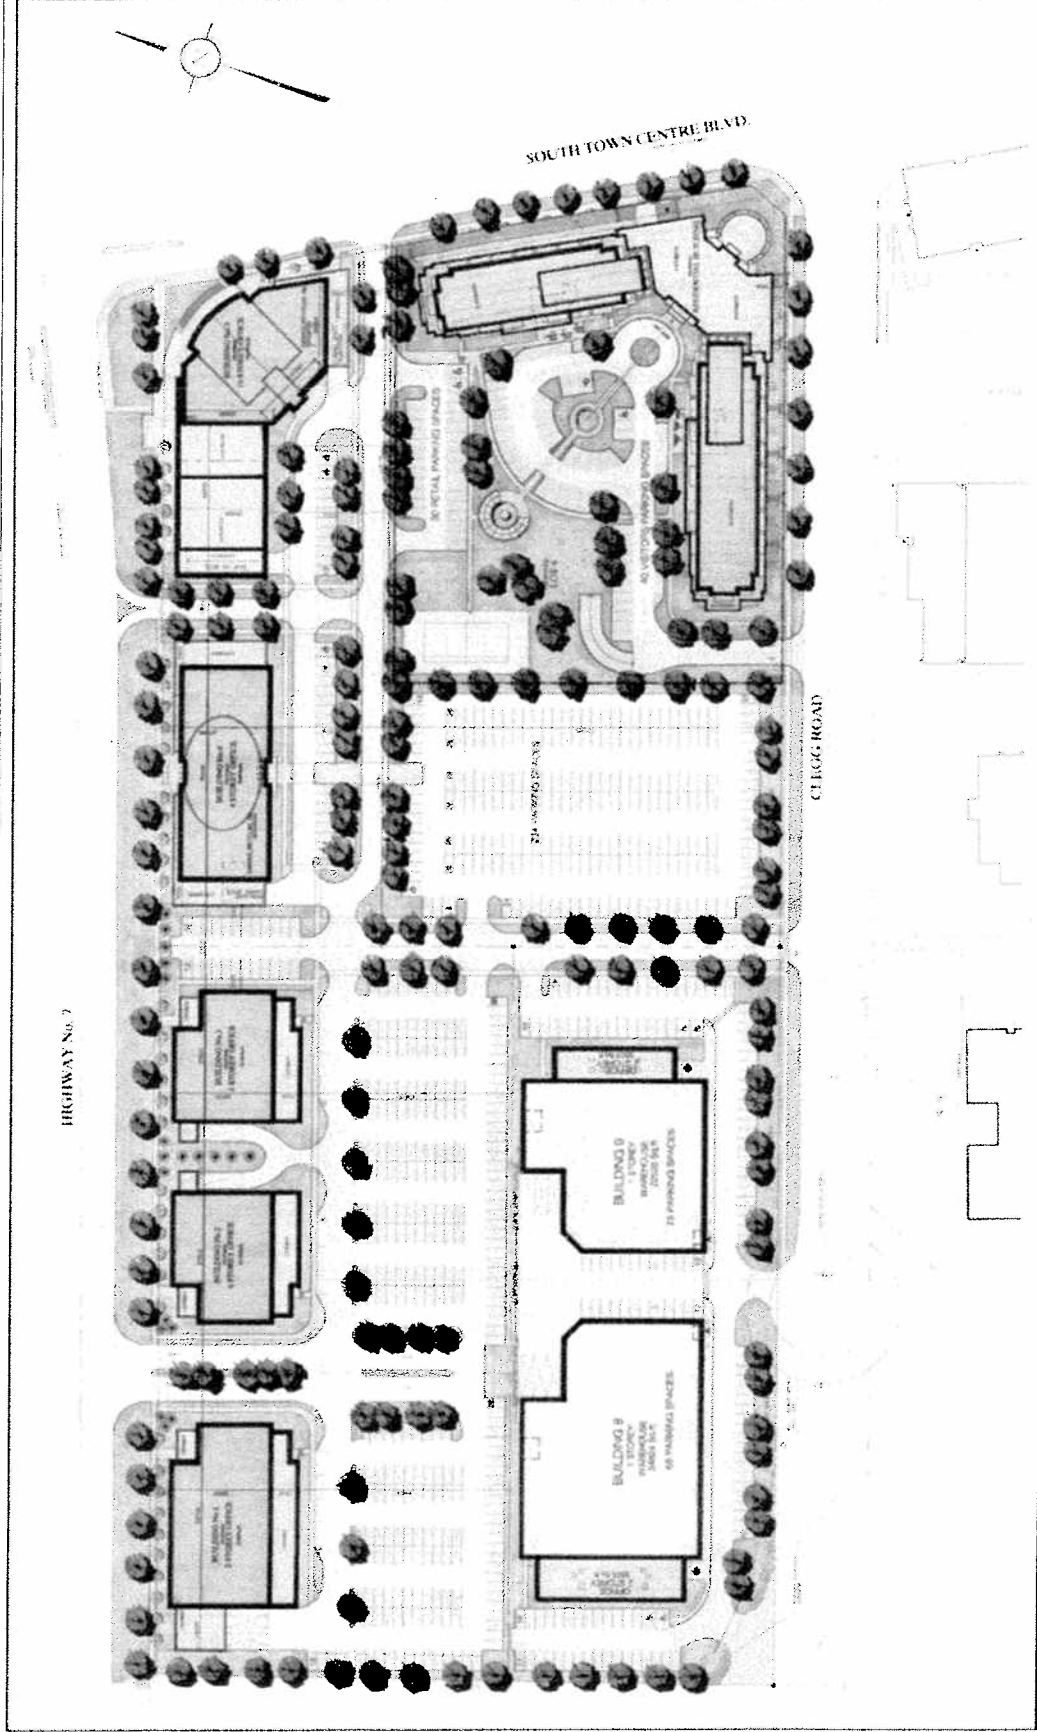

APPROVED PRECINCT PLAN

APPLICANT: STRINGBRIDGE /TIMES
SOUTH WEST CORNER OF HIGHWAY 7 & SOUTH TOWN CENTRE BLVD.

FILE No: ZA. 08114104 (SH)

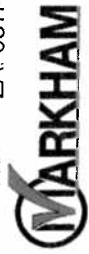


DEVELOPMENT SERVICES COMMISSION

DRAWN BY: CPW CHECKED BY: SH SCALE 1:

DATE: 25/04/08

FIGURE No.4

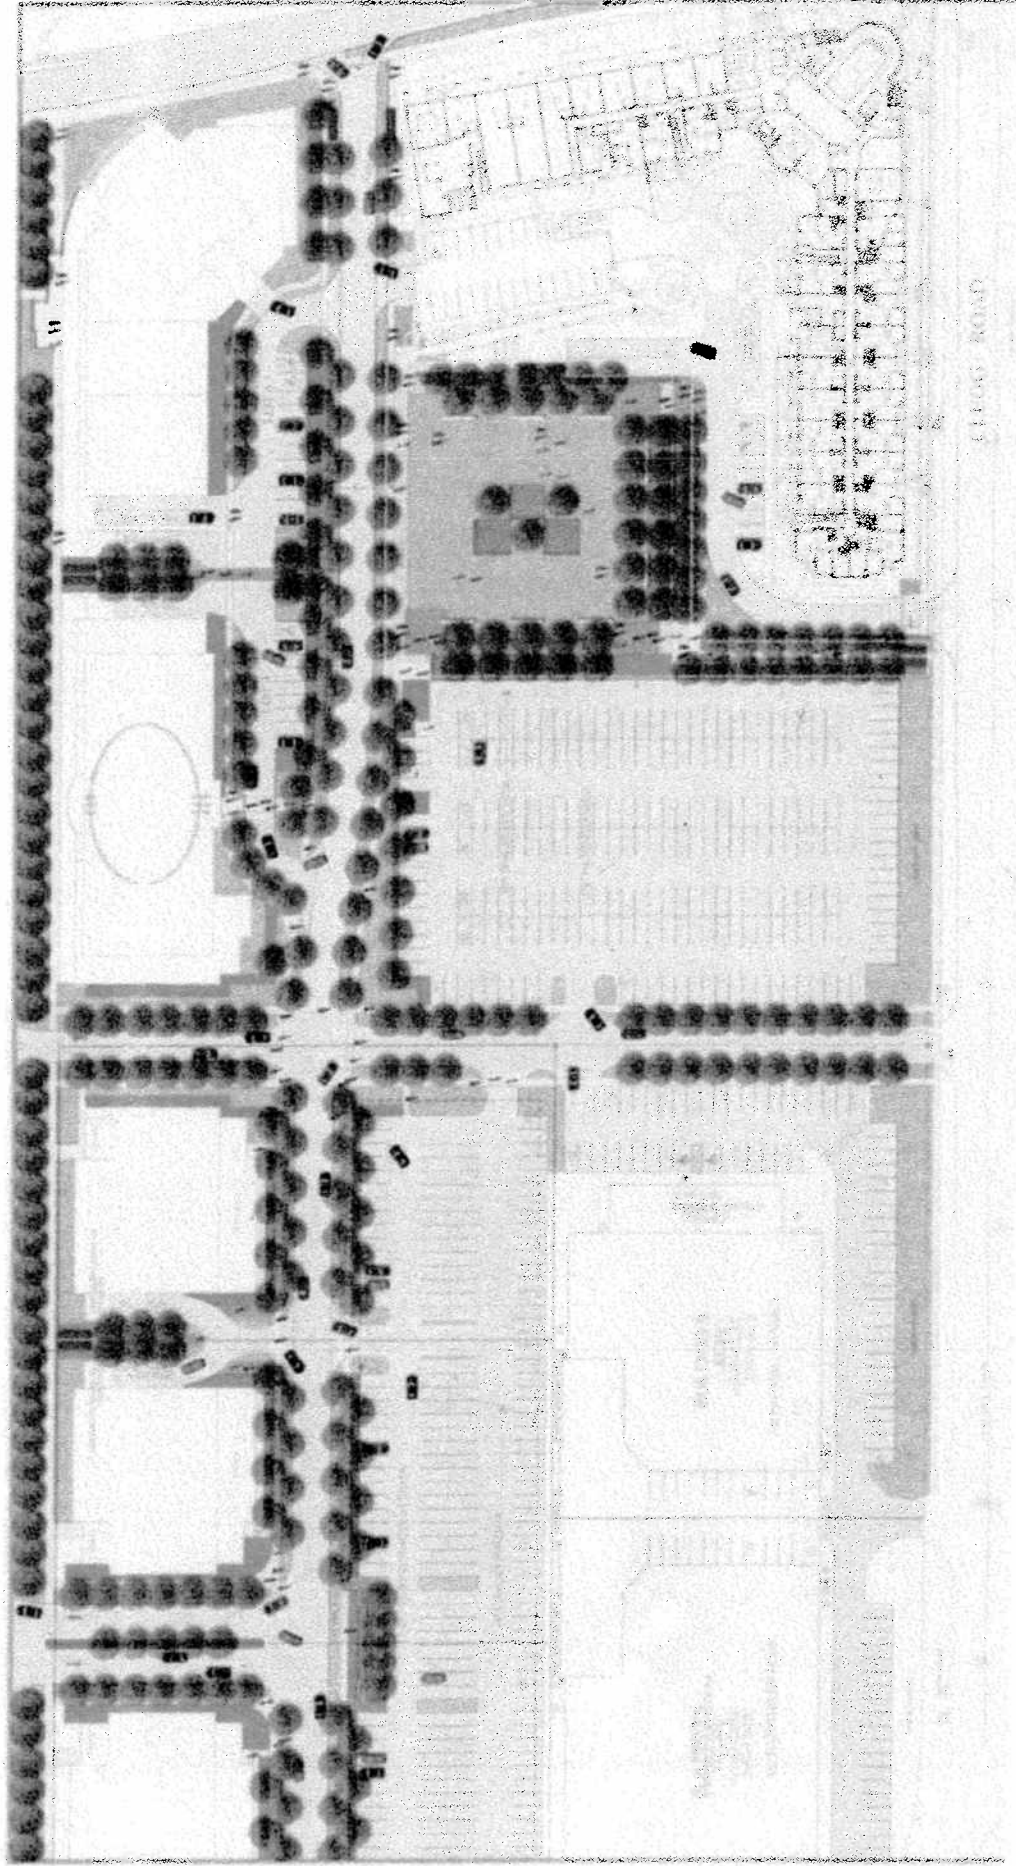

PROPOSED REVISED PRECINCT PLAN

APPLICANT: STRINGBRIDGE /TIMES
SOUTH WEST CORNER OF HIGHWAY 7 & SOUTH TOWN CENTRE BLVD.

FILE No: ZA. 08114104 (SH)



DEVELOPMENT SERVICES COMMISSION

DATE: 25/04/08

FIGURE No.5

DRAWN BY: CPW CHECKED BY: SH SCALE 1: