


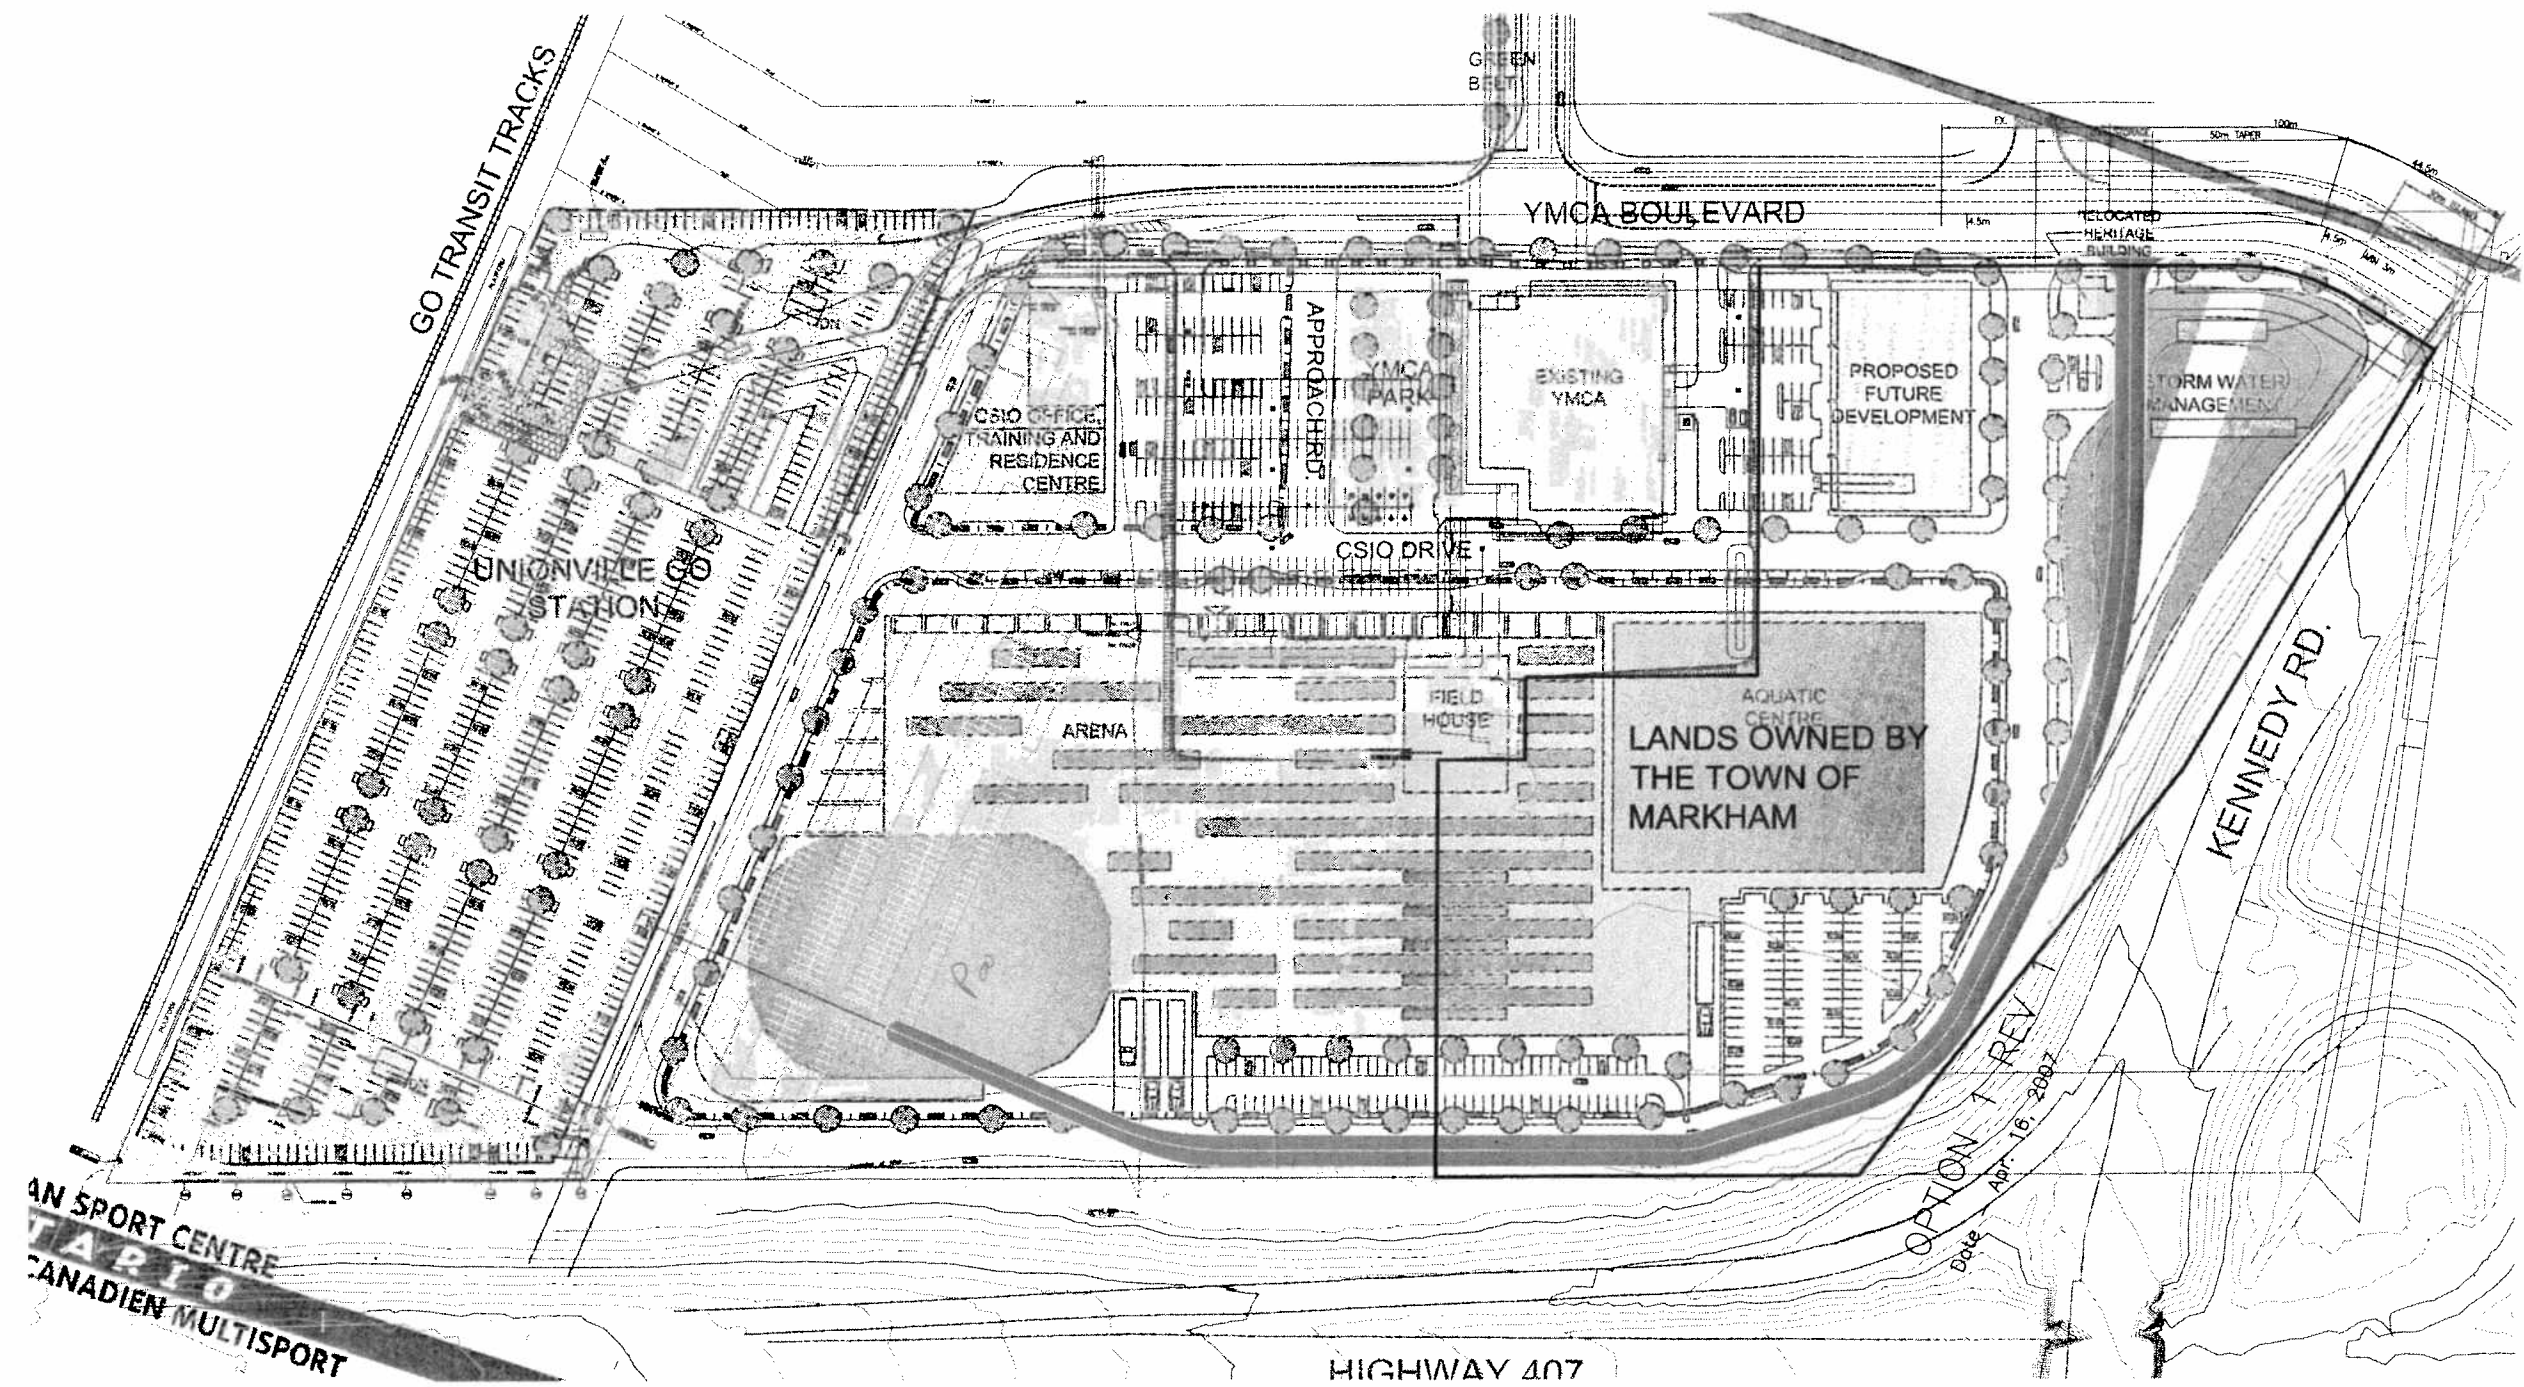

Attachment A

Recommended Temporary Driveway Layout