



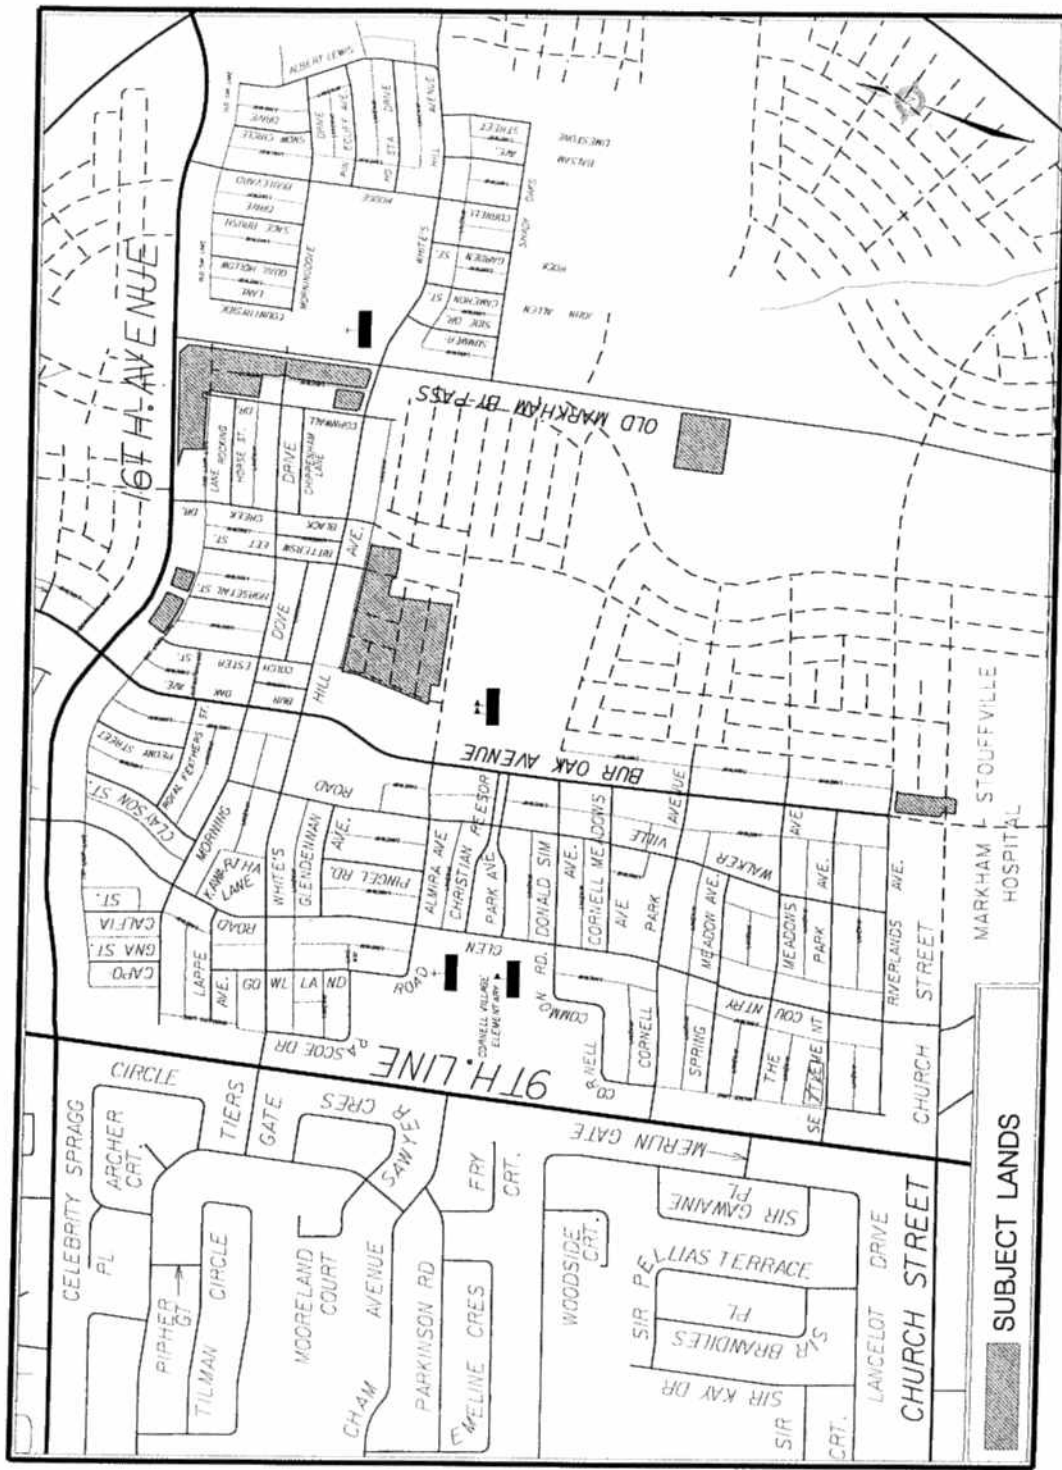



AREA CONTEXT /ZONING

APPLICANT: MATTAMY (COUNTRY GLEN) LTD.
 WYCKLAND ESTATES LTD.
 SOUTH OF 16TH AVE., EAST OF 9TH LINE
 FILE No: SU. 06135982 & ZA. 06135983 (MW)

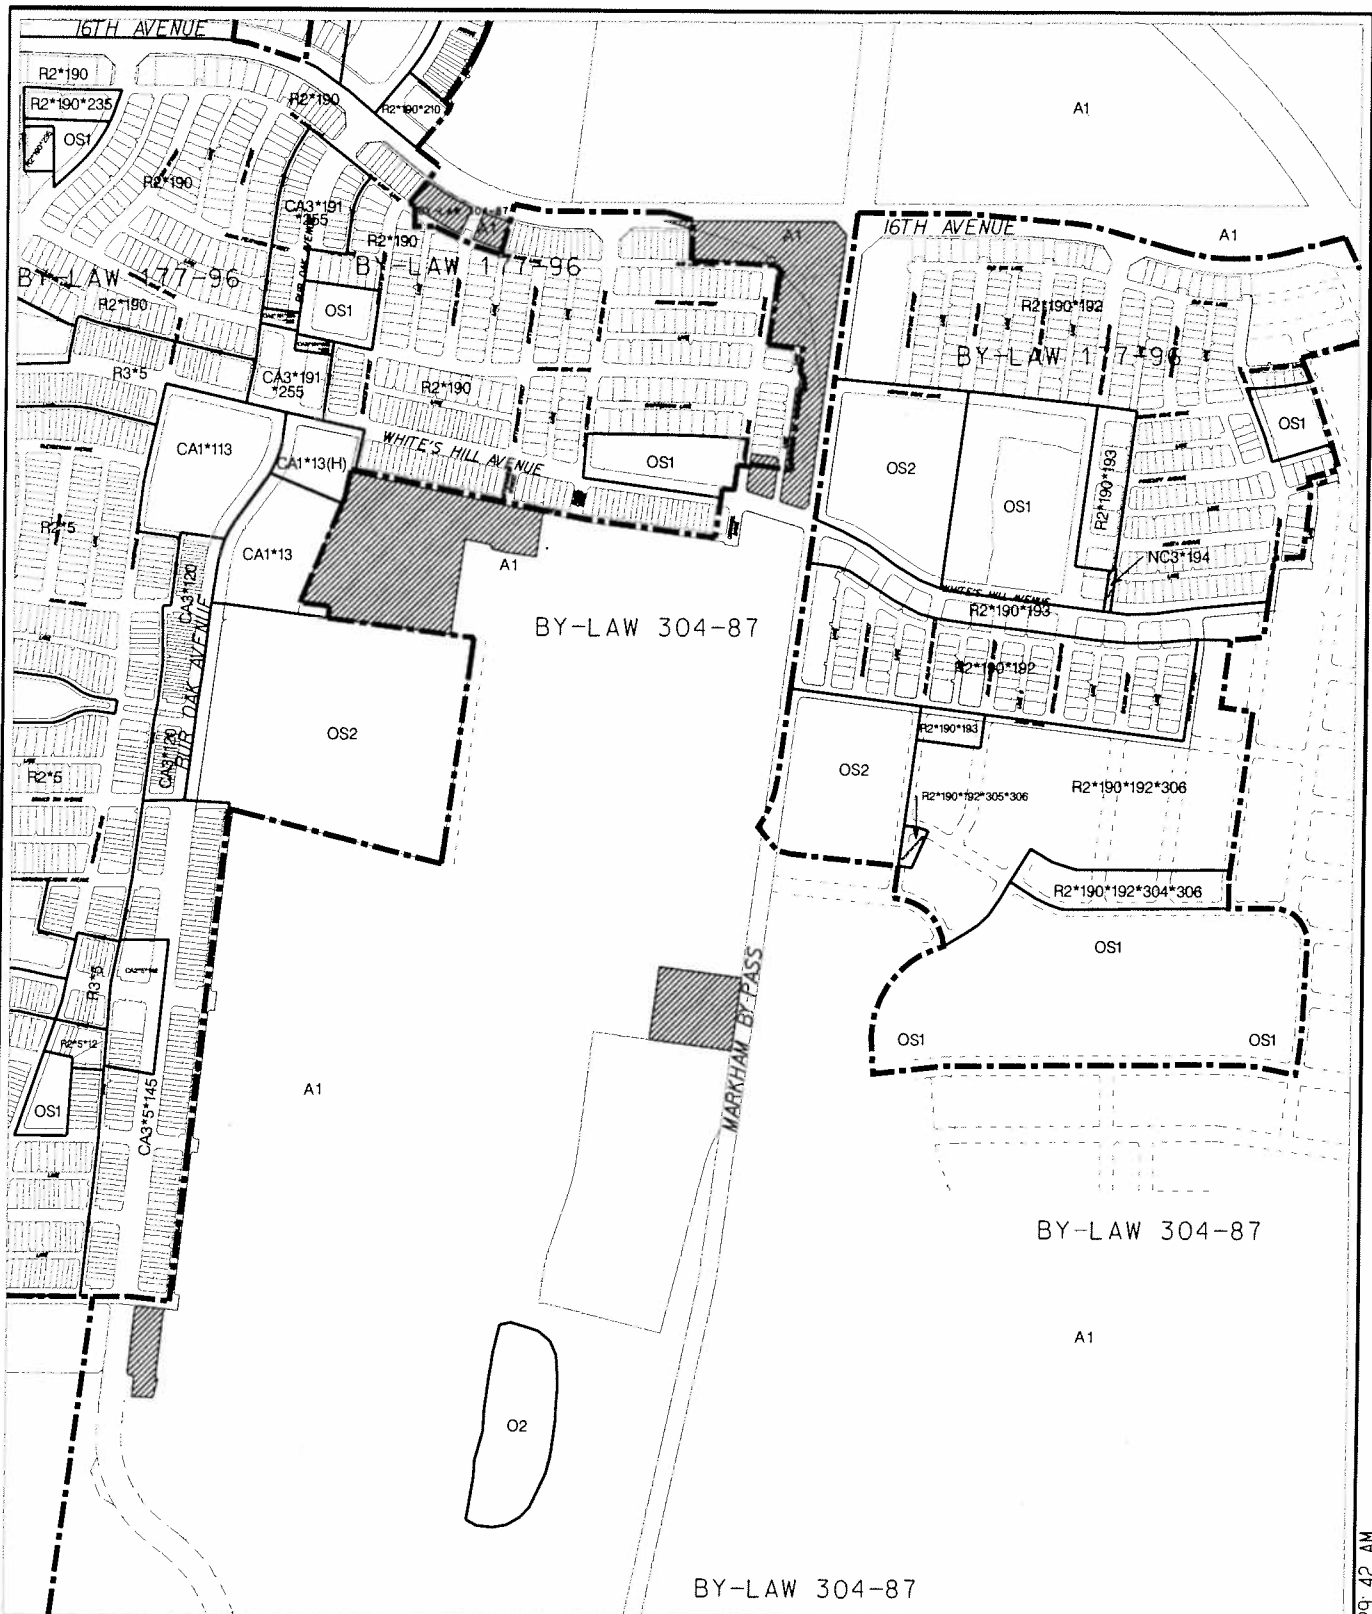

SUBJECT LANDS

DATE: 29/03/07



DEVELOPMENT SERVICES COMMISSION

DWN BY: RK

CHK BY: MW

SCALE 1:


FIGURE No.2

SU06135982.DGN 02/04/2007 10:29:42 AM



AIR PHOTO 2005

APPLICANT: MATTAMY (COUNTRY GLEN) LTD.
 WYCKLAND ESTATES LTD.
 SOUTH OF 16TH AVE., EAST OF 9TH LINE
 FILE No: SU. 06135982 & ZA. 06135983 (MW)

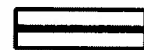 SUBJECT LANDS

DATE: 290307



DEVELOPMENT SERVICES COMMISSION


DWN BY: RK

CHK BY: MW

SCALE 1:


FIGURE No.3



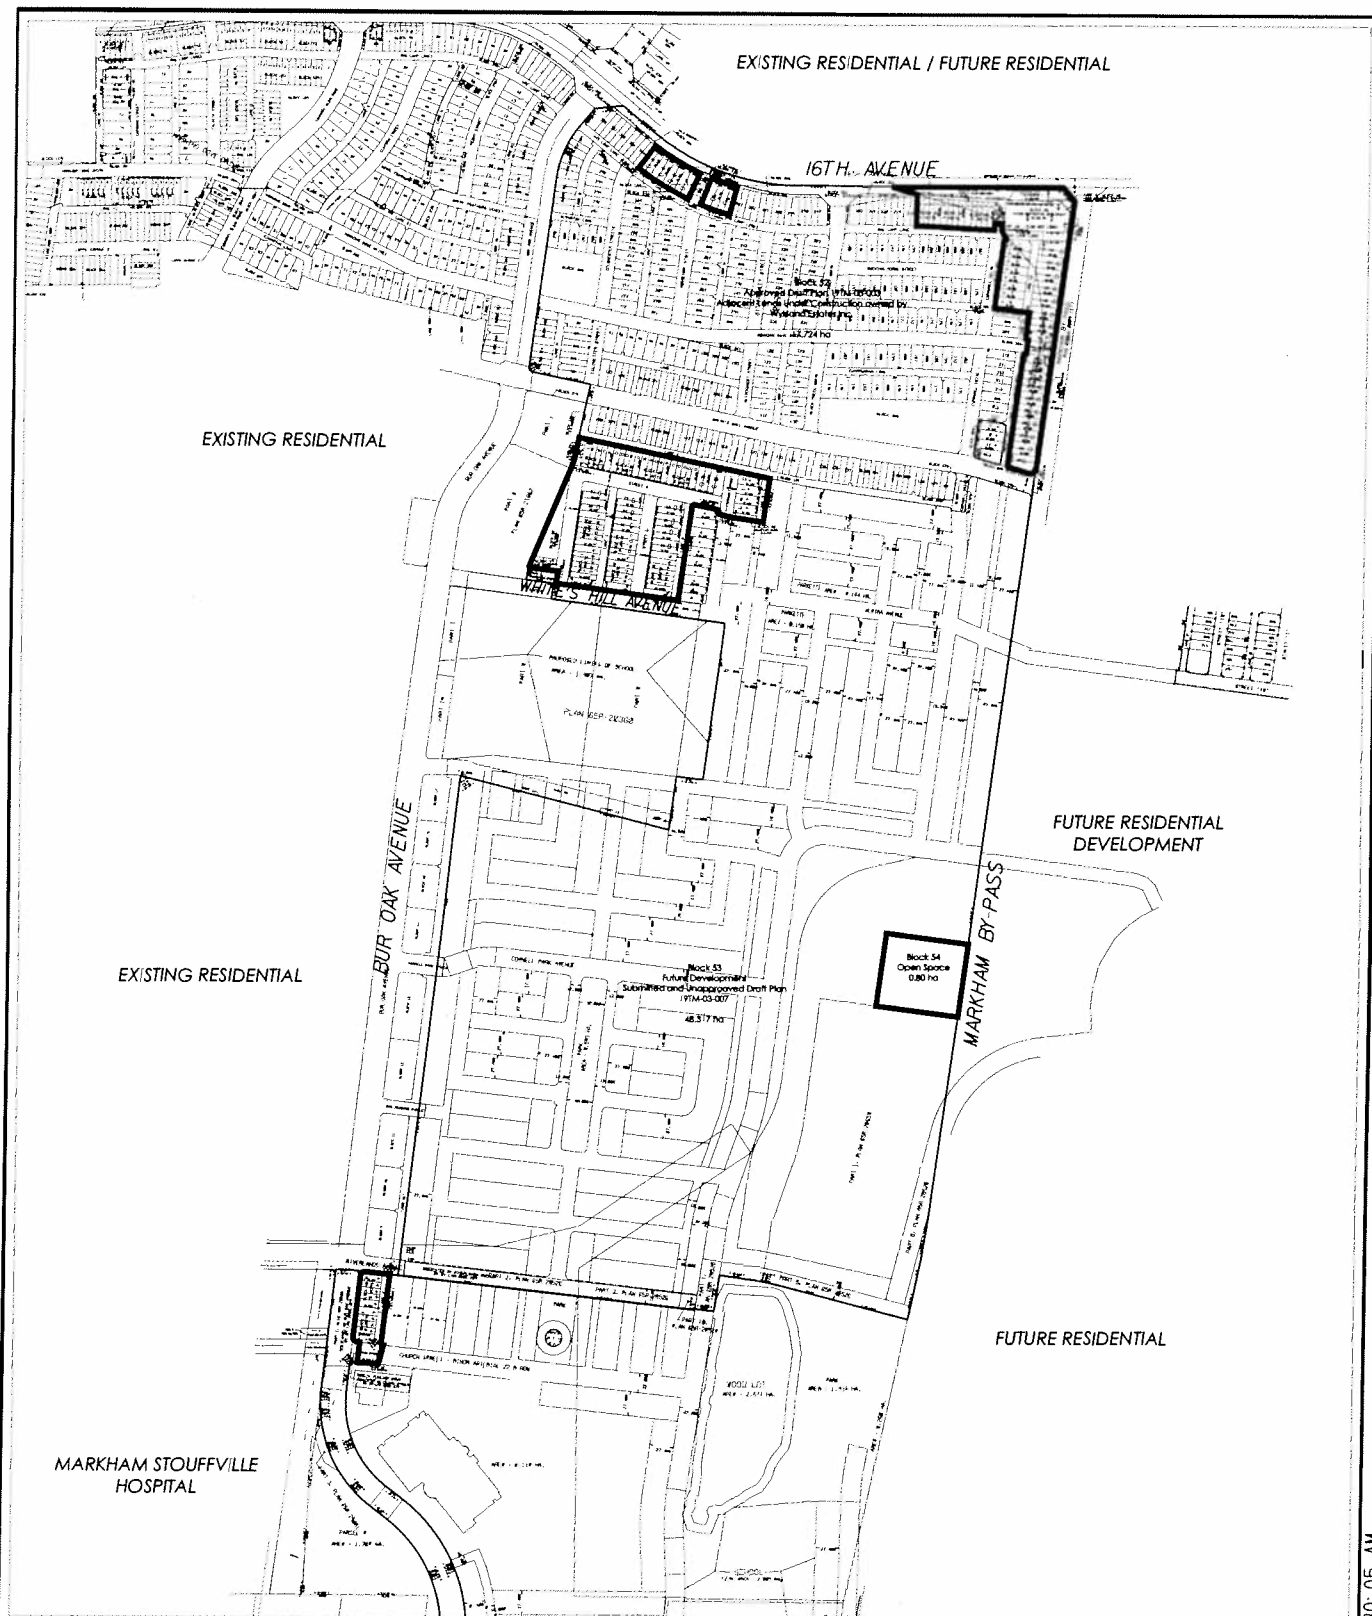

PROPOSED PLAN OF SUBDIVISION

APPLICANT: MATTAMY (COUNTRY GLEN) LTD.
 WYCKLAND ESTATES LTD.
 SOUTH OF 16TH AVE., EAST OF 9TH LINE
 FILE No: SU. 06135982 & ZA. 06135983 (MW)

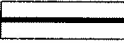 SUBJECT LANDS
 DATE: 29/03/07



DEVELOPMENT SERVICES COMMISSION

DWN BY: RK

CHK BY: MW

SCALE 1:

FIGURE No. 4

SU06135982.DGN 02/04/2007 10:30:05 AM