



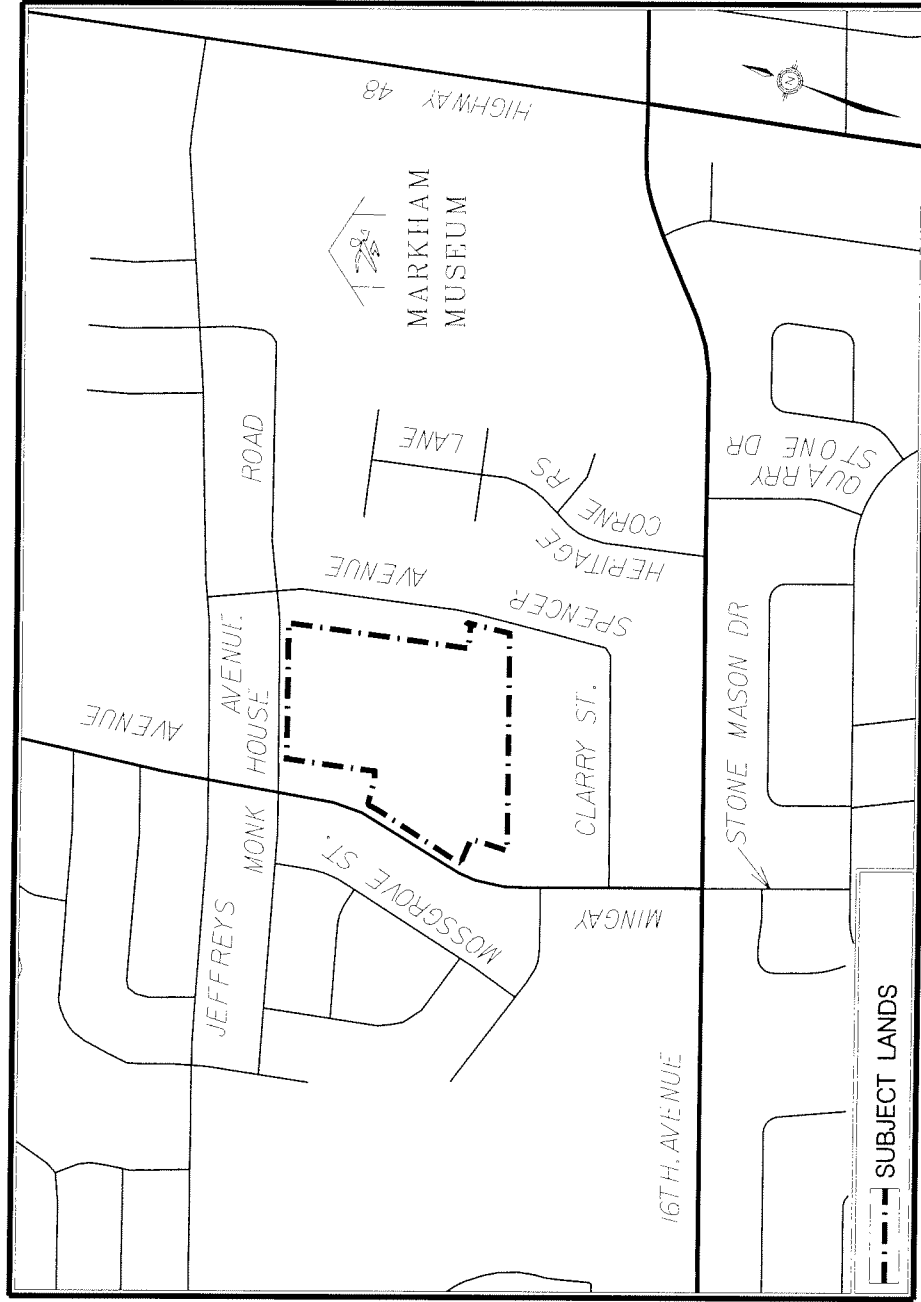

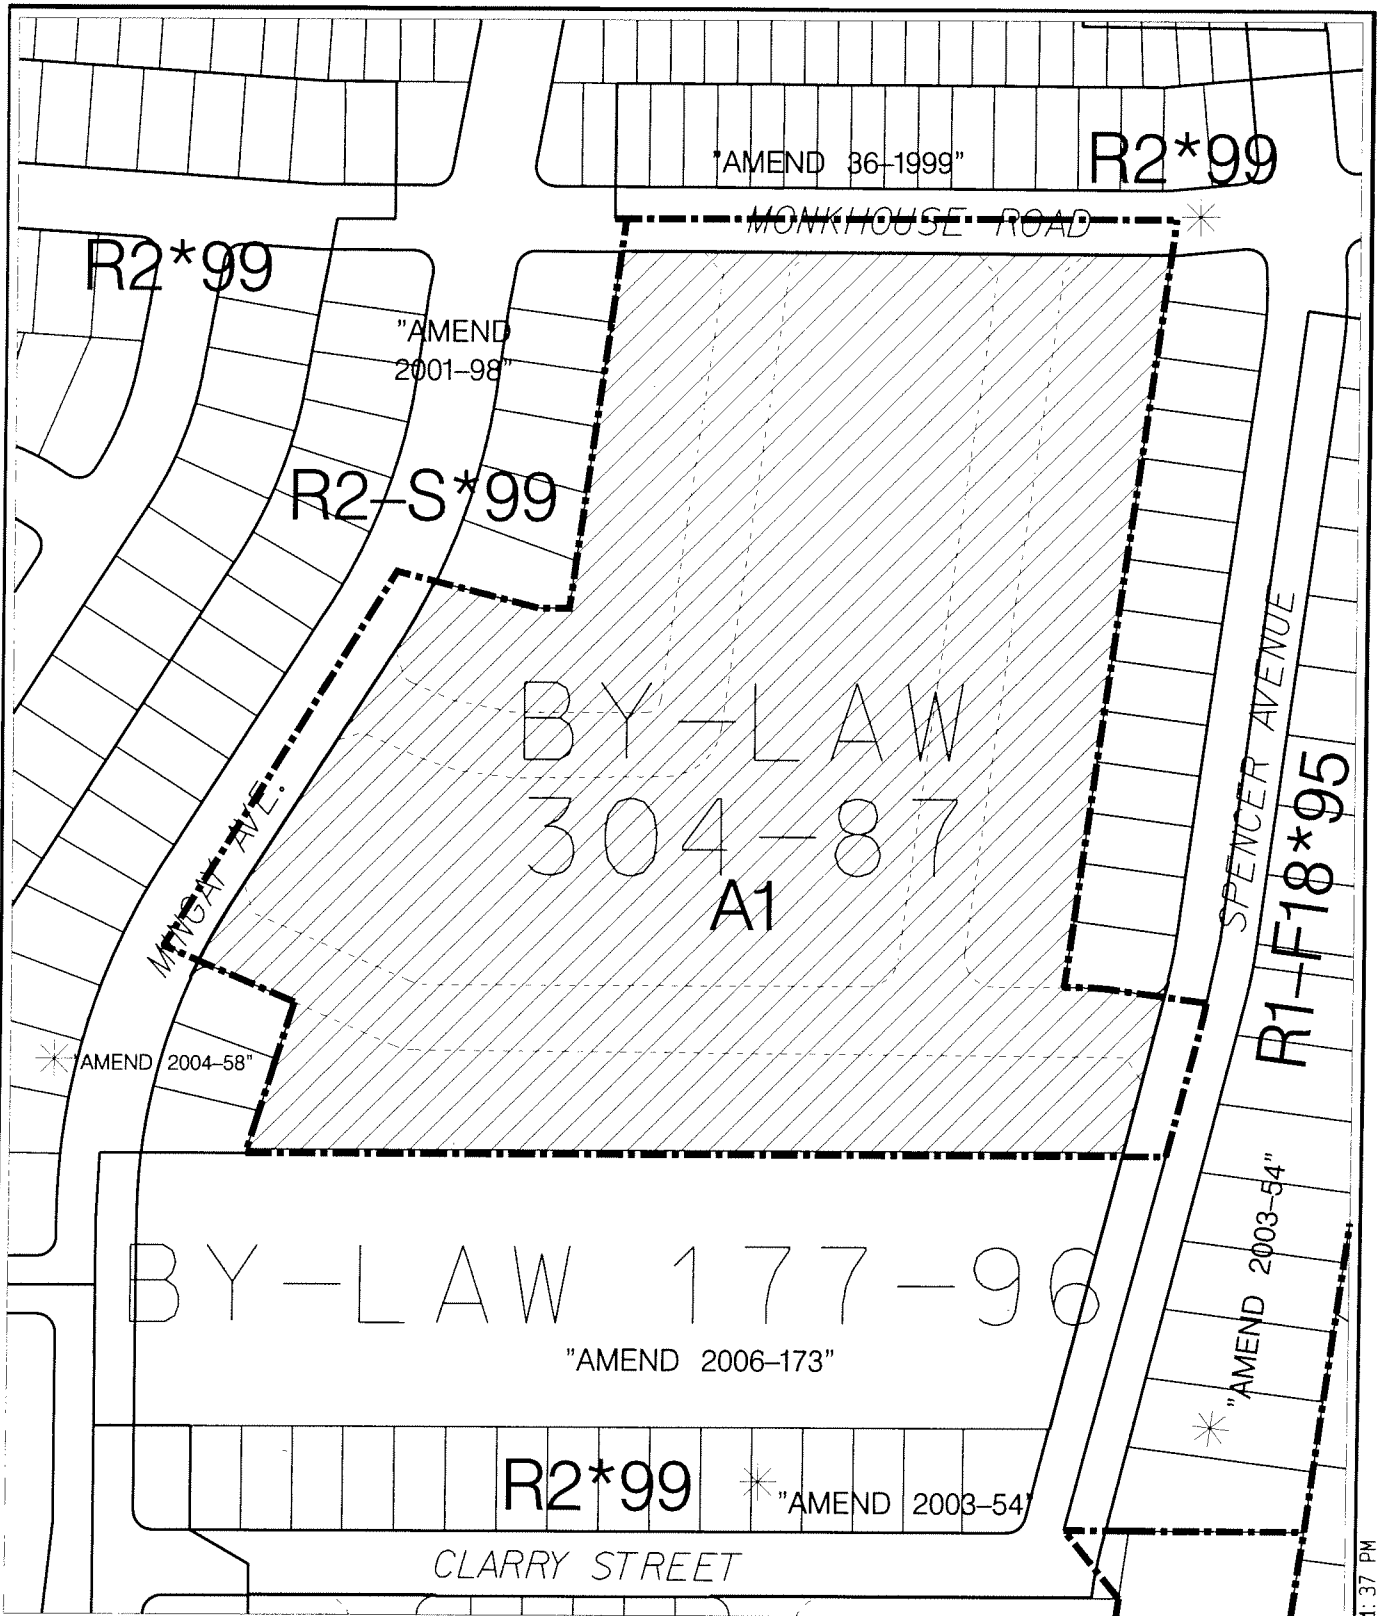

AREA CONTEXT/ZONING

APPLICANT: BRAWLEY MANOR CORP.
WISMER

FILE No: SU06115478(GS)




DEVELOPMENT SERVICES COMMISSION

DWN BY: DD

CHK BY: GS

SCALE 1:

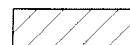

SUBJECT LANDS

DATE: 02/09/07

FIGURE No.2

SU06115478.dgn 09/02/2007 3:31:37 PM



AIR PHOTO 2005

APPLICANT: BRAWLEY MANOR CORP.
WISMER

FILE No: SU06115478(GS)



SUBJECT LANDS

DATE: 020907



DEVELOPMENT SERVICES COMMISSION

DWN BY: DD

CHK BY: GS

SCALE 1:

FIGURE No.3



DRAFT PLAN OF SUBDIVISION 19TM-02010(PHASE 4)

APPLICANT: BRAWLEY MANOR CORP.
WISMER

FILE No: SU06115478(GS)




DEVELOPMENT SERVICES COMMISSION

DWN BY: DD

CHK BY: GS

SCALE 1:

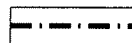

SUBJECT LANDS

DATE: 020907

FIGURE No.4

SU06115478.dgn 09/02/2007 3:38:30 PM



PHASES OF DEVELOPMENT

APPLICANT: BRAWLEY MANOR CORP.
WISMER

FILE No: SU06115478(GS)




DEVELOPMENT SERVICES COMMISSION

DWN BY: DD

CHK BY: GS

SCALE 1: 6000

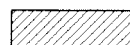

SUBJECT LANDS

DATE: 02/19/07

FIGURE No.5

SU06115478.dgn 19/02/2007 3:56:58 PM