


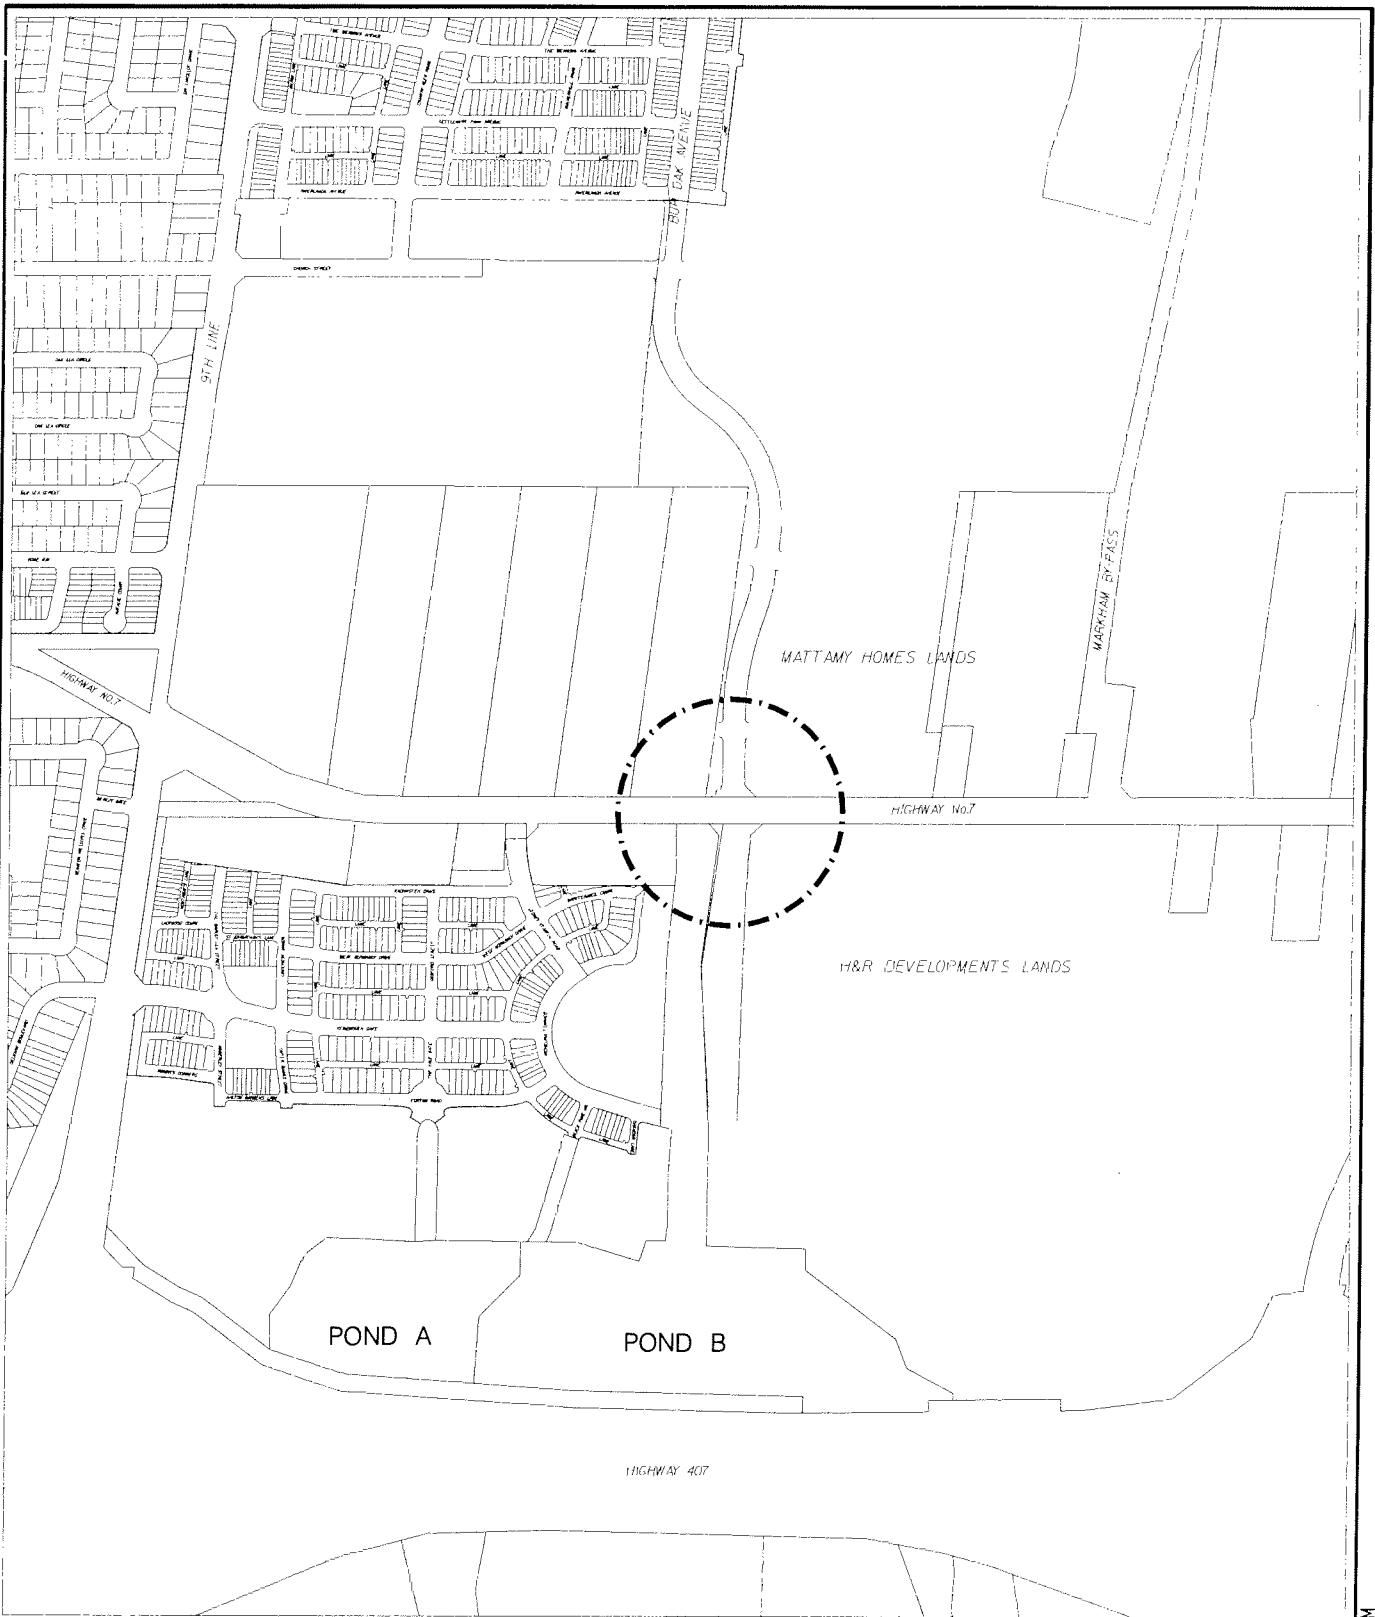

# ATTACHMENT 'A'

APPLICANT: WYKLAND ESTATES  
BUR OAK AVE/HIGHWAY 7 INTERSECTION

FILE No: 3090




DEVELOPMENT SERVICES COMMISSION

DWN BY: DD

CHK BY: RF

SCALE 1: 10000

DATE: 10/26/06

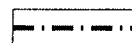

SUBJECT AREA

