


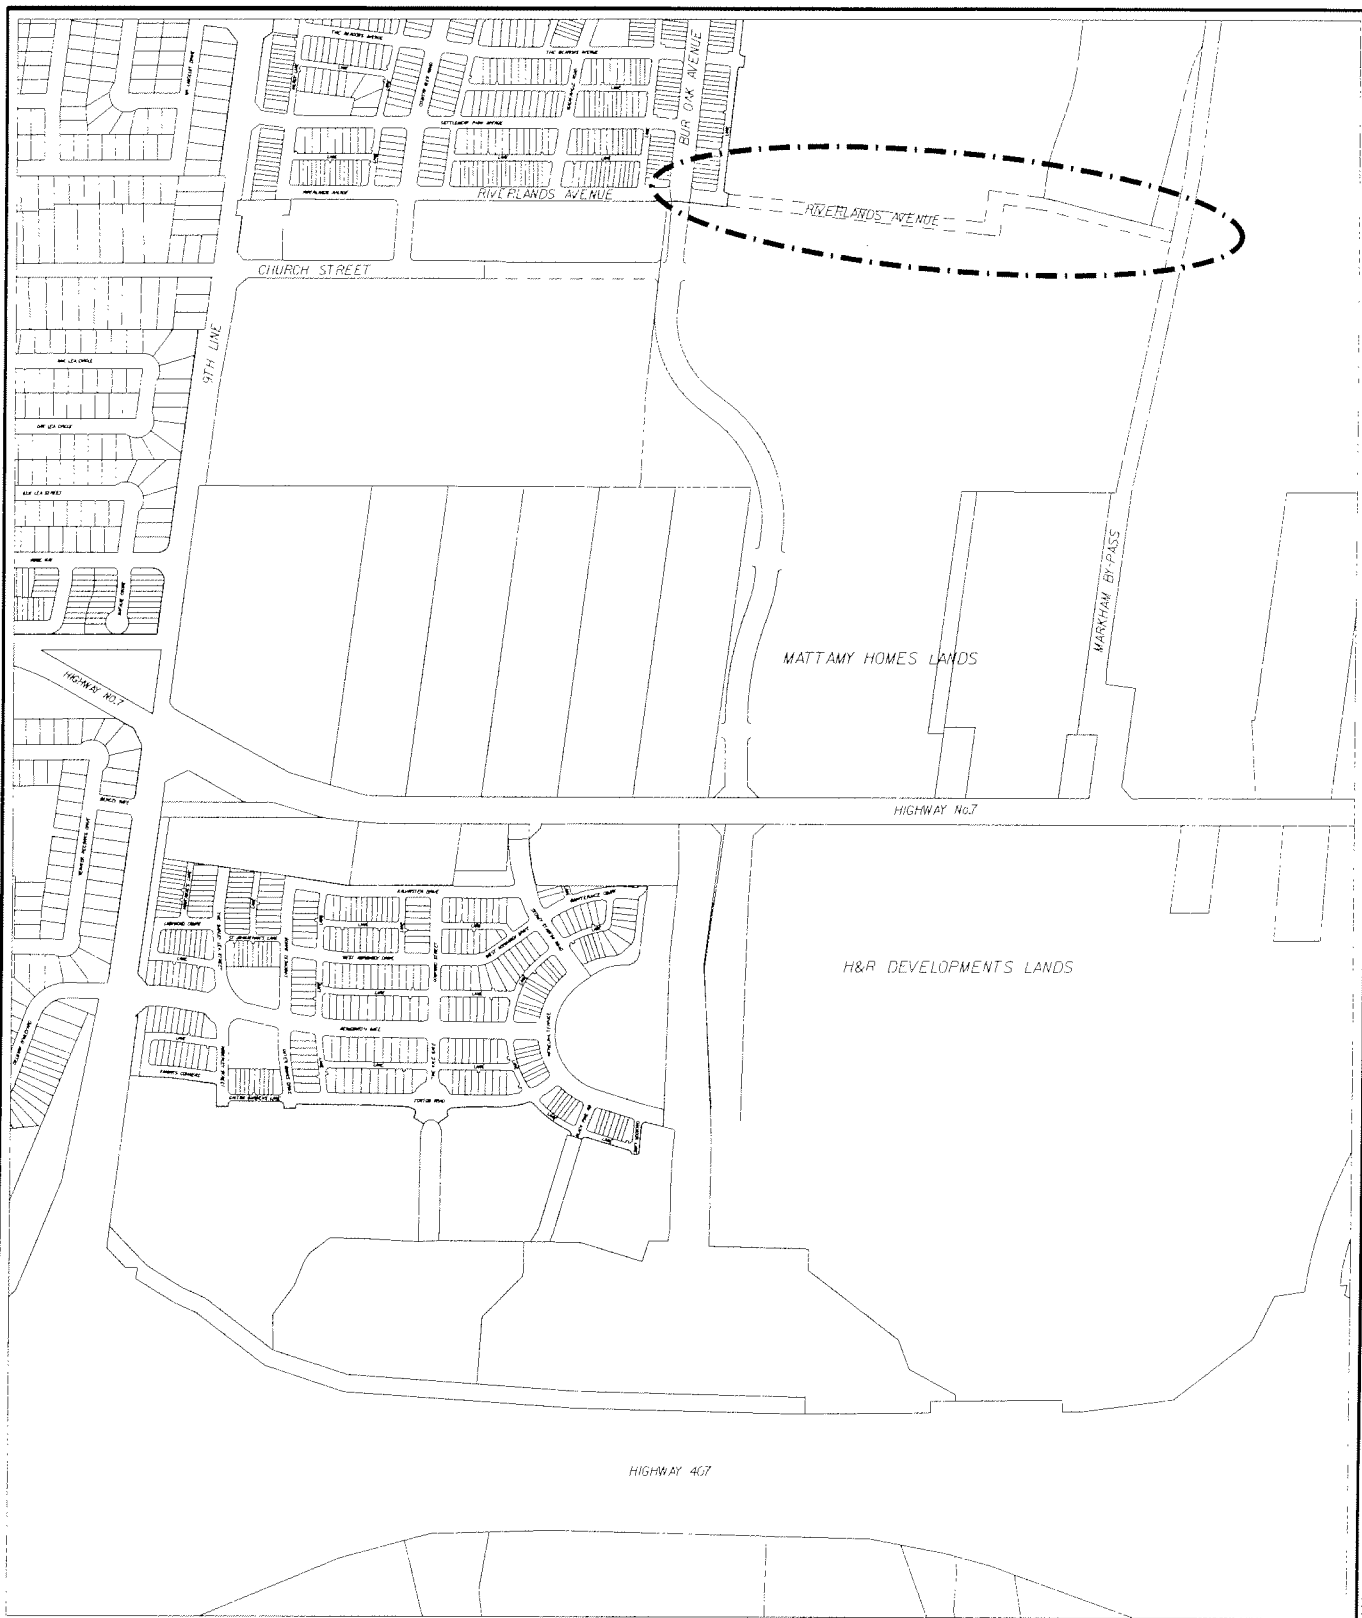

ATTACHMENT 'A'

APPLICANT: WYKLAND ESTATES
RIVERLANDS AVENUE

FILE No: 3090




DEVELOPMENT SERVICES COMMISSION

DWN BY: DD

CHK BY: RF

SCALE 1: 10000

DATE: 10/26/06

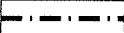 SUBJECT AREA



3090.dgn 27/10/2006 10:23:07 AM

