



~~RECEIVED BY THE DIRECTOR OF INVESTIGATION - FBI~~

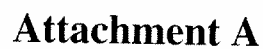

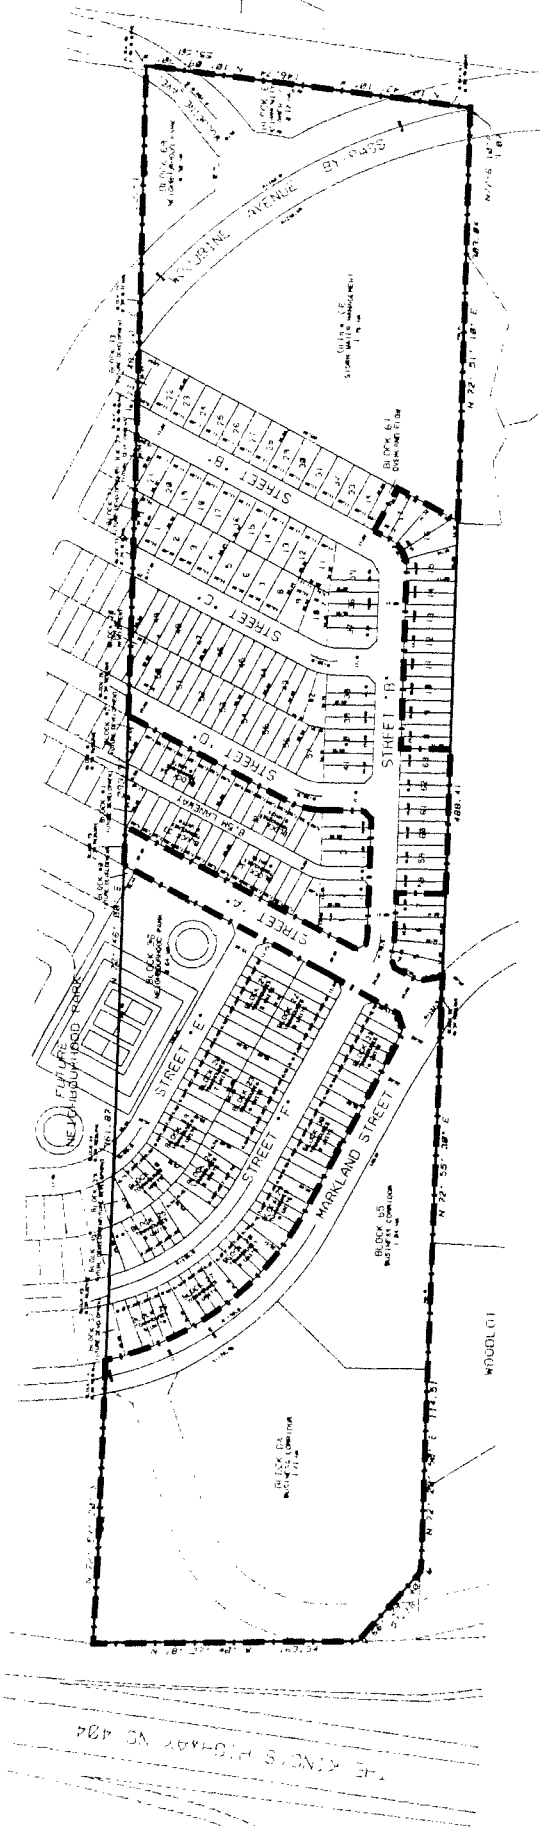

PROPOSED DRAFT PLAN OF SUBDIVISION

APPLICANT: MAJORWOODS DEVELOPMENTS INC.
2938 MAJOR MACKENZIE DR. E.

FILE No: SU02118584;ZA02118517(RB)



DEVELOPMENT SERVICES COMMISSION
SU02118584.dgn 25/05/2006 9:46:53 AM


SUBJECT LANDS

DATE: 05/26/06

FIGURE No: 4

DRAWN BY: DD CHECKED BY: RB SCALE 1:

ATTACHMENT B

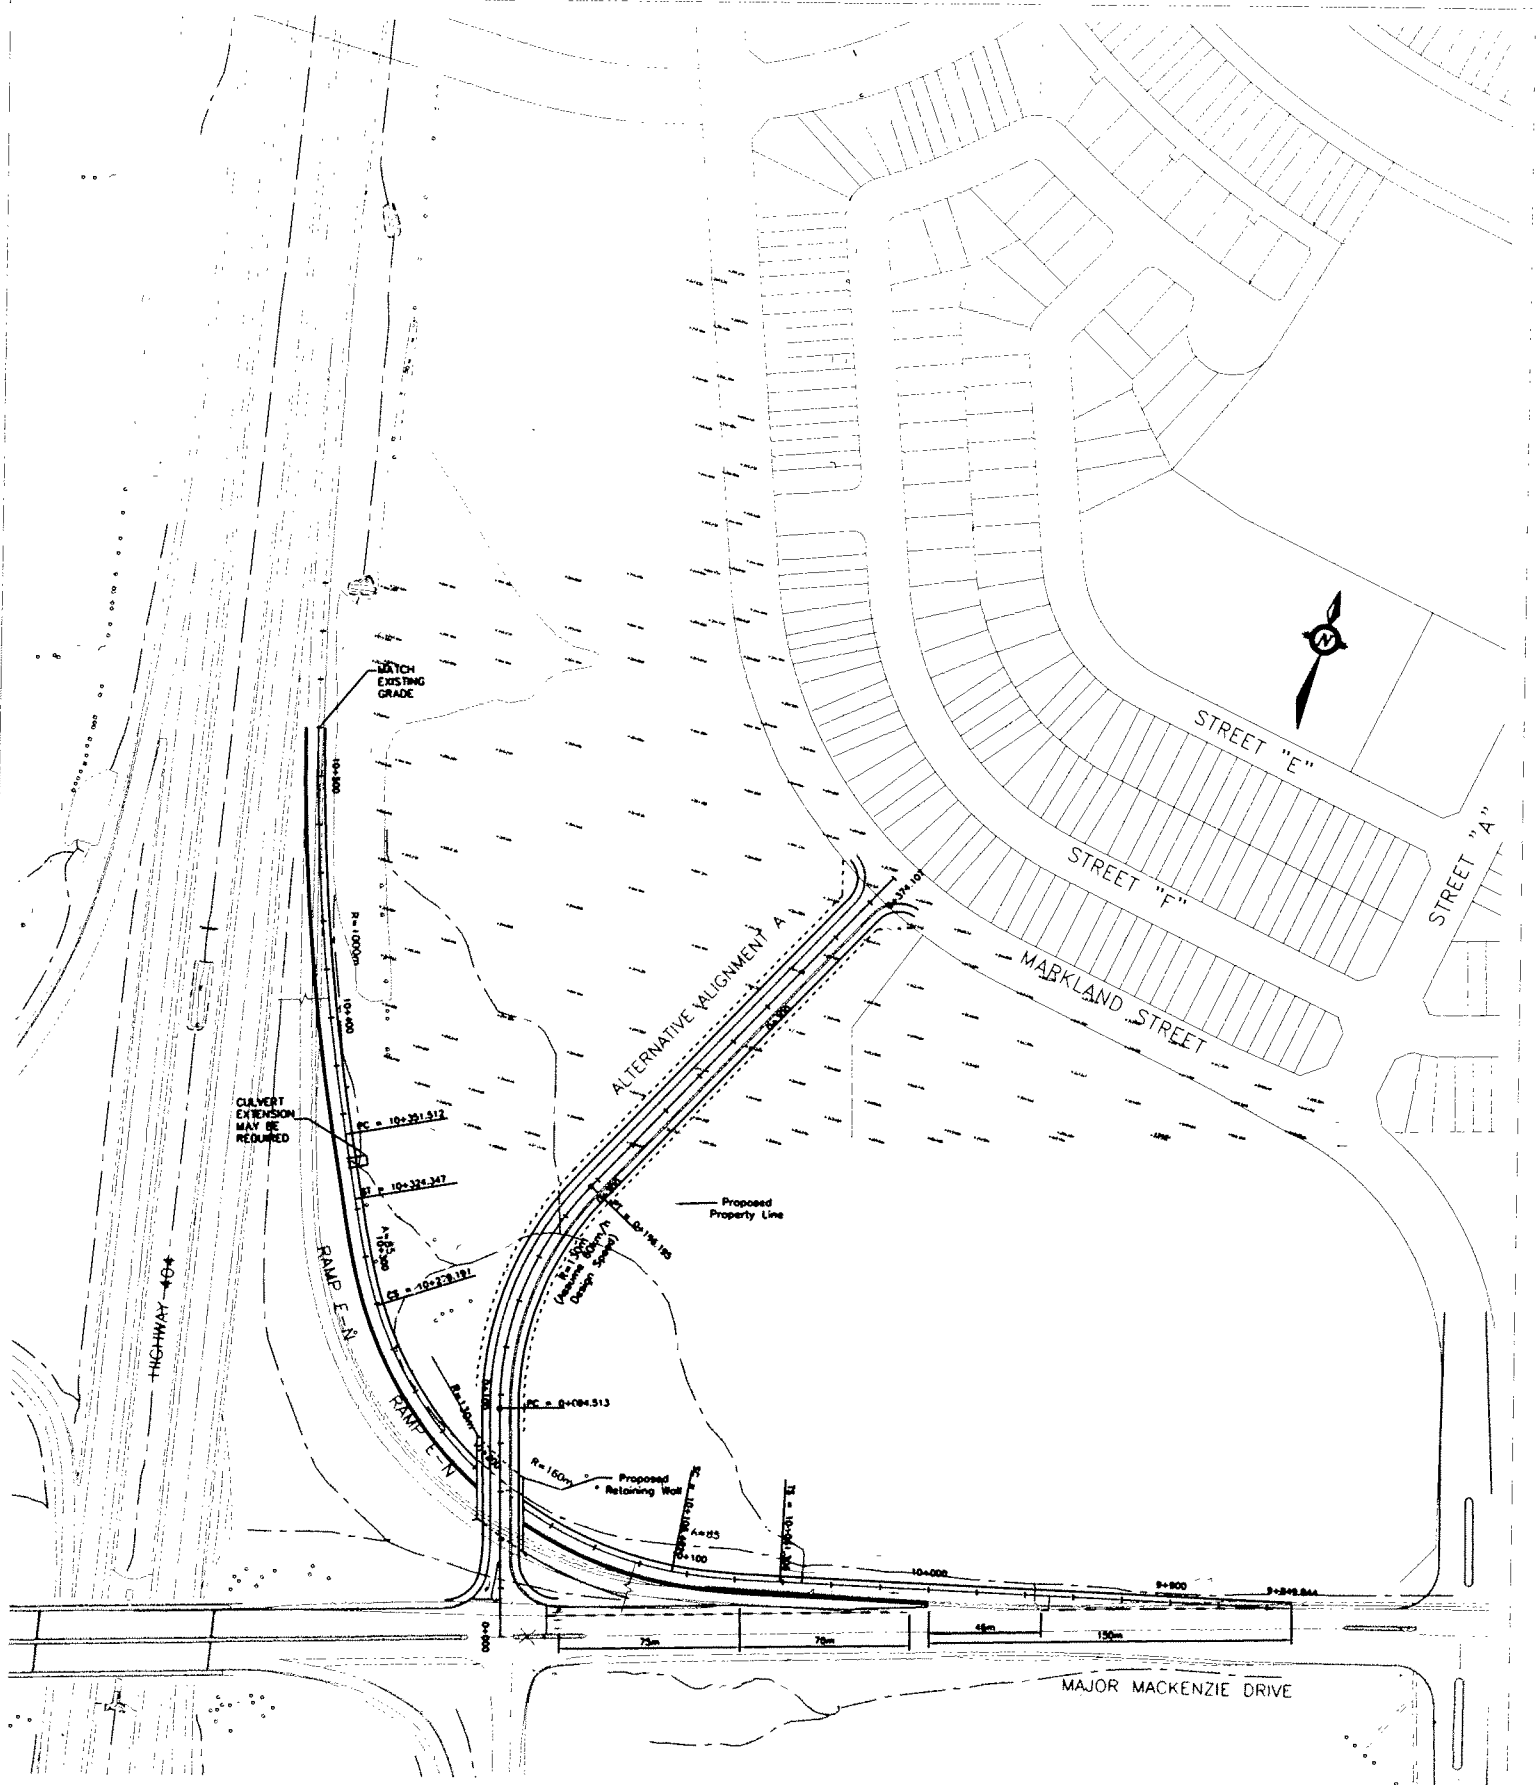

ATTACHMENT "C"

SCALE 1:1000	MRI MCCORMICK RANKIN CORPORATION Date SEP. 20, 2006	TOWN OF MARKHAM PROPOSED ROAD EXTENSION AT HIGHWAY 404 NORTHBOUND EXIT RAMP AND MAJOR MACKENZIE DRIVE INTERSECTION CLASS ENVIRONMENTAL ASSESSMENT ALTERNATIVE ALIGNMENT A
-------------------------	--	---

