


DOCUMENT: Q:\Development\Planning\Appl\Subdiv\05 011171 \Preliminary DSC Rpt

APPLICANT/AGENT: Brian Atkins
B.A.R.A. Consulting
2652 Bayview Avenue
Toronto, ON M2L 1B9

Tel: 416-219-8893
Fax: 416-590-0914

FIGURE 1: LOCATION MAP

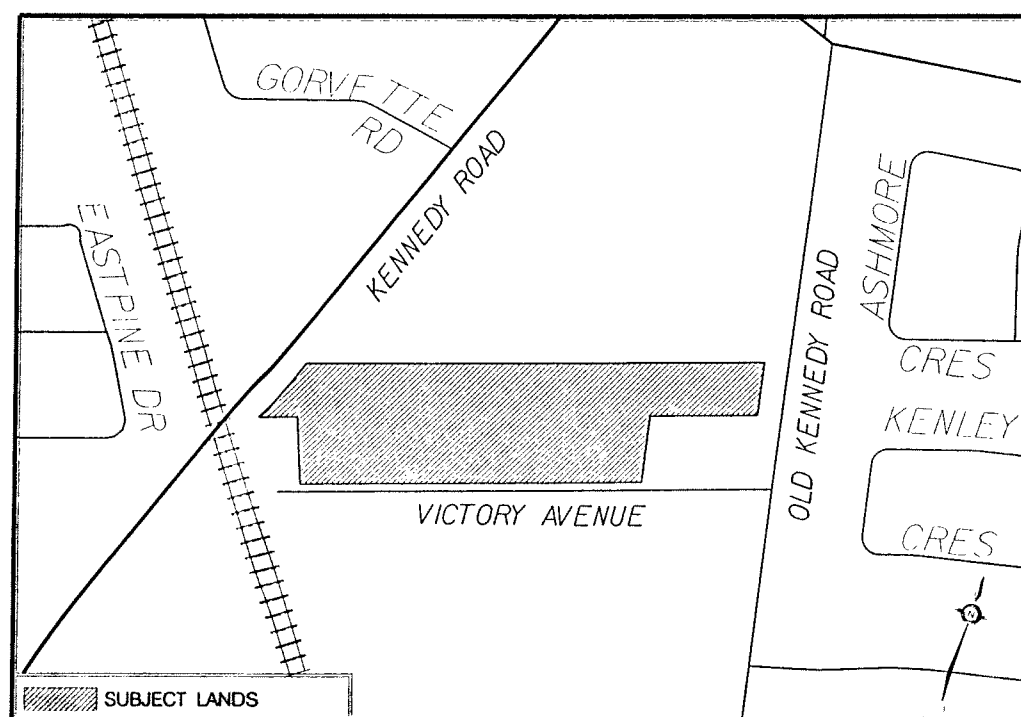

(H)SC1

"AMEND 360-85"

RD
BY-LAW 90-81

"AMEND 2002-79"

"AMEND 360-85"

KENNEDY ROAD

OLD KENNEDY ROAD

VICTORY AVENUE

SC2

SC3

AREA CONTEXT / ZONING

APPLICANT: LOUIS & GIANNA ALDROVANDI
60 VICTORY AVENUE AND 262 OLD KENNEDY ROAD

FILE No: SU. 05011171 (MW)




DEVELOPMENT SERVICES COMMISSION

DATE: 050517

DRAWN BY: CPW CHECKED BY: MW SCALE 1: NA

FIGURE No.2



q:\geomatrics\newoperations\legenda

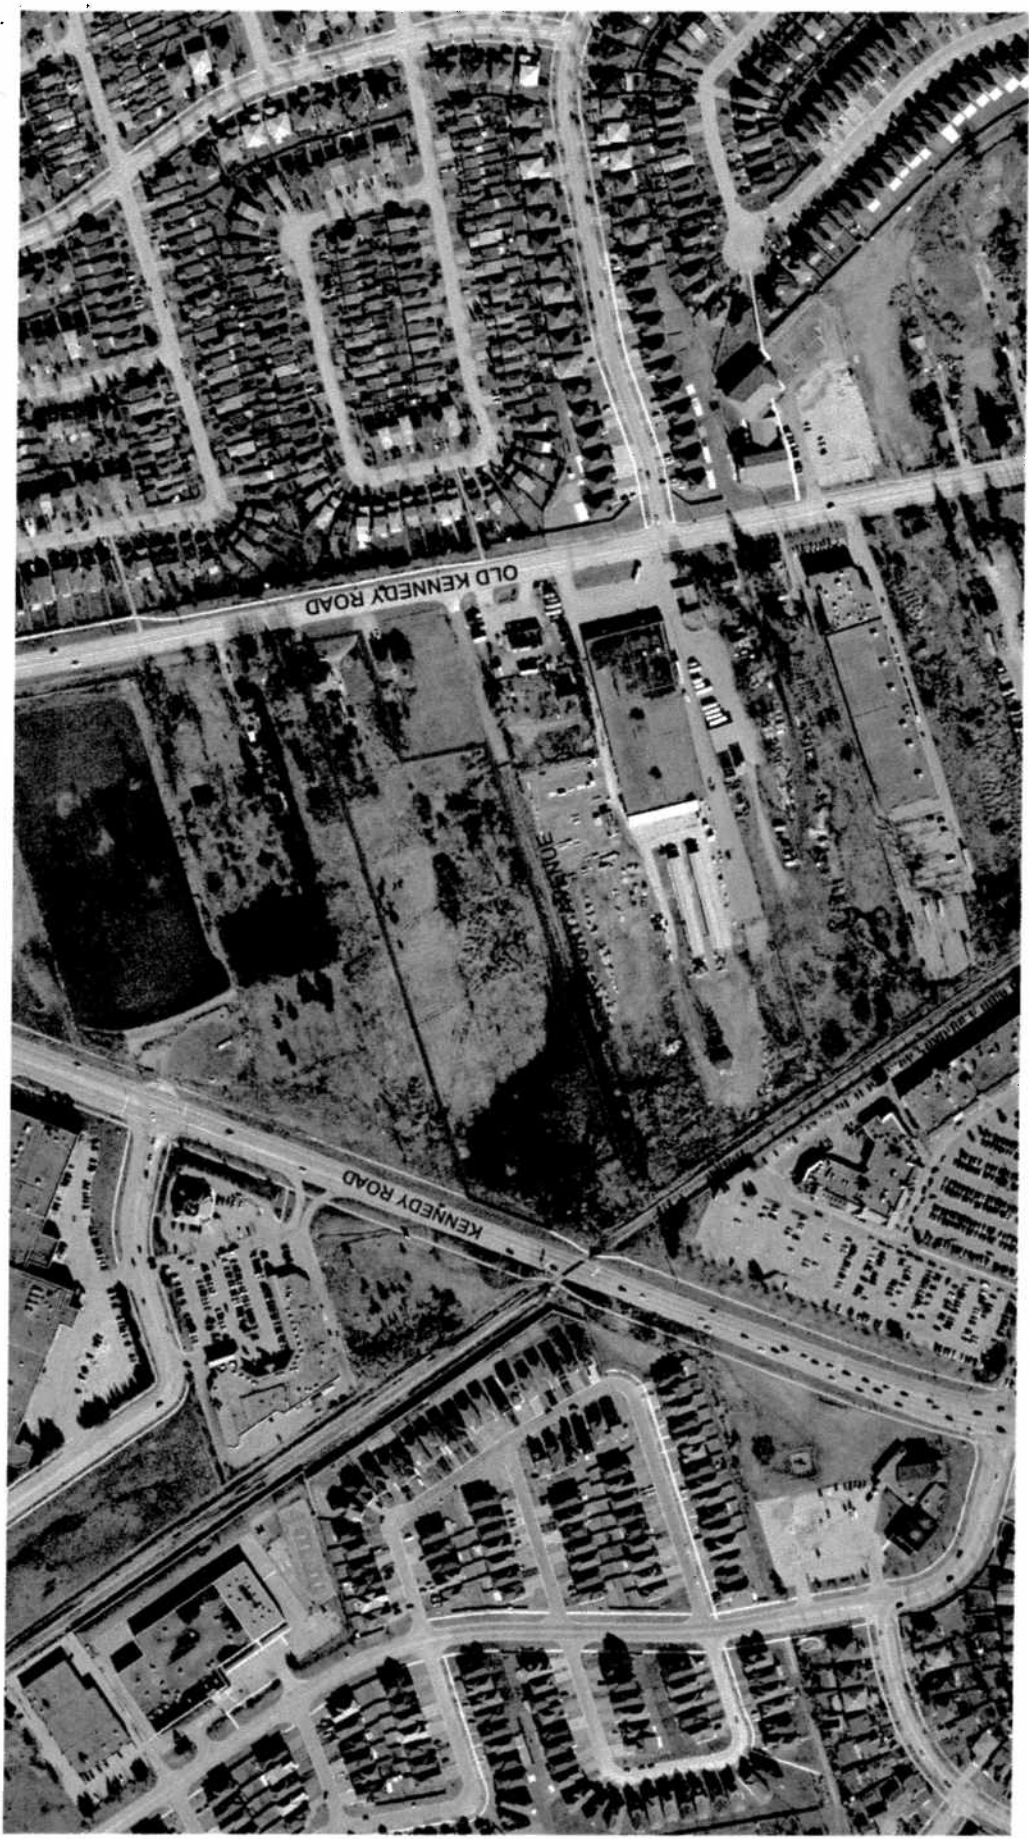

AIR PHOTO

APPLICANT: LOUIS & GIANNA ALDROVANDI
60 VICTORY AVENUE AND 262 OLD KENNEDY ROAD

FILE No. SU. 05011171 (MW)

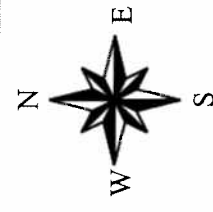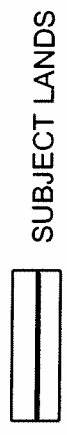

DATE: 05/05/17

AIR PHOTO DATE 02 ORTHO SCALE 1: 4000 DRAWN BY: CPW

FIGURE 3

DRAFT PLAN OF SUBDIVISION

APPLICANT: LOUIS & GIANNA ALDROVANDI
60 VICTORY AVENUE AND 262 OLD KENNEDY ROAD

FILE No: SU. 05011171 (MW)



DEVELOPMENT SERVICES COMMISSION

DATE: 050517

DRAWN BY: OPW CHECKED BY: NA SCALE 1: NA

FIGURE No.4

05011171.DGN 22/04/2005 8:54:17 AM

