

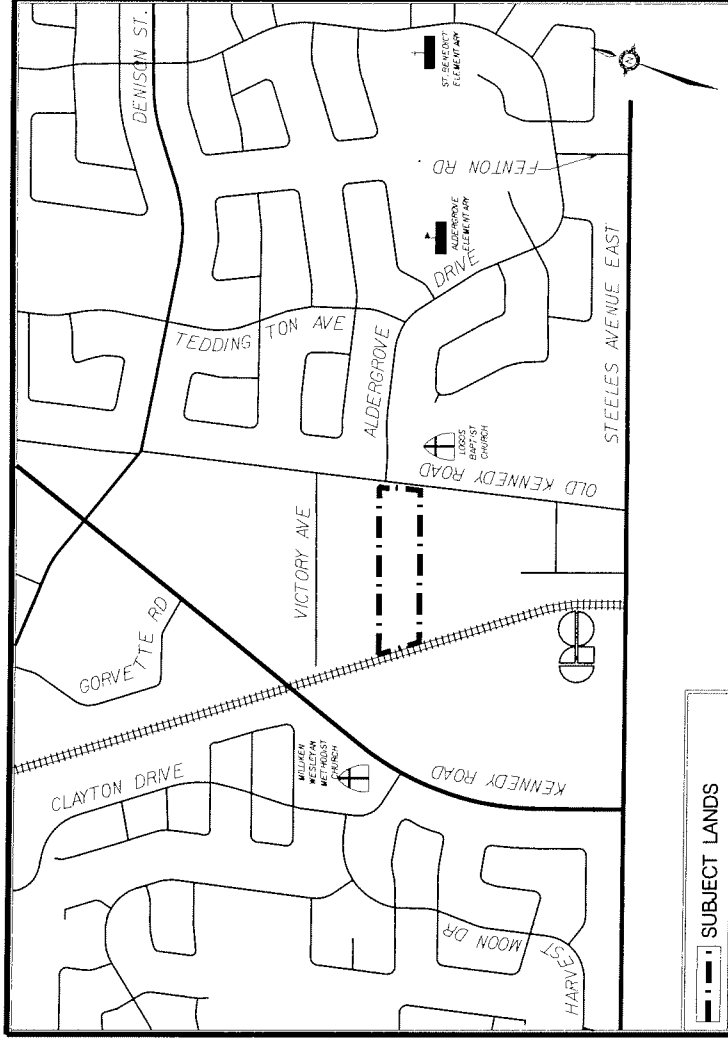




FIGURE No.2



AIR PHOTO 2002

APPLICANT: COTTONLANE ESTATES INC.
158, 168, & 178 OLD KENNEDY ROAD

FILE No: SU05023993(NP)




DEVELOPMENT SERVICES COMMISSION

DWN BY: DD


CHK BY: NP

SCALE 1: 6000

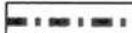 SUBJECT LANDS

DATE: 05/11/11

FIGURE No.3

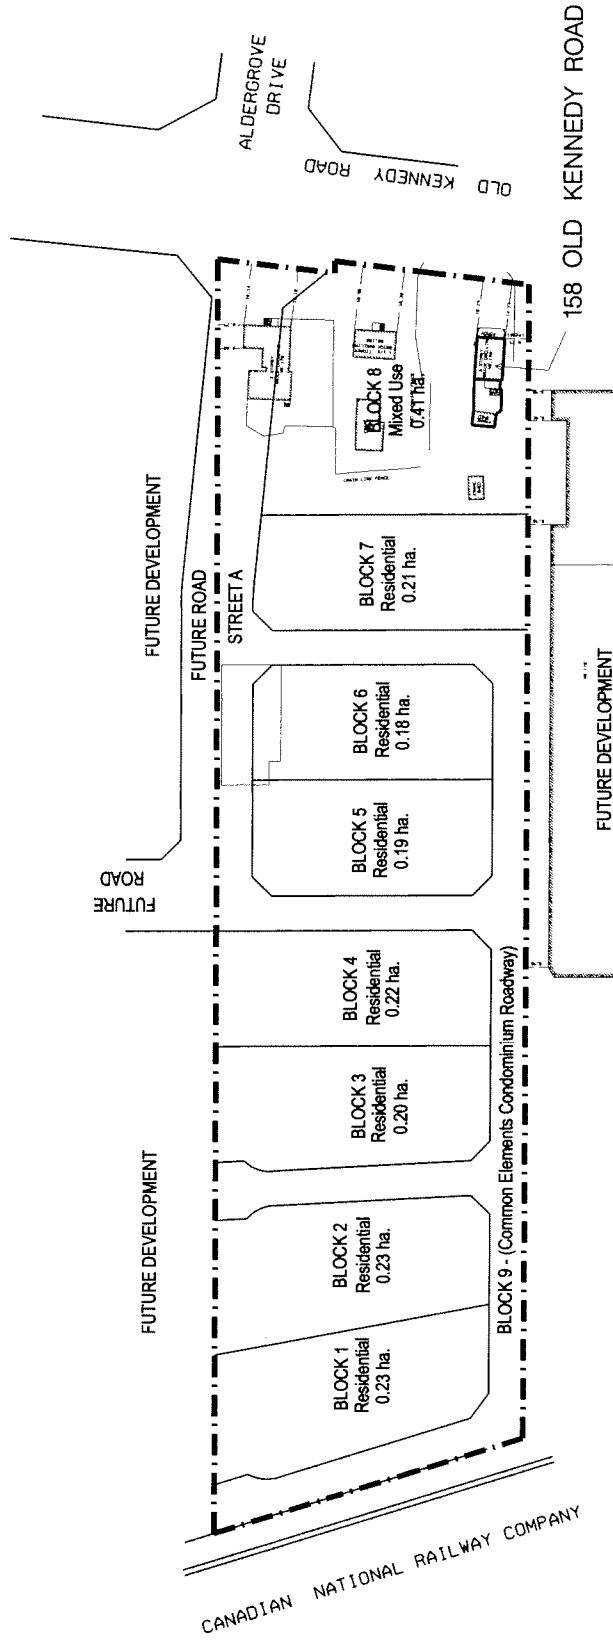

DRAFT PLAN OF SUBDIVISION

APPLICANT: COTTONLANE ESTATES INC.
158, 168, & 178 OLD KENNEDY ROAD

FILE No: SU05023993(NP)




DEVELOPMENT SERVICES COMMISSION

SUBJECT LANDS

DATE: 05/11/11

DRAWN BY: DD CHECKED BY: NP SCALE 1:

FIGURE No.4

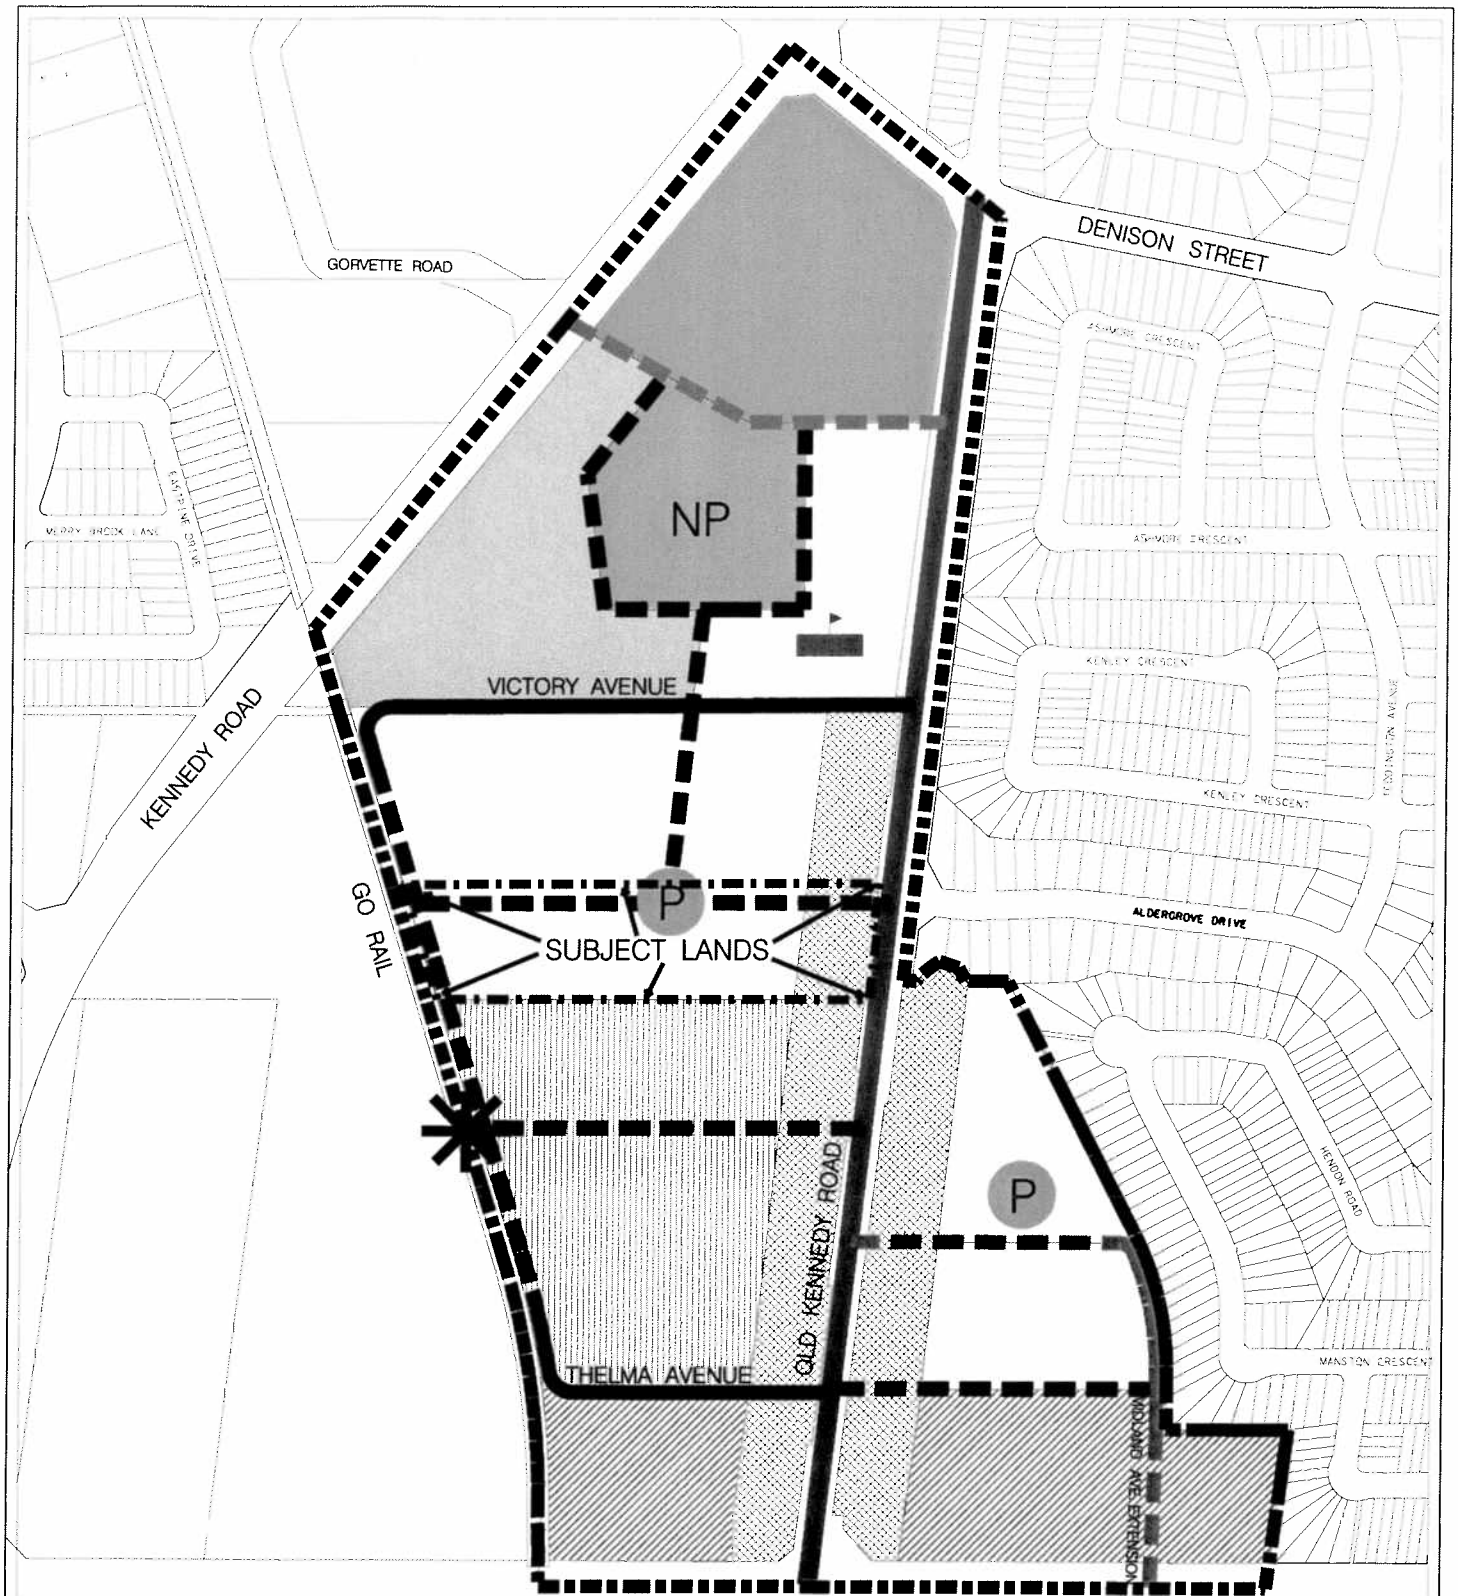

(q:\geomatics\new operation\ 2005agenda\su\su05023993.dgn

STEELES AVENUE EAST

SCHEDULE 'AA' – DETAILED LAND USE PLAN

Secondary Plan for Part of the Risebrough Planning District (PD-2-4)

	BOUNDARY OF AREA COVERED BY THIS SECONDARY PLAN		URBAN RESIDENTIAL HIGH DENSITY I		LOCAL ROAD
	COMMUNITY AMENITY AREA – MAIN STREET		URBAN RESIDENTIAL HIGH DENSITY II		LOCAL ROAD (CONCEPTUAL)
	COMMUNITY AMENITY AREA – STEELES AVENUE		PARKETTE		MINOR COLLECTOR ROAD (CONCEPTUAL)
	COMMUNITY AMENITY AREA – MIXED USE		NEIGHBOURHOOD PARK		PEDESTRIAN LINKAGE
	URBAN RESIDENTIAL MEDIUM DENSITY		MAJOR COLLECTOR ROAD		ELEMENTARY SCHOOL