


## The Vision

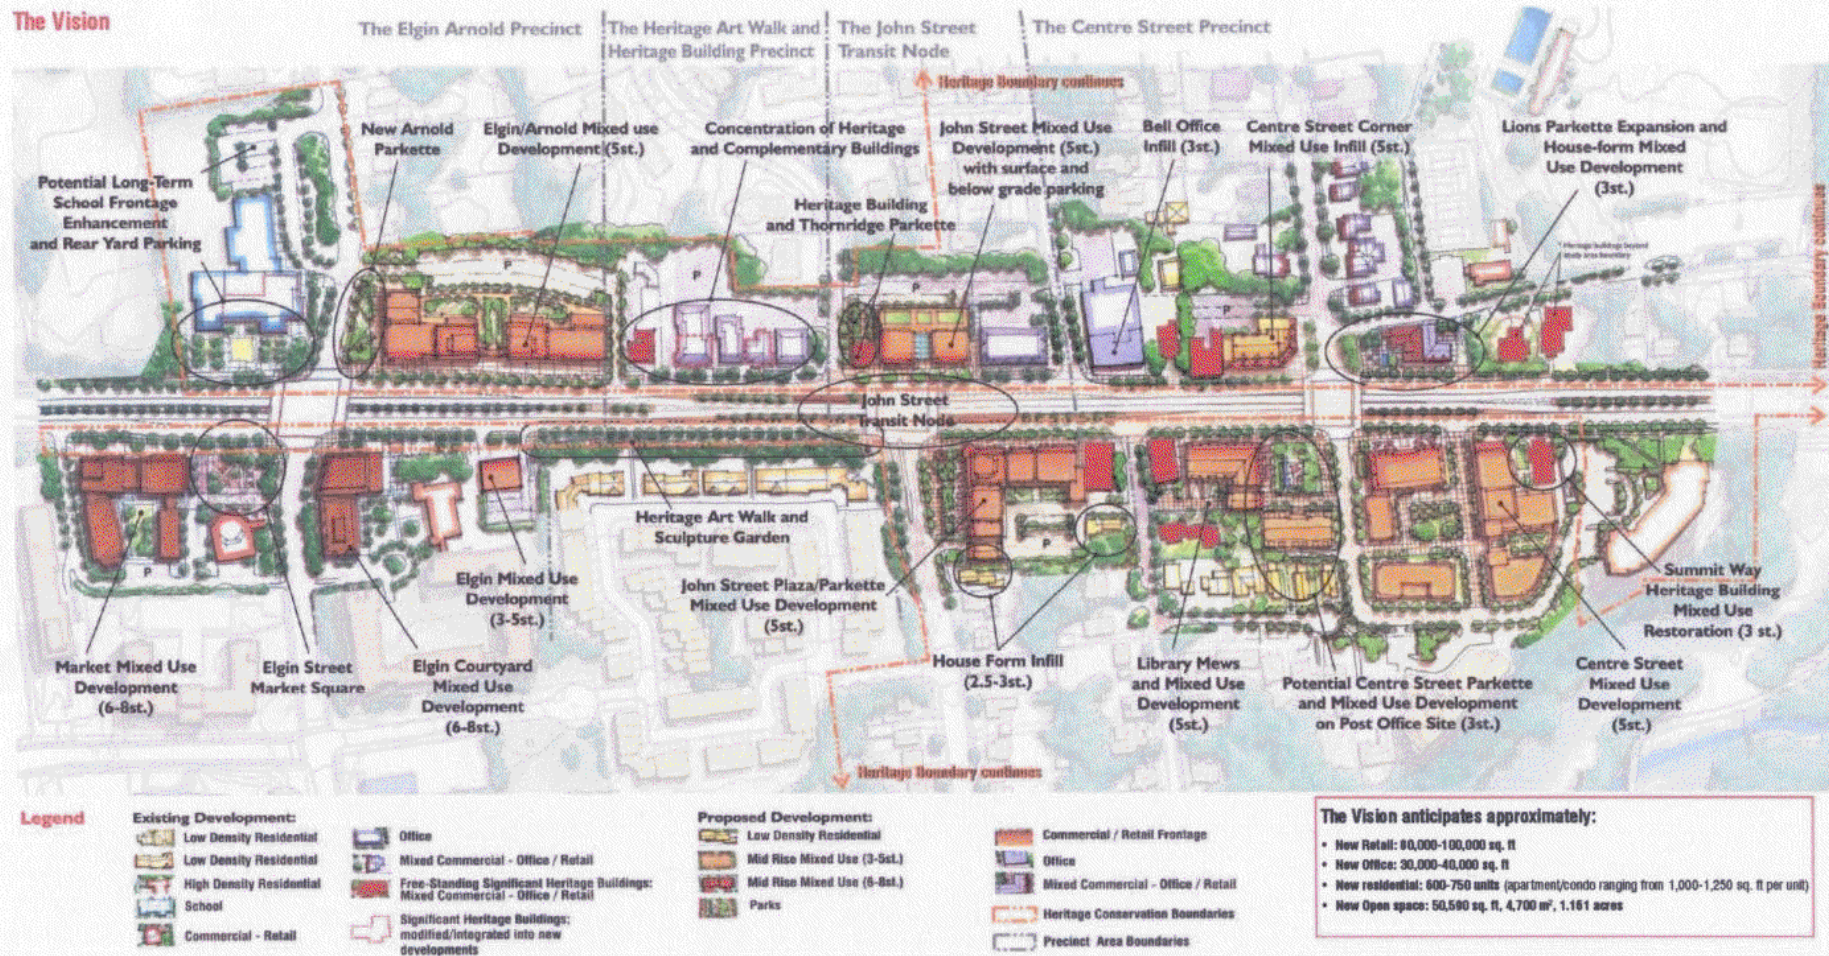

Prepared for The Corporations of the Town of Markham & the City of Vaughan. 37

# VISION

APPLICANT: THORNHILL YONGE STREET STUDY

FILE No: SD03106647(RB)



DEVELOPMENT SERVICES COMMISSION

DRAWN BY: DD CHECKED BY: RB

DATE: 140306

FIGURE No.5