




WEST ELEVATION

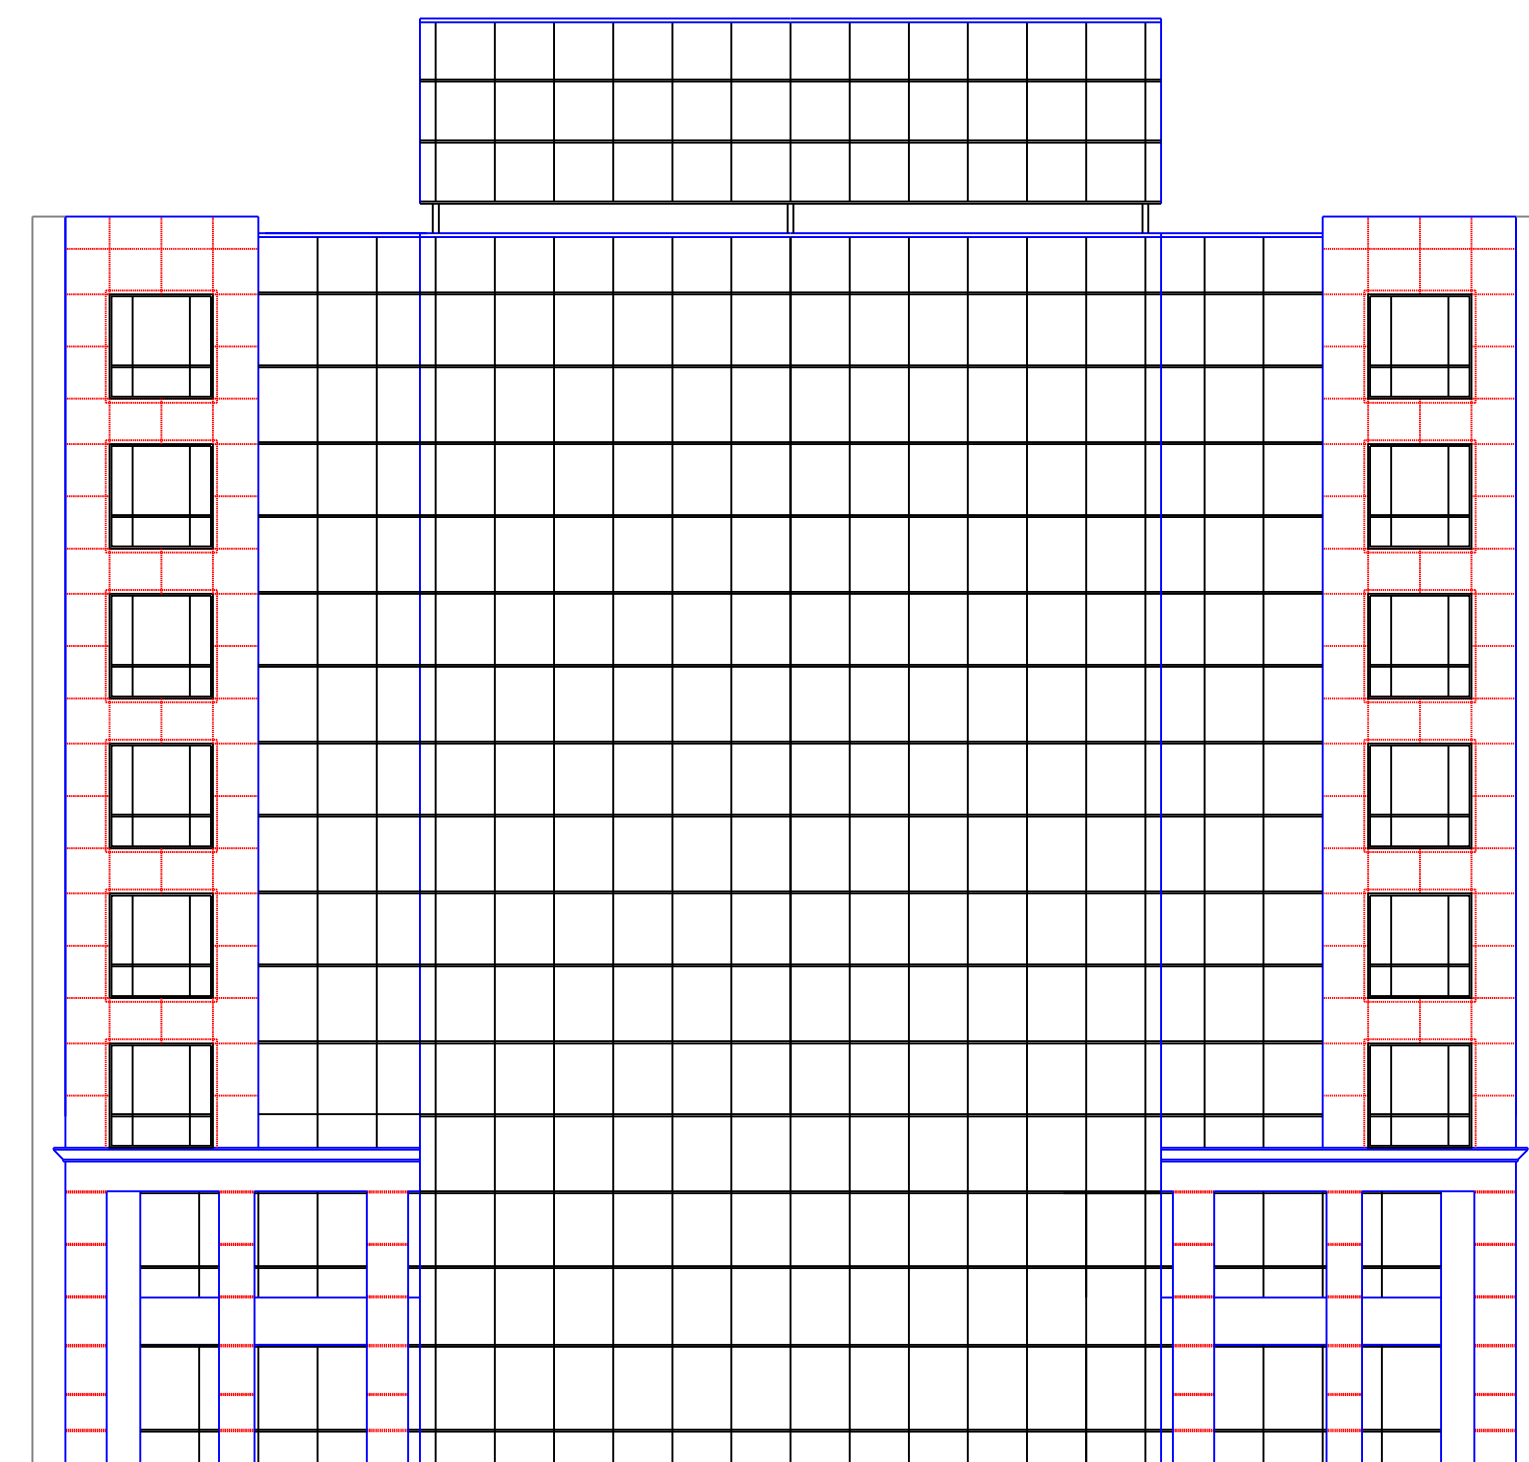

EAST ELEVATION

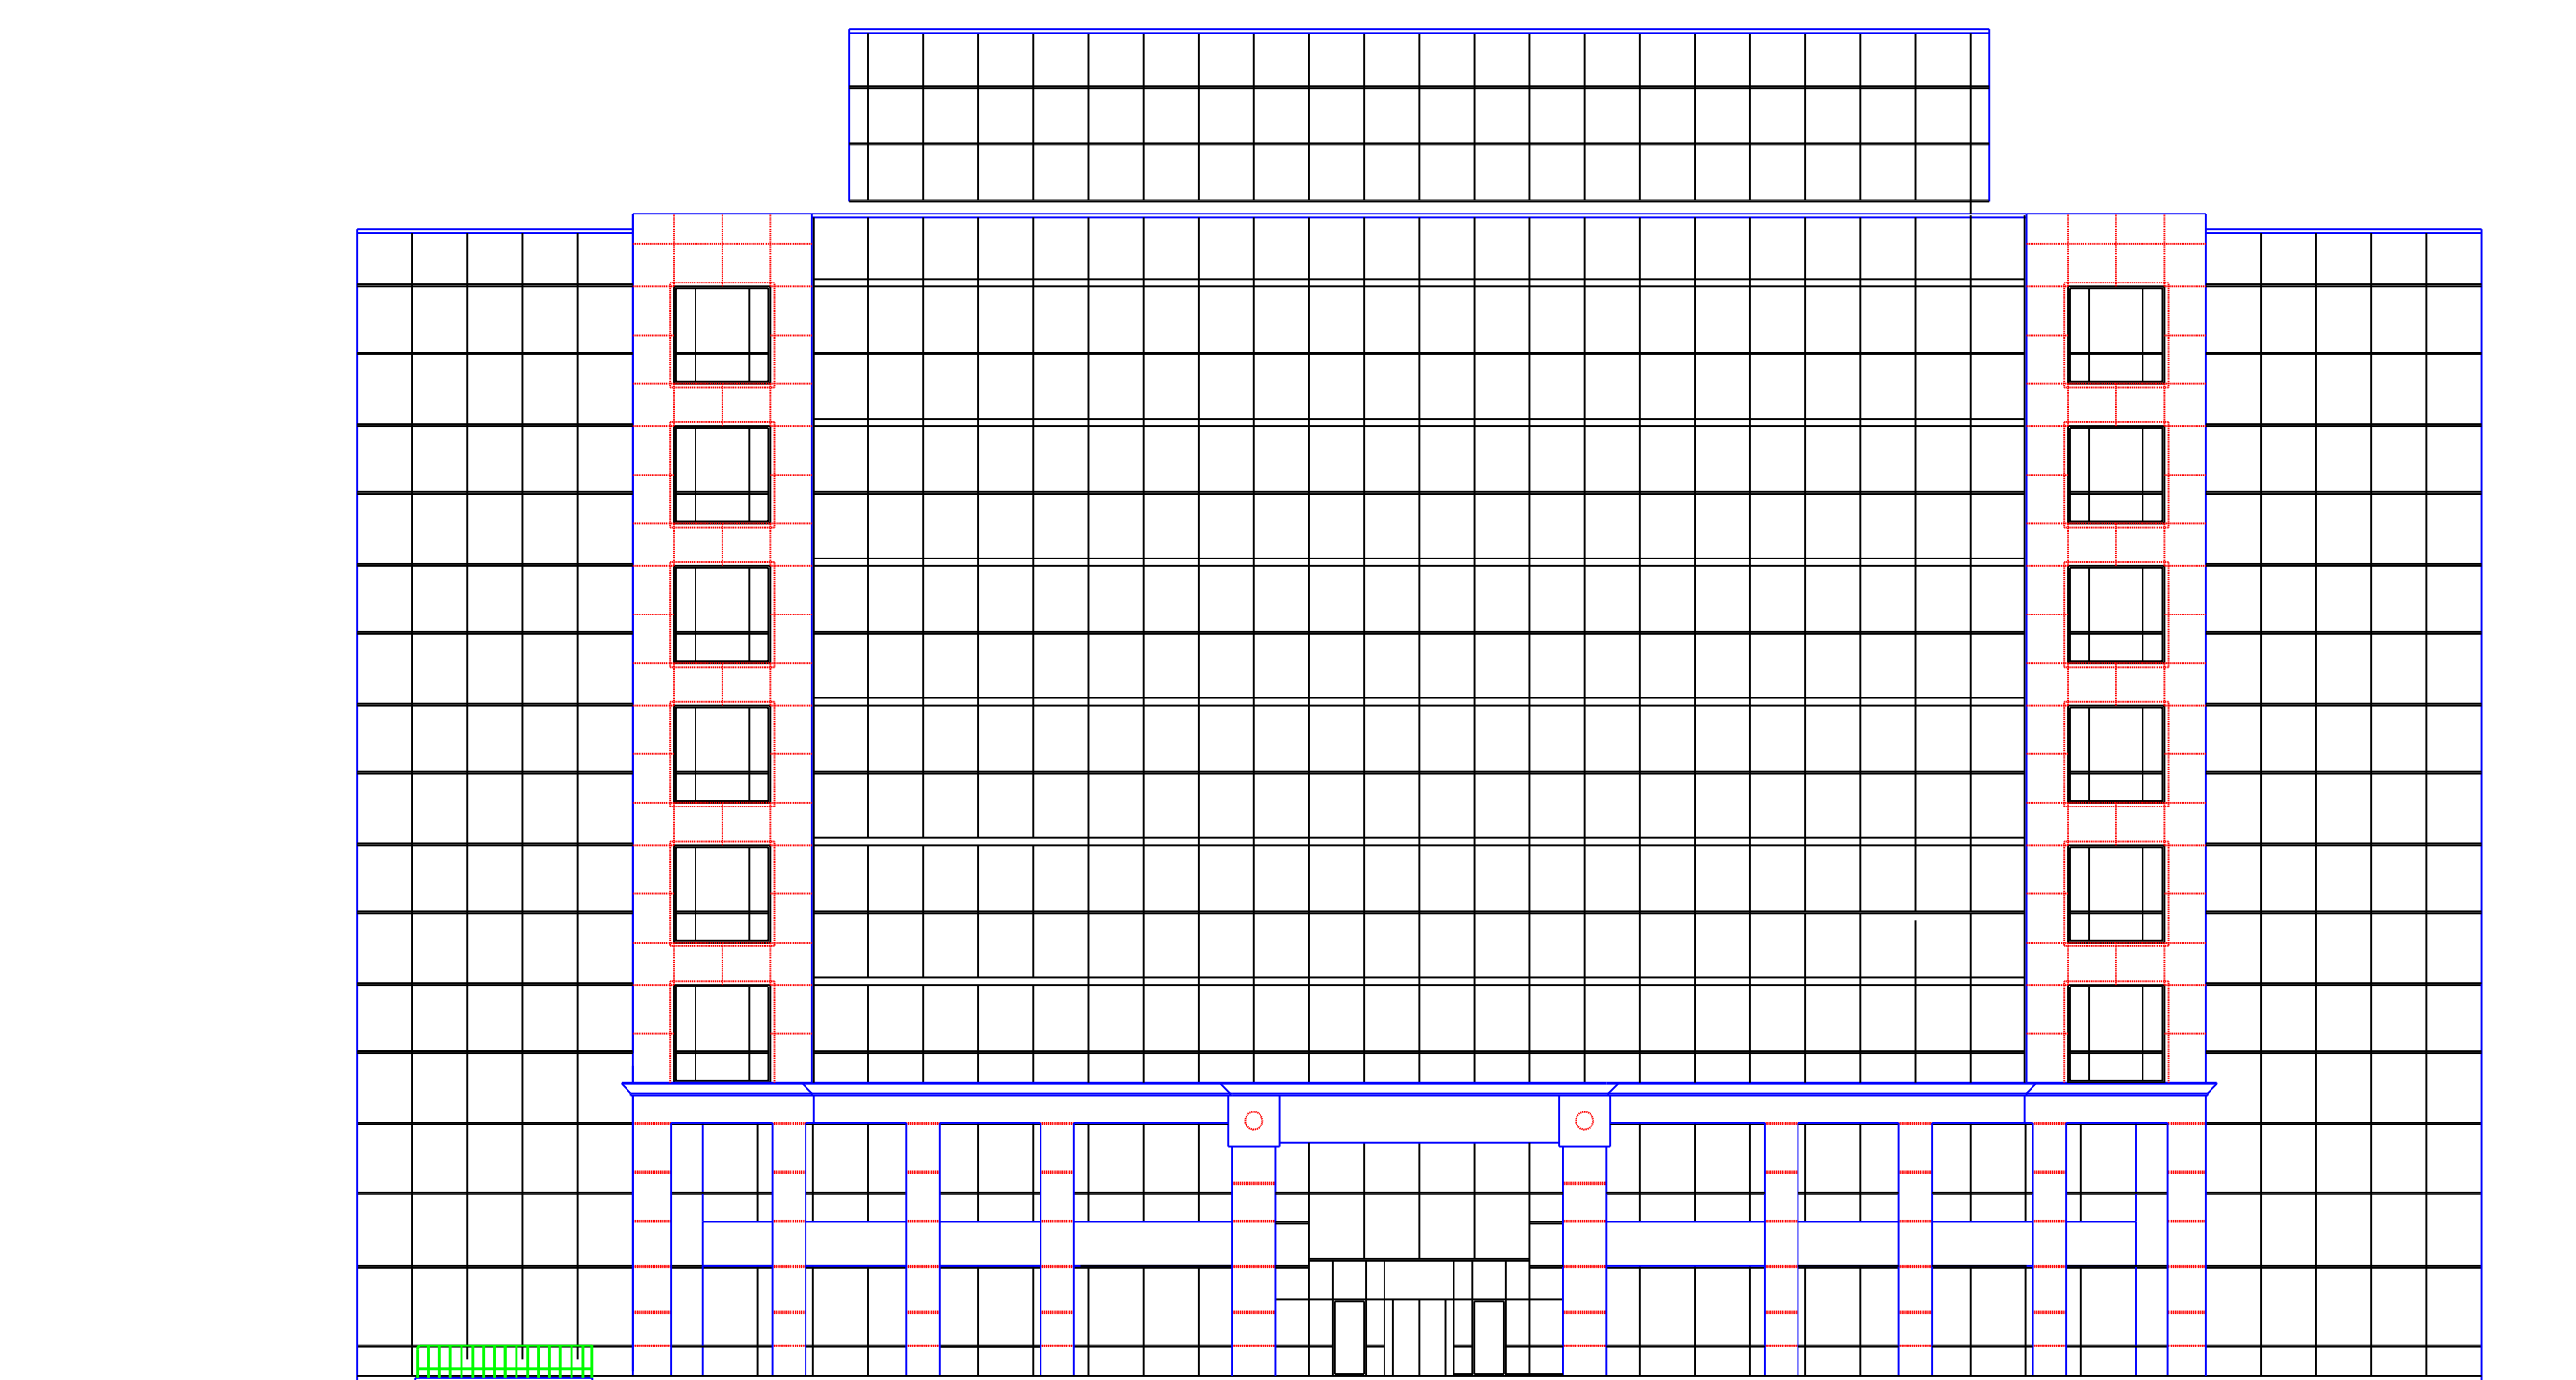

SOUTH ELEVATION

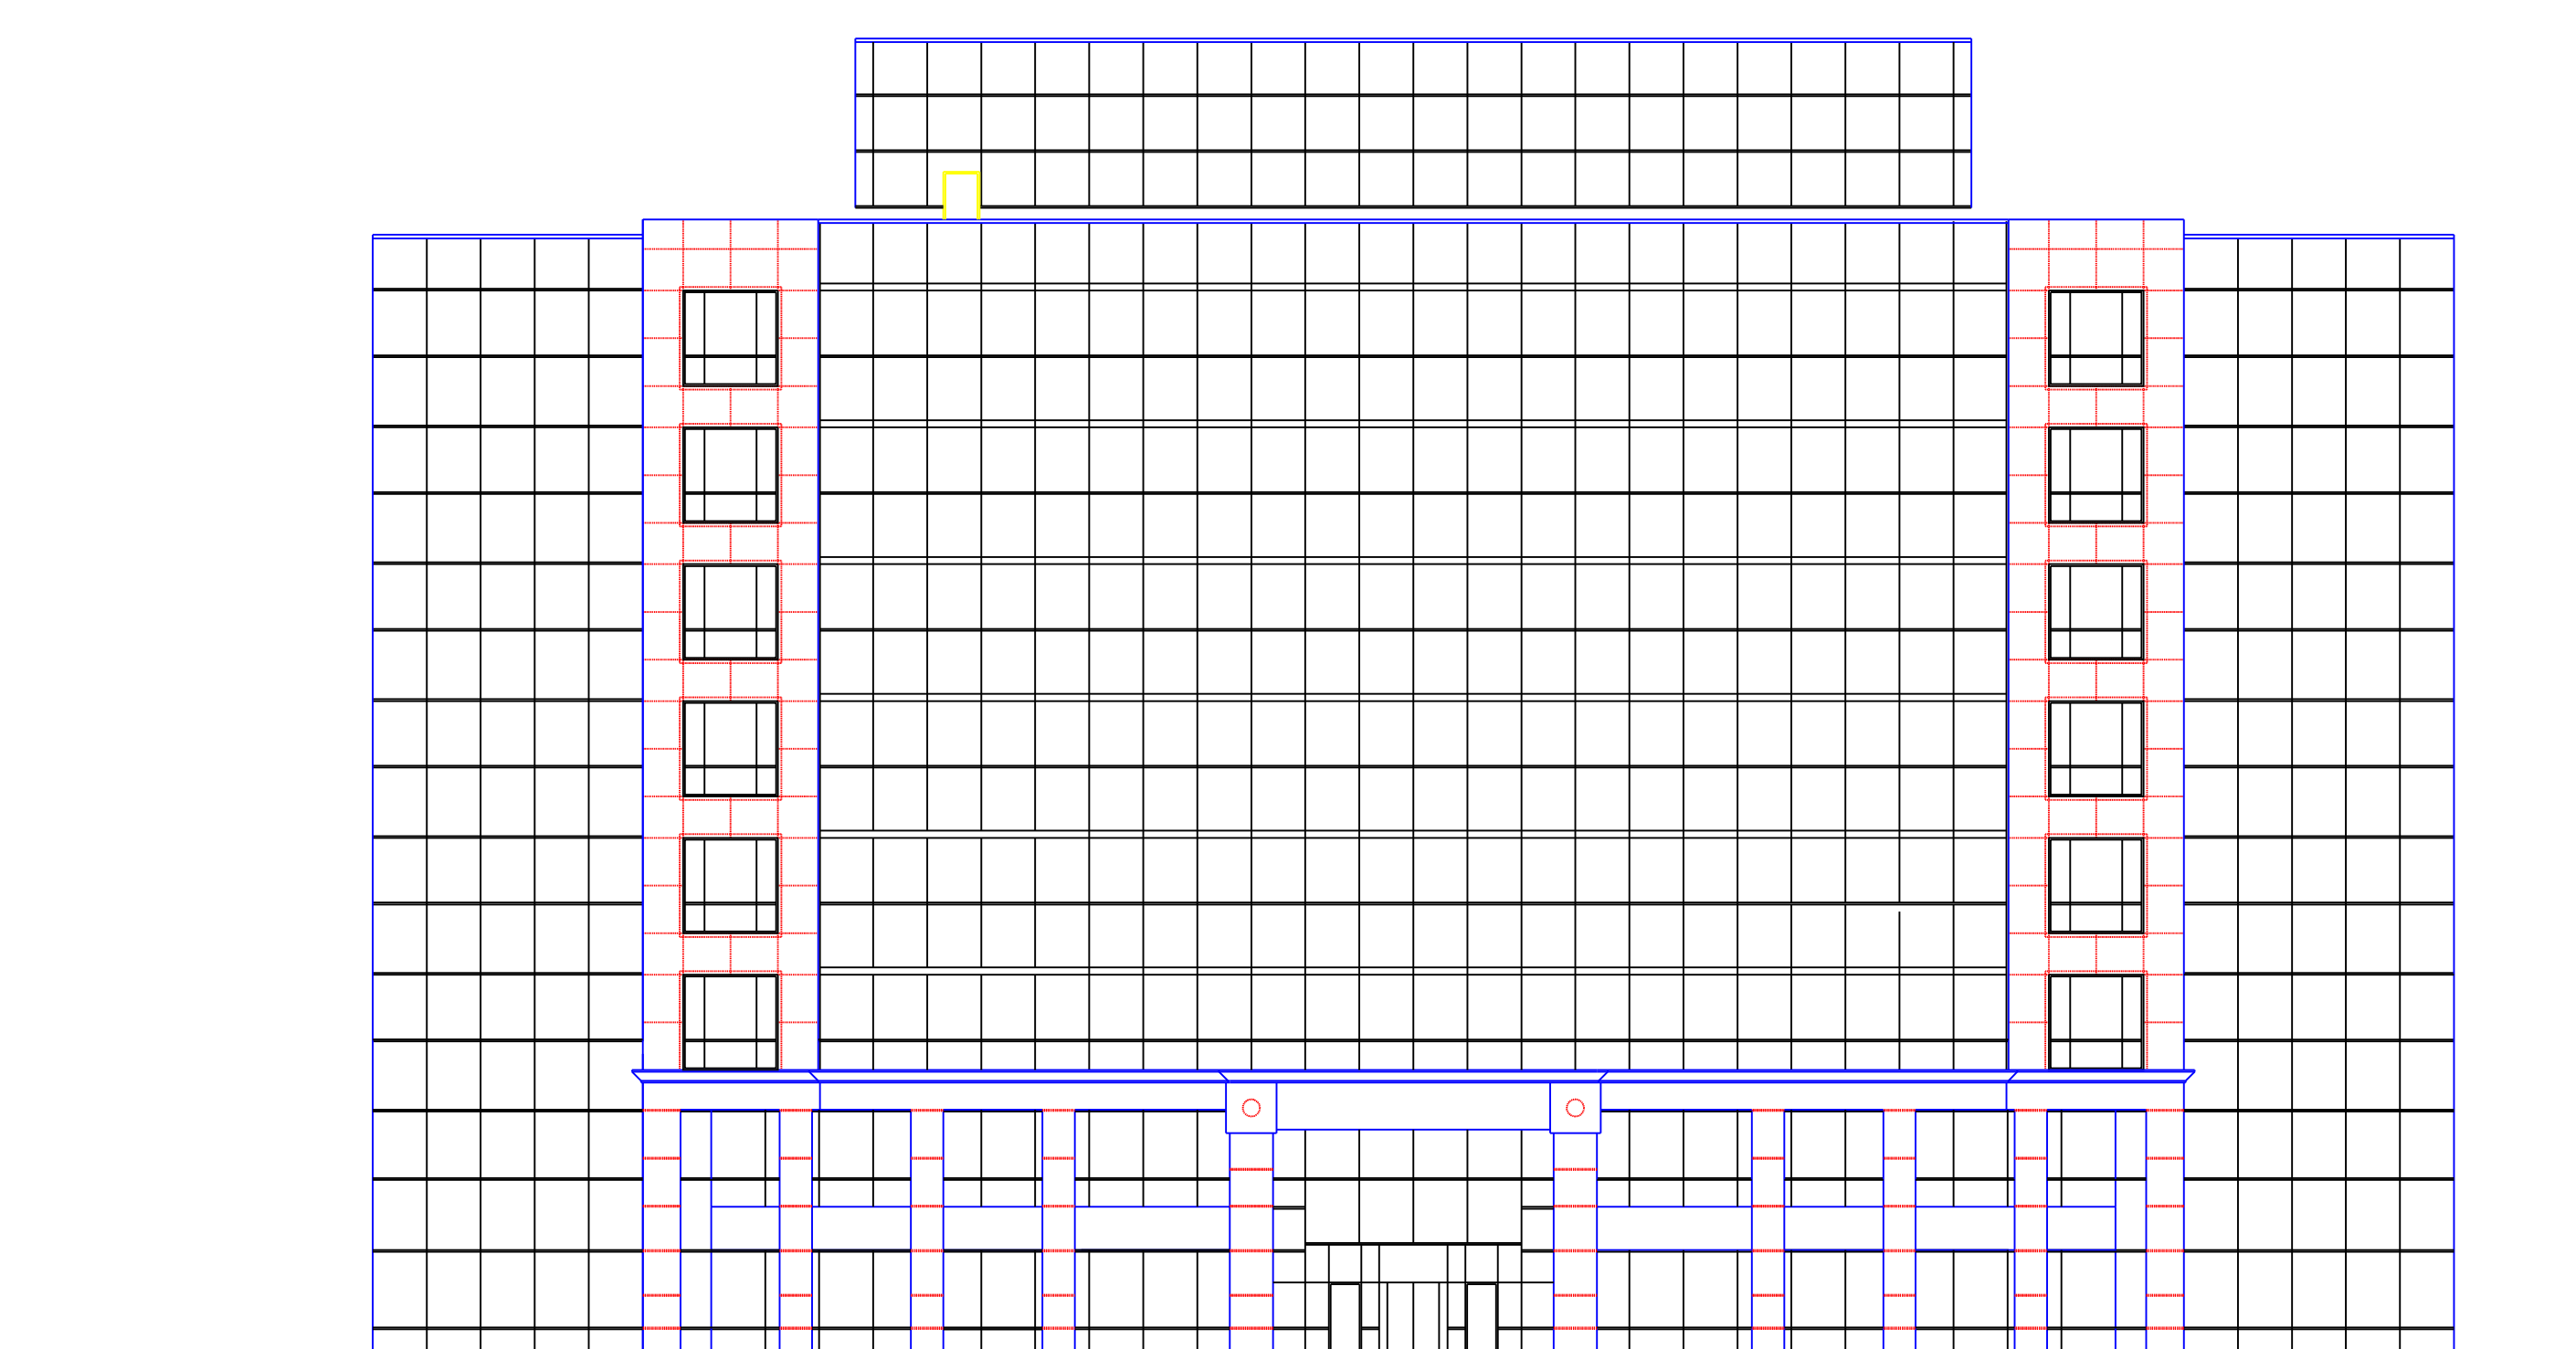

NORTH ELEVATION

# ELEVATIONS

APPLICANT: WEMAT FOUR LIMITED  
80 MINTHORN BOULEVARD

FILE No: SC05016629(SB)

DATE: 05/12/19